


**Storm Sewer Data**

1	3 27° 27' 25" E	43.36'
2	Δ = 73° 26' 56"	
	A = 200.00'	
	T = 149.81'	
	L = 256.99'	
3	3 43° 33' 34" W	170.73'
4	3 07° 45' 01" W	27.54'
5	3 07° 45' 01" W	835.22'
6	3 07° 45' 01" W	53.78'

All lateral connections 90° to Storm Sewer unless noted

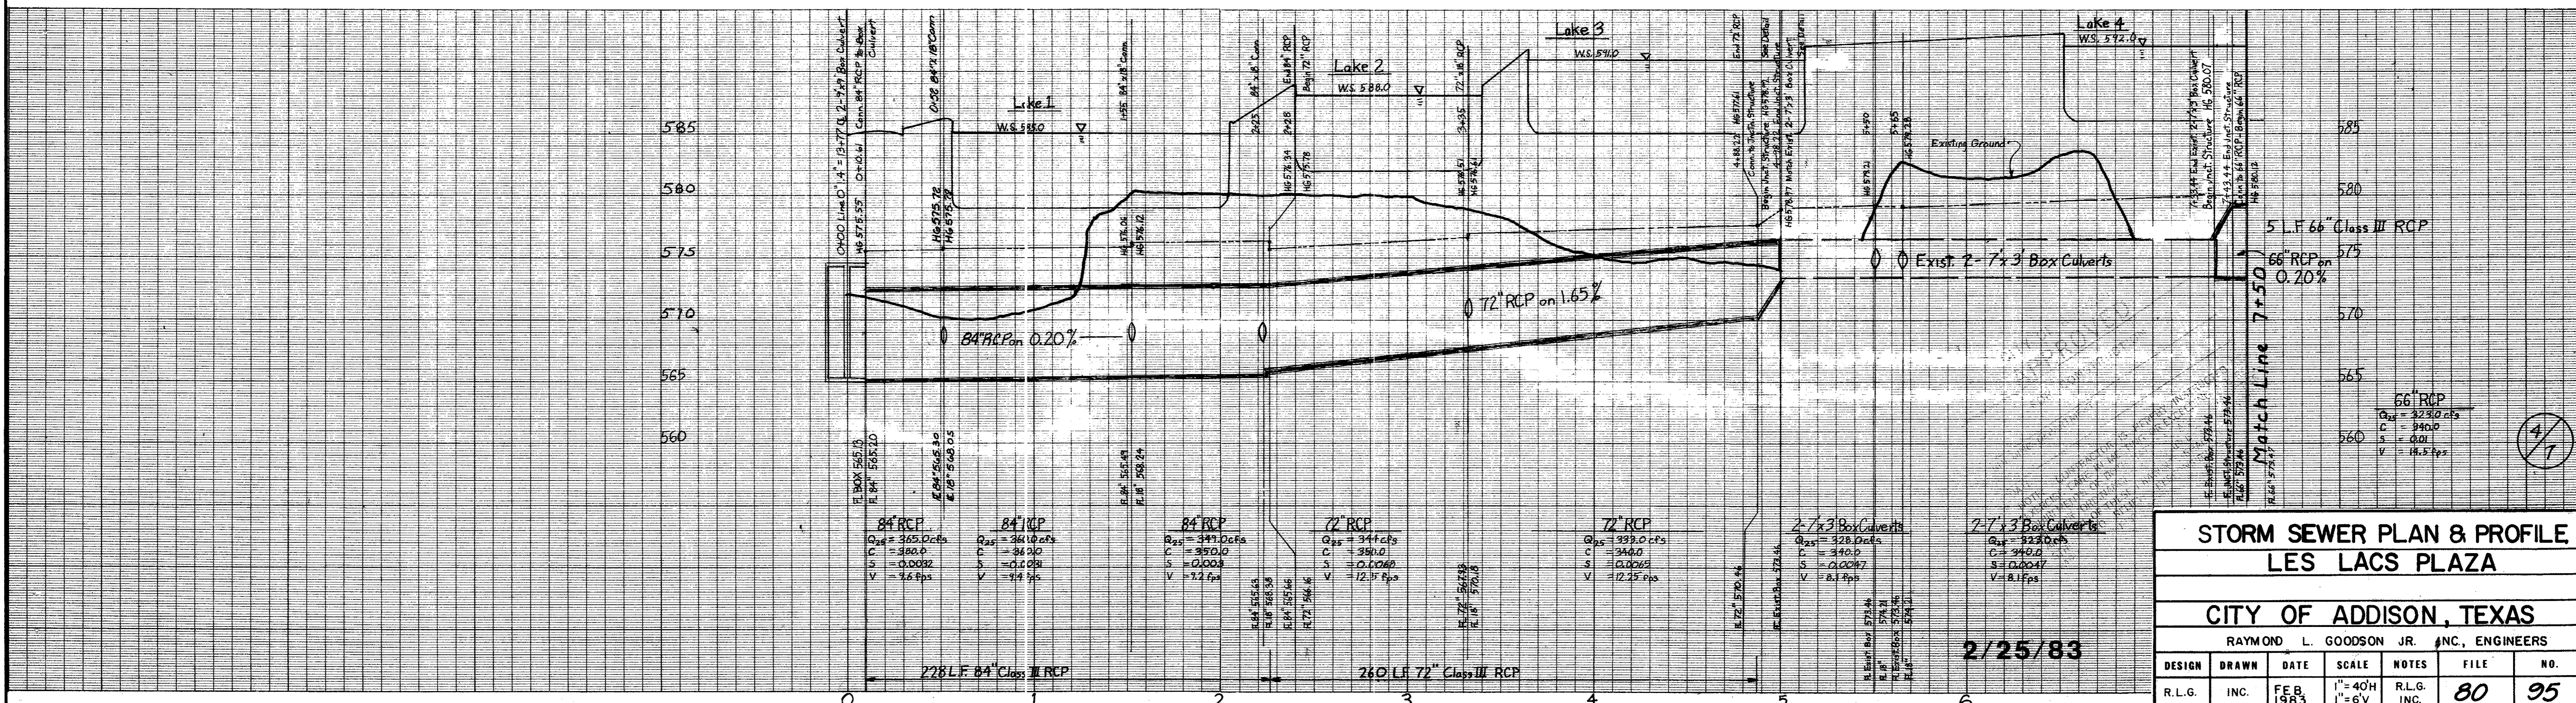

**STORM SEWER PLAN & PROFILE**  
**LES LACS PLAZA**

**CITY OF ADDISON, TEXAS**

RAYMOND L. GOODSON JR. INC., ENGINEERS

2/25/83

DESIGN	DRAWN	DATE	SCALE	NOTES	FILE	NO.
R.L.G.	INC.	FEB 1983	1" = 40'H 1" = 6'V	R.L.G. INC.	80	95

**CONSTRUCTION SET**