




Plan View of Box Culvert Connection (Marsh Lane)
Cast-In Place

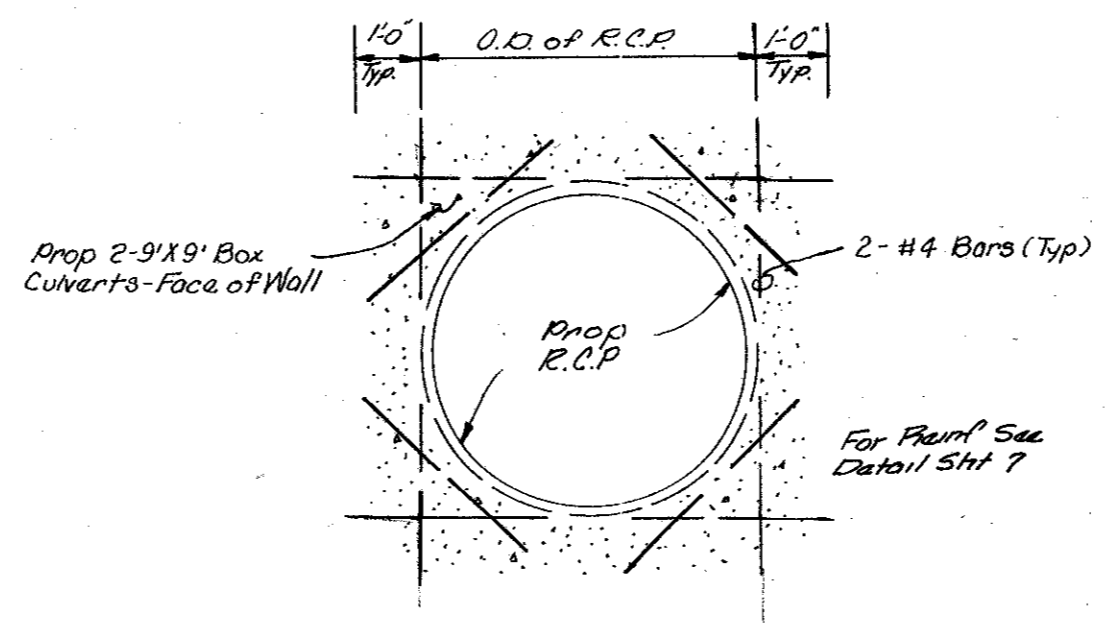


Section A-A (Typical)
No Scale

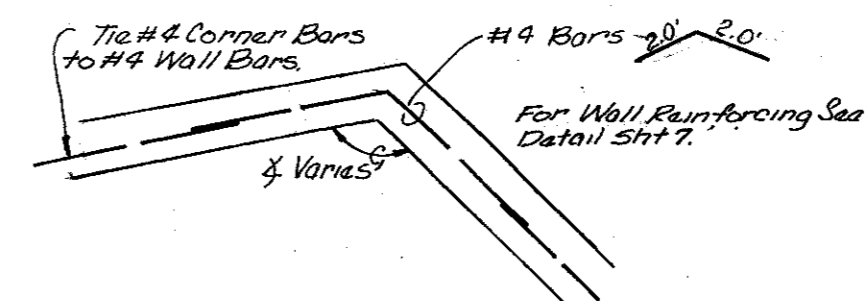


Detail A Corner Reinforcing Bars (Typical)
No Scale

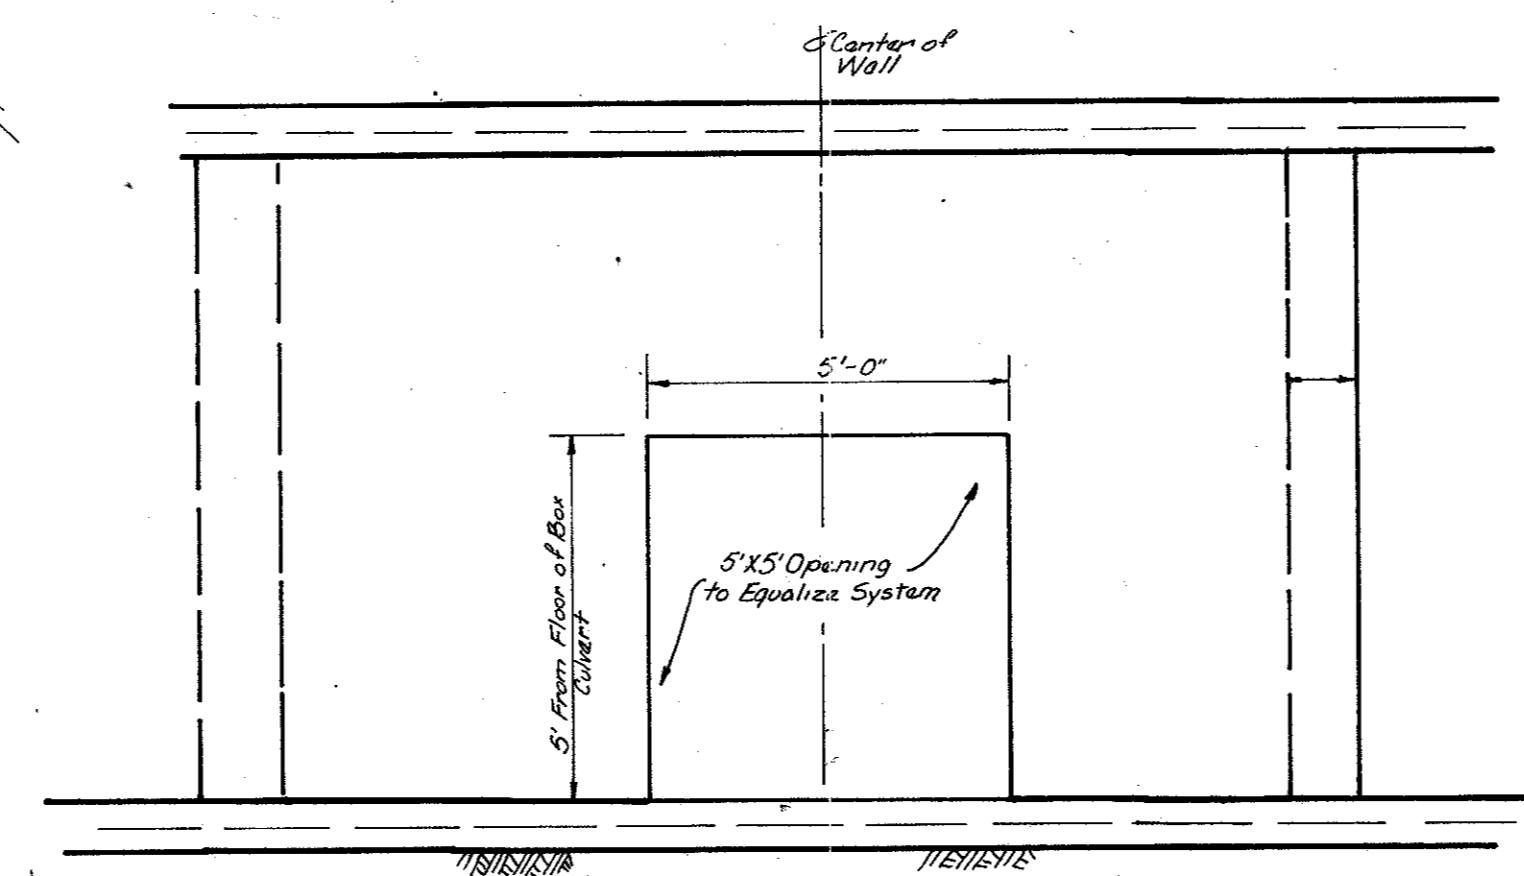


Section B-B (Typical)
No Scale

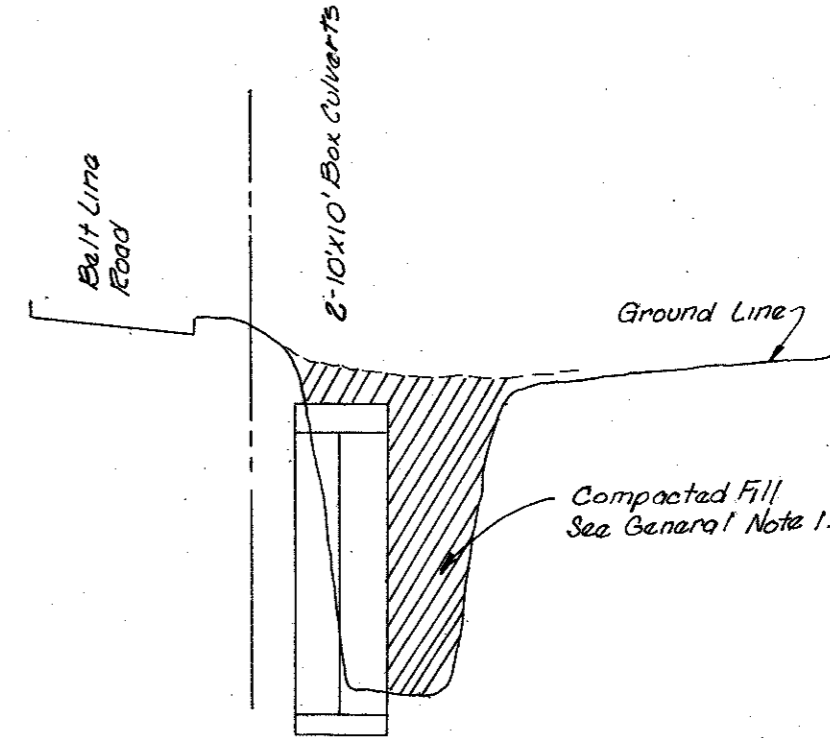


Creek Crossing
No Scale
Approx. Sta 16+50

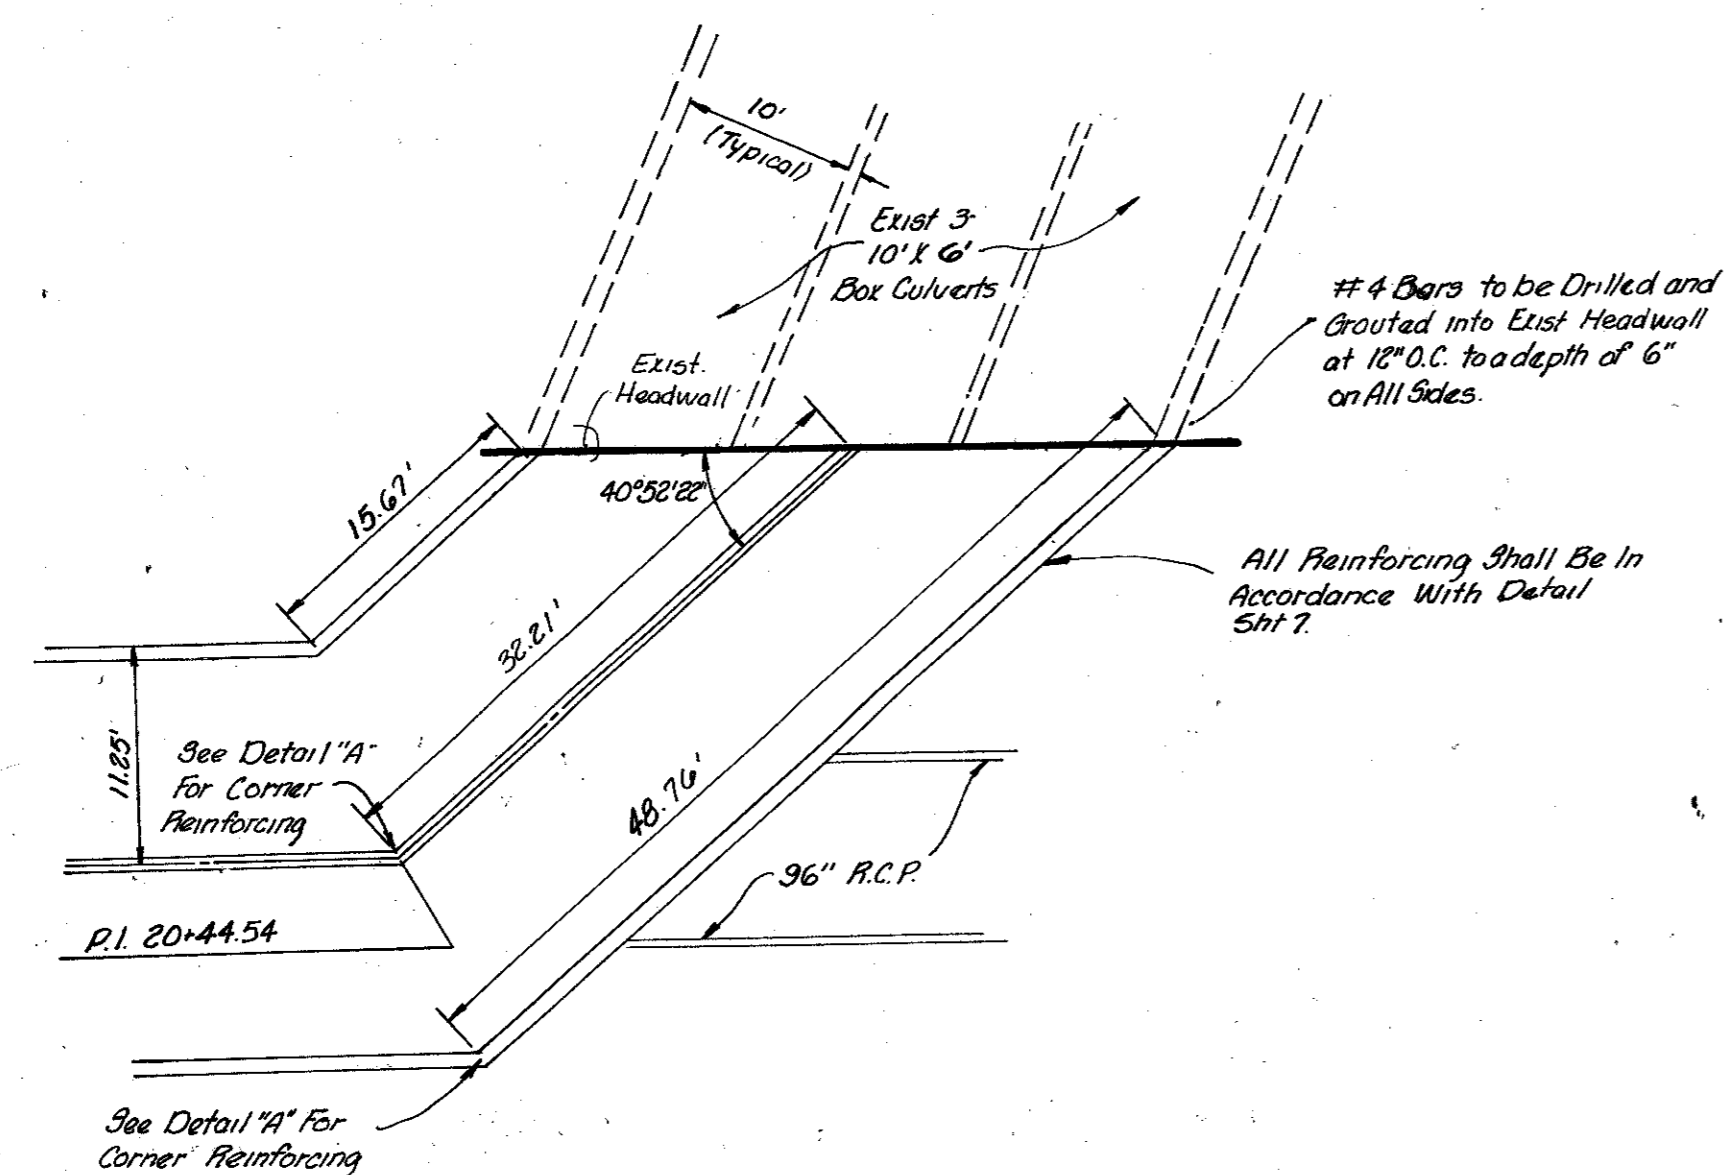

Plan View of Box Culvert Connection (Belt Line Road)
Cast-In Place

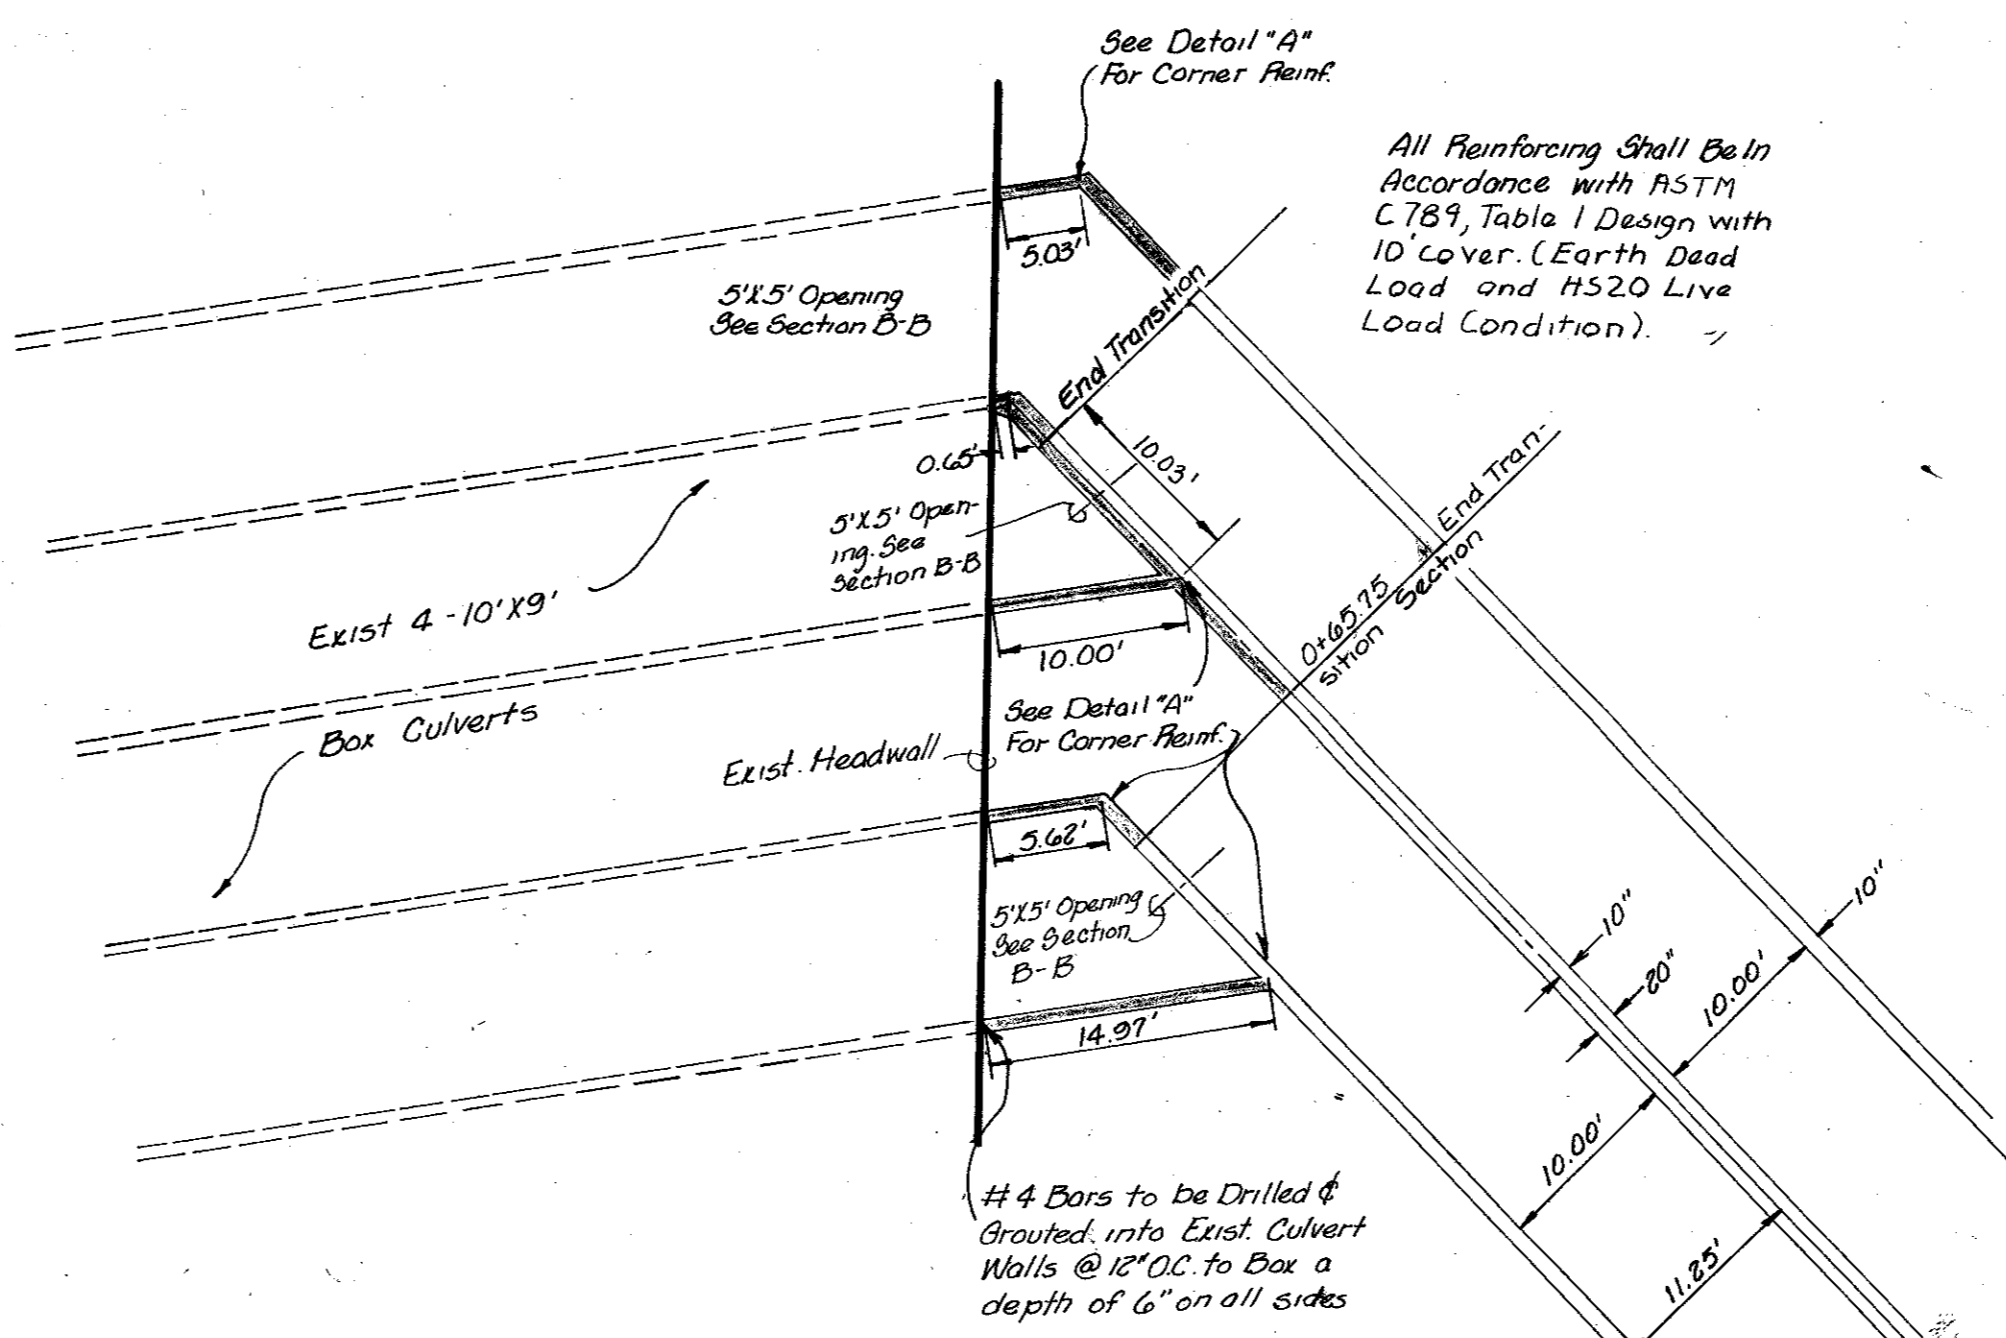

Alternate Plan View of Box Culvert Connection Marsh Lane
Pre-Cast Type

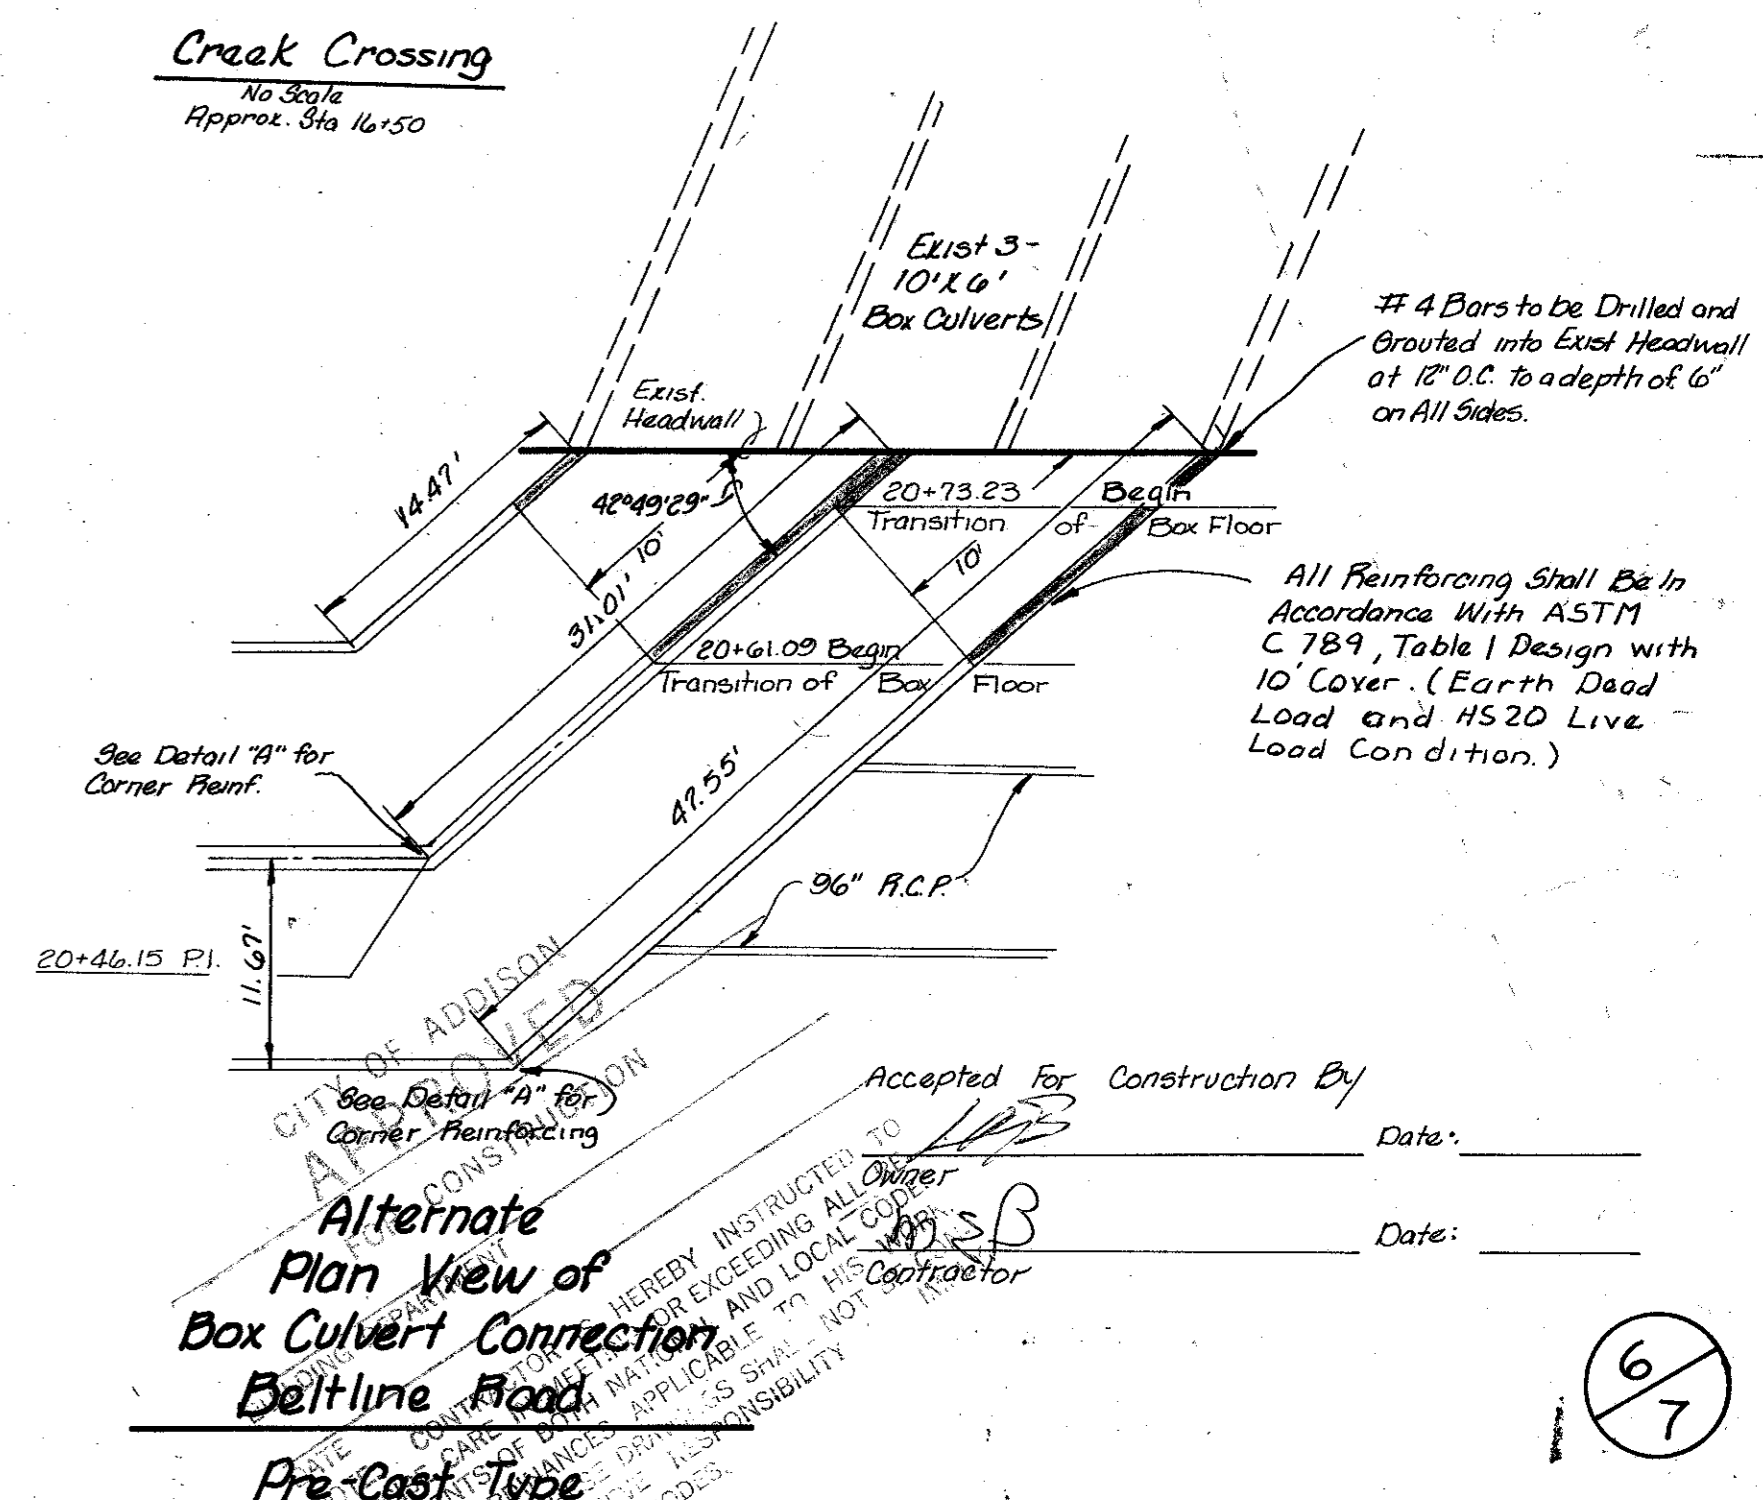

Alternate Plan View of Box Culvert Connection Beltline Road
Pre-Cast Type

Accepted for Construction By _____ Date: _____
 _____ Date: _____

BOX CULVERT DETAILS						
LES LACS PLAZA						
CITY OF ADDISON, TEXAS						
RAYMOND L. GOODSON JR., INC., ENGINEERS						
DESIGN	DRAWN	DATE	SCALE	NOTES	FILE	NO.
RLG INC.	RLG INC.	FEB. 1983		RLG INC.		6/7

CONSTRUCTION SET
2/25/83

CITY OF ADDISON
 ENGINEERS
 I HEREBY INSTRUCT TO
 ALL REVISIONS AND LOCAL
 APPROVAL OF RELIEF CODES
 VARIANCE TO SUCH CODES