


NOTE:
WHEN CONCRETE WALK IS ADJACENT TO CURB, DEPTH OF EXPANSION JOINT MATERIAL SHALL BE SUFFICIENT TO PREVENT CONTACT BETWEEN WALK AND CURB.

Addison! PUBLIC WORKS DEPARTMENT	CONCRETE SIDEWALK	STANDARD CONSTRUCTION DETAILS PAVING		
		DATE: AUGUST, 2010	REV DATE: -	SHEET : SD-P26


ARTERIAL

6' SIDEWALK EDGE SHALL BE LOCATED ON THE R.O.W. LINE OF ARTERIAL STREETS.

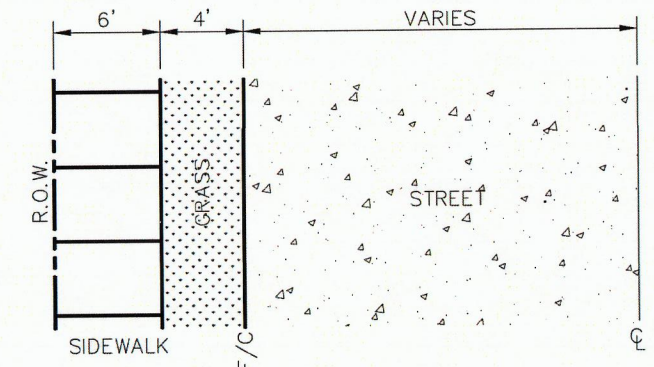



RESIDENTIAL/COLLECTOR

5' SIDEWALK SHALL BE LOCATED 1' INSIDE R.O.W. OF RESIDENTIAL STREETS.

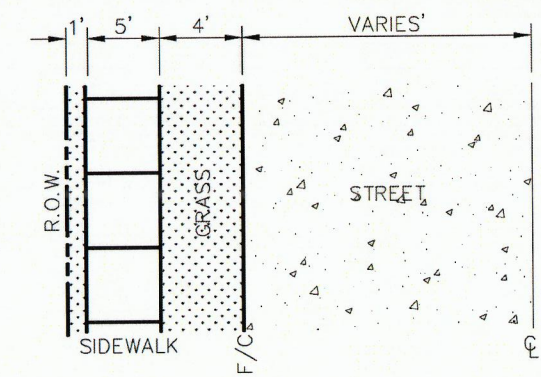

Addison! PUBLIC WORKS DEPARTMENT	CONCRETE SIDEWALK CONTINUED	STANDARD CONSTRUCTION DETAILS PAVING		
		DATE: AUGUST, 2010	REV DATE: -	SHEET : SD-P27

LES LACS POND
WATER WELL TRANSFER PIPING
SYSTEM IMPROVEMENTS
TOWN OF ADDISON
DALLAS COUNTY, TEXAS

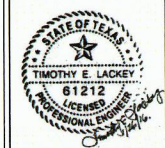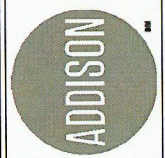

The seal appearing on this document was authorized by Timothy E. Lackey, P.E. #61212 on 08/26/10. Attention of a sealed document without proper notification to the responsible engineer is an offense under the Texas Engineering Practice Act. The record copy of this drawing is on file at the office of Halff Associates, Inc. 3225 Greenville Avenue, Suite 200, Dallas, Texas 75245. TBPE FIRM #1-312.

Project No.:	29751-YA15
Issued:	1/26/2016
Drawn By:	HALFF
Checked By:	HALFF
Scale:	AS SHOWN
Sheet Title:	MISCELLANEOUS DETAILS
Sheet Number:	C9.05