


SURVEY CONTROL POINTS (NAD 83 SURFACE COORDINATES)

PT. NO.	NORTHING	EASTING	ELEVATION	DESCRIPTION
100	7032681.81	2474504.92	600.79	SET "X" TP
101	7032197.58	2474594.34	599.26	SET "X" TP
102	7032464.22	2474665.20	601.47	SET "X" TP
305	7031942.71	2474858.74	600.21	SET "X" TP
306	7032110.72	2474500.98	600.33	SET "X" TP
307	7032925.83	2474443.17	601.09	1/2" SIR RED "TP"
308	7032925.25	2474567.67	602.42	SET NAIL "TP"
1000	7033353.52	2475034.22	597.00	BENCHMARK
1001	7031787.36	2475173.14	600.30	BENCHMARK


\*\*\* SURVEY CONTROL MONUMENTS:  
 TOWN OF ADDISON 2" BRASS DISK STAMPED 'TXDOT COA-3 GPS',  
 45' EAST FROM THE INTERSECTION OF MARSH LN. & BELTWAY DR.,  
 THEN 31' FROM FIRE HYDRANT & 46.2' FROM CONCRETE SBC MARKER.  
 ELEVATION = 585.16  
 NORTHING: 7033337.26    EASTING: 2473272.74  
 CONVERSION FACTOR USED (GRID TO SURFACE): DALLAS COUNTY 1.000136506

**LEGEND**

- ### SURVEY CONTROL POINT
- 568- NATURAL GROUND CONTOUR

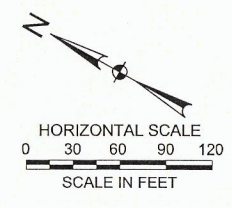

**LES LACS POND**  
**WATER WELL REBUILDING PROJECT**  
 TOWN OF ADDISON  
 DALLAS COUNTY, TEXAS

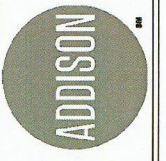

NO.	DATE	DESCRIPTION



The seal appearing on this document was authorized by Timothy E. Lacey, P.E. #61212 on 01-22-16. Absorption of a sealed document without proper notification to the responsible engineer is an offense under the Texas Engineering Practice Act. The record copy of this drawing is on file at the office of Halff Associates, Inc. 12225 Greenville Avenue, Suite 200, Dallas, Texas 75243, TSP# PWA # 0112.

Project No.:	29751-WA14
Issued:	4/22/2016
Drawn By:	HALFF
Checked By:	HALFF
Scale:	AS SHOWN
Sheet Title:	SURVEY CONTROL
Sheet Number:	C1.01