- DRILLED HOLE FOR PROP. 1/4" AIR LINE

- DRILLED HOLE FOR COLUMN PIPE AND PROP. STAINLESS STEEL COUPLING








WELL PIPING PROFILE

C2:22

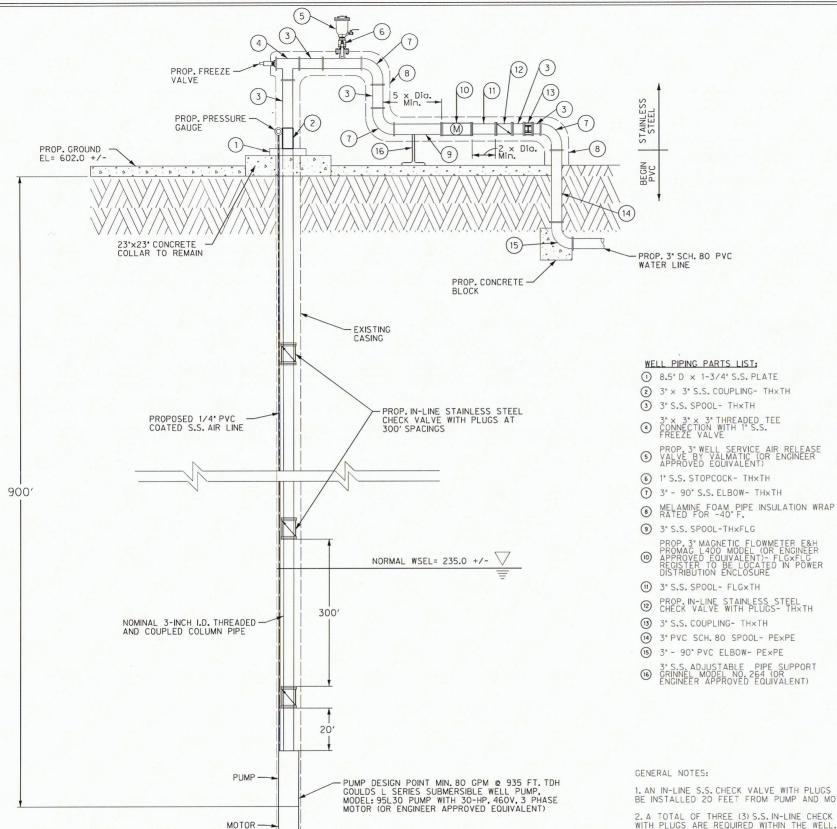

SECTION A-A - PROPOSED WELL PIPING PROFILE

N.T.S.

1. AN IN-LINE S.S. CHECK VALVE WITH PLUGS SHALL BE INSTALLED 20 FEET FROM PUMP AND MOTOR.

DRILLED HOLE FOR -PUMP AND MOTOR POWER CABLE

PROP. STAINLESS -STEEL PLATE

23"×23" CONCRETE COLLAR TO REMAIN

Q

STAINLESS STEEL PLATE DETAIL N.T.S.

2. A TOTAL OF THREE (3) S.S. IN-LINE CHECK VALVES WITH PLUGS ARE REQUIRED WITHIN THE WELL.