





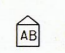












- A  CW1-4L 48x48
- B  R3-BMR 30x30
- C  R20-3
- D  CW20-3D 48x48
- E  G20-2a 48x24
- F  CW6-3 48x48
- AB  PORTABLE ARROW BOARD
- G  CW1-4R 48x48
- H  R3-BLK 30x30
- I  G20-1BL 72x24
- J  G20-1BR 72x24
- K  G20-9 36x24
- L  R1-1 48x48
- M  CW20-5DR 48x48

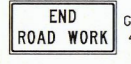**LES LACS POND  
WATER WELL REBUILDING PROJECT**  
TOWN OF ADDISON  
DALLAS COUNTY, TEXAS

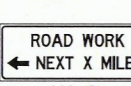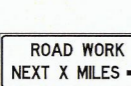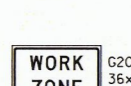

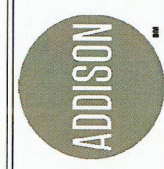Revision	No.	Date	Description



The seal appearing on this document was authorized by Timothy E. Lackey, PE #61212 on 07-22-16. Attention of a sealed document without proper contribution to the responsible engineer is an offense under the Texas Engineering Practice Act. The record copy of this drawing is on file at the office of Halff Associates, Inc., 1400 Greenville Avenue, Suite 900, Dallas, Texas 75244, TYP: PRM #312.

Project No:	29751 - IVA14
Issued:	4/22/2016
Drawn By:	HALFF
Checked By:	HALFF
Scale:	AS SHOWN
Sheet Title:	SUGGESTED TRAFFIC CONTROL PLAN

**C8.01**  
Sheet Number