


LES LACS POND
WATER WELL REBUILDING PROJECT
TOWN OF ADDISON
DALLAS COUNTY, TEXAS

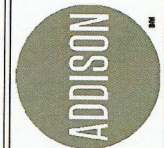

NO.	DATE	DESCRIPTION




The seal appearing on this document was authorized by Timothy E. Lackey, PE #61212 on 01-20-16. Alteration of a sealed document without proper notification to the responsible engineer is an offense under the Texas Engineering Practice Act. The record copy of this drawing is on file at the office of Halff Associates, Inc. 12205 Greenville Avenue, Suite 200, Dallas, Texas 75243. TSP# F80147-312.

Project No.: 29751-WA14
Issued: 1/22/2016
Drawn By: HALFF
Checked By: HALFF
Scale: AS SHOWN

Sheet Title
SUGGESTED TRAFFIC CONTROL PLAN

C8.03
Sheet Number

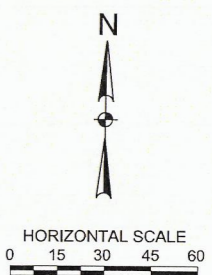

- LEGEND**
- EX. PAVEMENT MARKINGS
 - DRUMS
 - OPPOSING TRAFFIC LANE DIVIDERS (OTLD) @ 60' SPACING (MAX.)
 - TEMPORARY PAVEMENT MARKINGS
 - || TYPE III BARRICADE
 - ↑ LANES TO BE OPEN AT ALL TIMES
 - ← LANES TO BE CLOSED AT ALL TIMES

- NOTES:**
1. CONTRACTOR TO ADD NECESSARY SIGNAGE AND TRAFFIC CONTROL DEVICES AS NEEDED TO COMPLY WITH TMUTCD.
 2. CONTRACTOR TO ENSURE THAT EQUIPMENT DOES NOT BLOCK LINE OF SIGHT FOR DRIVERS.
 3. FLASHING WARNING LIGHTS SHALL BE USED ON ADVANCE WARNING SIGNS AND BARRICADES DURING NIGHTTIME HOURS.
 4. CHANNELIZING DEVICES SHALL BE SUPPLEMENTED WITH STEADY BURN LIGHTS OR DELINEATORS
 5. CONSTRUCTION VEHICLE PARKING ON RESIDENTIAL STREETS ENCLOSING THE POND IS NOT ALLOWED. THIS INCLUDES, BUT IS NOT LIMITED TO, RIDGELAKE CT., CHATHAM CT., LAKEWAY CT. AND LAKEVIEW CT.