


SURVEY CONTROL POINTS (NAD 83 SURFACE COORDINATES)

PT. NO.	NORTHING	EASTING	ELEVATION	DESCRIPTION
100	7032681.81	2474504.92	600.79	SET "X" TP
101	7032197.58	2474594.34	599.26	SET "X" TP
102	7032464.22	2474665.20	601.47	SET "X" TP
305	7031942.71	2474858.74	600.21	SET "X" TP
306	7032710.72	2474500.98	600.33	SET "X" TP
307	7032925.83	2474443.17	601.09	1/2" SIR RED "TP"
308	7032925.25	2474567.67	602.42	SET NAIL "TP"
1000	7033353.52	2475034.22	597.00	BENCHMARK
1001	7031787.36	2475173.14	600.30	BENCHMARK


\*\*\* SURVEY CONTROL MONUMENTS:  
 TOWN OF ADDISON 2" BRASS DISK STAMPED "TXDOT COA-3 GPS",  
 45' EAST FROM THE INTERSECTION OF MARSH LN. & BELTWAY DR.  
 THEN 31' FROM FIRE HYDRANT & 46.2' FROM CONCRETE SBC MARKER.  
 ELEVATION = 585.16  
 NORTHING: 7033337.26      EASTING: 2473272.74  
 CONVERSION FACTOR USED (GRID TO SURFACE): DALLAS COUNTY 1.000136506

**LEGEND**

- ### SURVEY CONTROL POINT
- 568- NATURAL GROUND CONTOUR

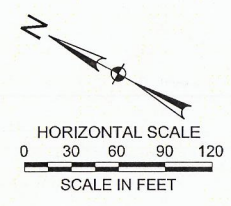

**LES LACS POND  
 WATER WELL TRANSFER PIPING  
 SYSTEM IMPROVEMENTS**  
 TOWN OF ADDISON  
 DALLAS COUNTY, TEXAS

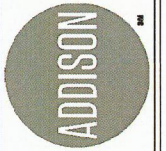

Revision	Date	Description



The seal appearing on this document was authorized by Timothy E. Lackey, P.E. #61212 on 01-26-16. Alteration of a sealed document without proper notification to the responsible engineer is an offense under the Texas Engineering Practice Act. The record copy of this drawing is on file at the office of Halff Associates, Inc., 12221 Greenville Avenue, Suite 200, Dallas, Texas 75243. TSP# F80R #1-312.

Project No.: 29751-WA15  
 Issued: 1/28/2016  
 Drawn By: HALFF  
 Checked By: HALFF  
 Scale: AS SHOWN

Sheet Title  
**SURVEY CONTROL**  
**C1.01**  
 Sheet Number