


PROTON

DRIVE

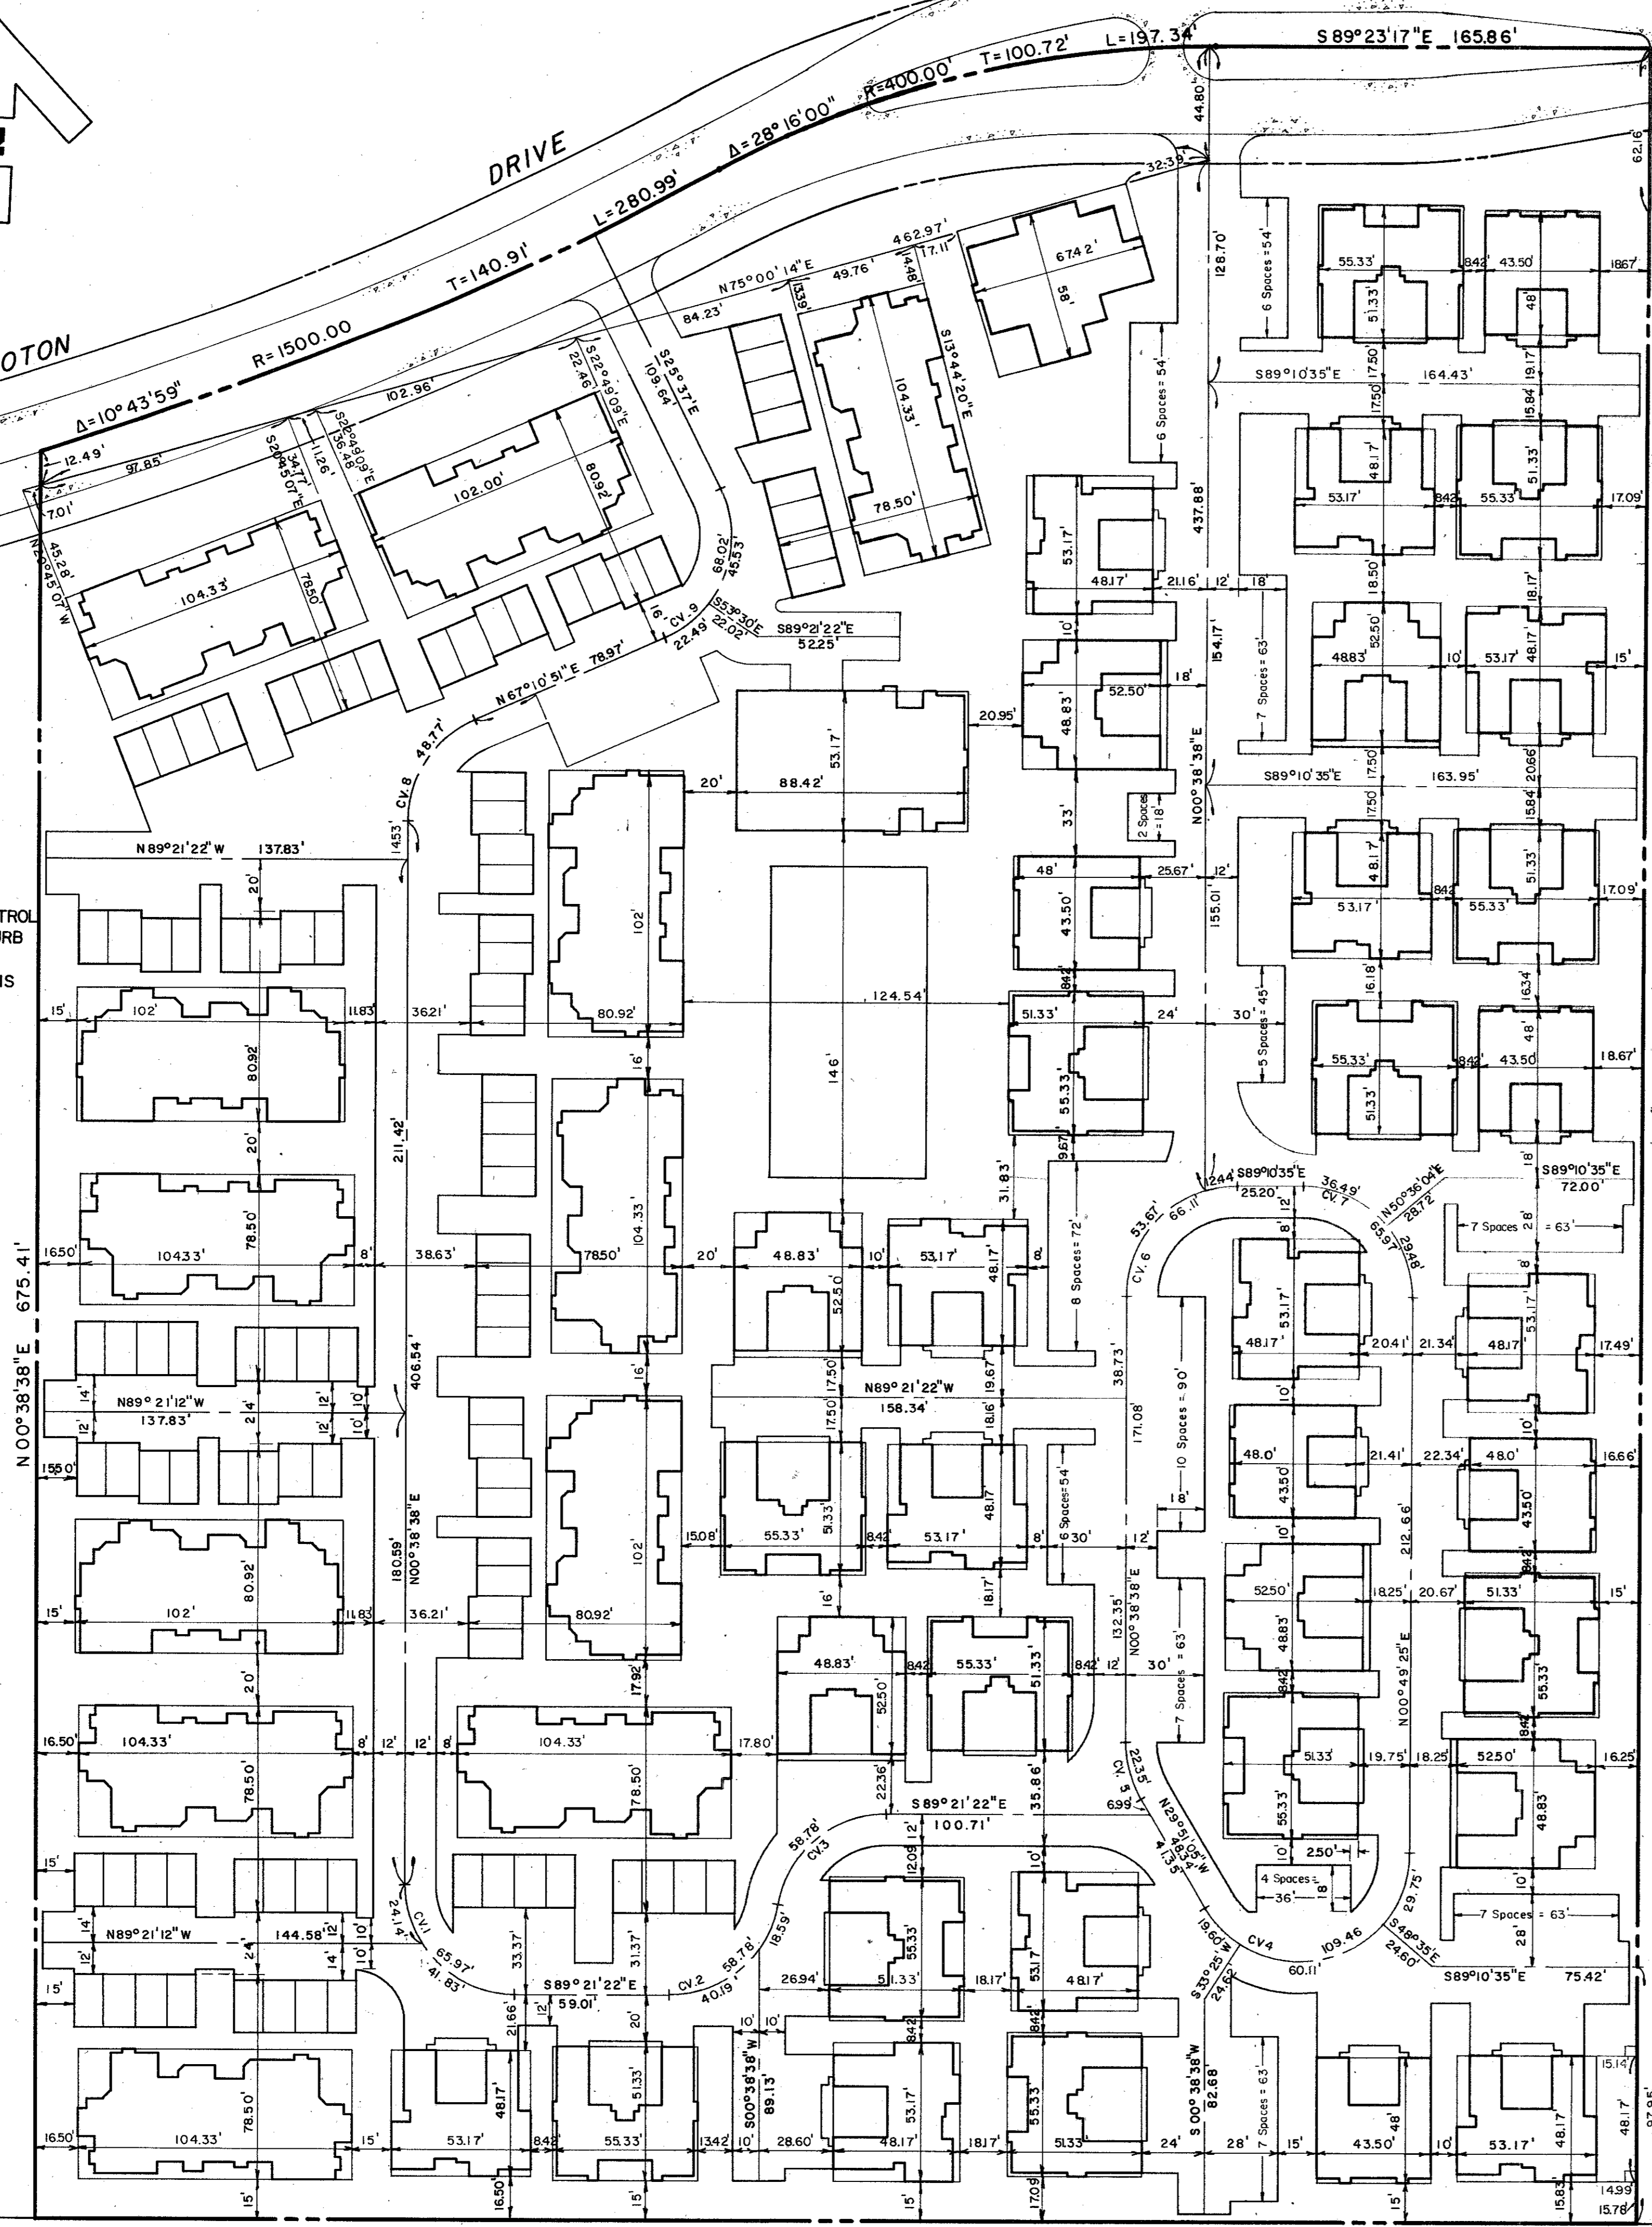

- GENERAL NOTES**
- 1. DO NOT SCALE DRAWING-DIMENSIONS CONTROL
 - 2. ALL DIMENSIONS ARE TO BACK OF CURB OR TO OUTSIDE FACE OF BUILDING.
 - 3. REFER TO ARCHITECTS BUILDING PLANS FOR ALL BUILDING DIMENSIONS.

REMARKS
TOP OPERATING NOT ON HD 453 WEST
AND 15' SOUTH OF S.E. COR. OF PROPERTY
ELEV. 608.33'
ON TOP OF S.W. COR. OF COVE
FOOTING OF TEXAS POWER & LIGHT CO.
TOWER # 424 (30'x29', 100'x70')
450' N. OF NORTH PROPERTY LINE
ELEV. 401.96'

CONTRACTOR'S LETTER REFERRED TO
CASE NO. 145 CR 62011-10-10-10-10-10
AND FOR COMPLETION OF THE WORK
APPROVAL OF THESE PLANS IS TO BE
OBTAINED BY THE CONTRACTOR FROM THE
VARIANCE TO SUCH CASE.

3
6


**DIMENSION CONTROL
LES LACS VILLAGE PHASE I**

**DEPARTMENT OF PUBLIC WORKS
CITY OF ADDISON, TEXAS**

DESIGN	DRAWN	SCALE	DATE	NOTES	FILE	NQ
C.S.K.	B.A.G.	1"=40'		C.C.I.		

COOK CONSULTANTS, INC.
Engineers - Planners - Surveyors
4018 NORTH CENTRAL EXPRESSWAY, SUITE 1000, DALLAS, TEXAS 75244-4098 (972) 442-1100

PROJECT NO. 81215-1

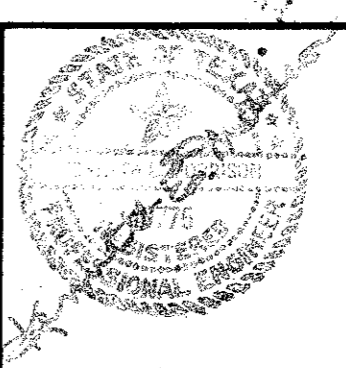

N 89° 21' 22" W 611.05'
GREENHILL SCHOOL