


LES LACS LINEAR PARK

TOWN OF ADDISON PARKS & LEISURE SERVICES DEPARTMENT 16801 WESTGROVE ROAD ADDISON, TEXAS 75001 214/450-2851

750 ELMBROOK DRIVE SUITE 200 DALLAS, TEXAS 75247 - 6931
(214) 688-0805 FAX (214) 688-0447




151835-1 LANDPLAN 93324001D 240ENL02D.PRF - LOT=0, 000000 - ROT=0, 000000 - SCALE=4, 000000
TBL=FA,PLT=IBL,LP=ACS,TBL USER=AGAMS PLOTTED Wed Aug 17 08:15:04 1994
41818-1 LANDPLAN 93324001D 240ENL02D.PRF - LOT=0, 000000 - ROT=0, 000000 - SCALE=4, 000000
TBL=FA,PLT=IBL,LP=ACS,TBL USER=AGAMS PLOTTED Wed Aug 17 08:15:04 1994
151835-1 LANDPLAN 93324001D 240ENL02D.PRF - LOT=0, 000000 - ROT=0, 000000 - SCALE=4, 000000
TBL=FA,PLT=IBL,LP=ACS,TBL USER=AGAMS PLOTTED Wed Aug 17 08:15:04 1994

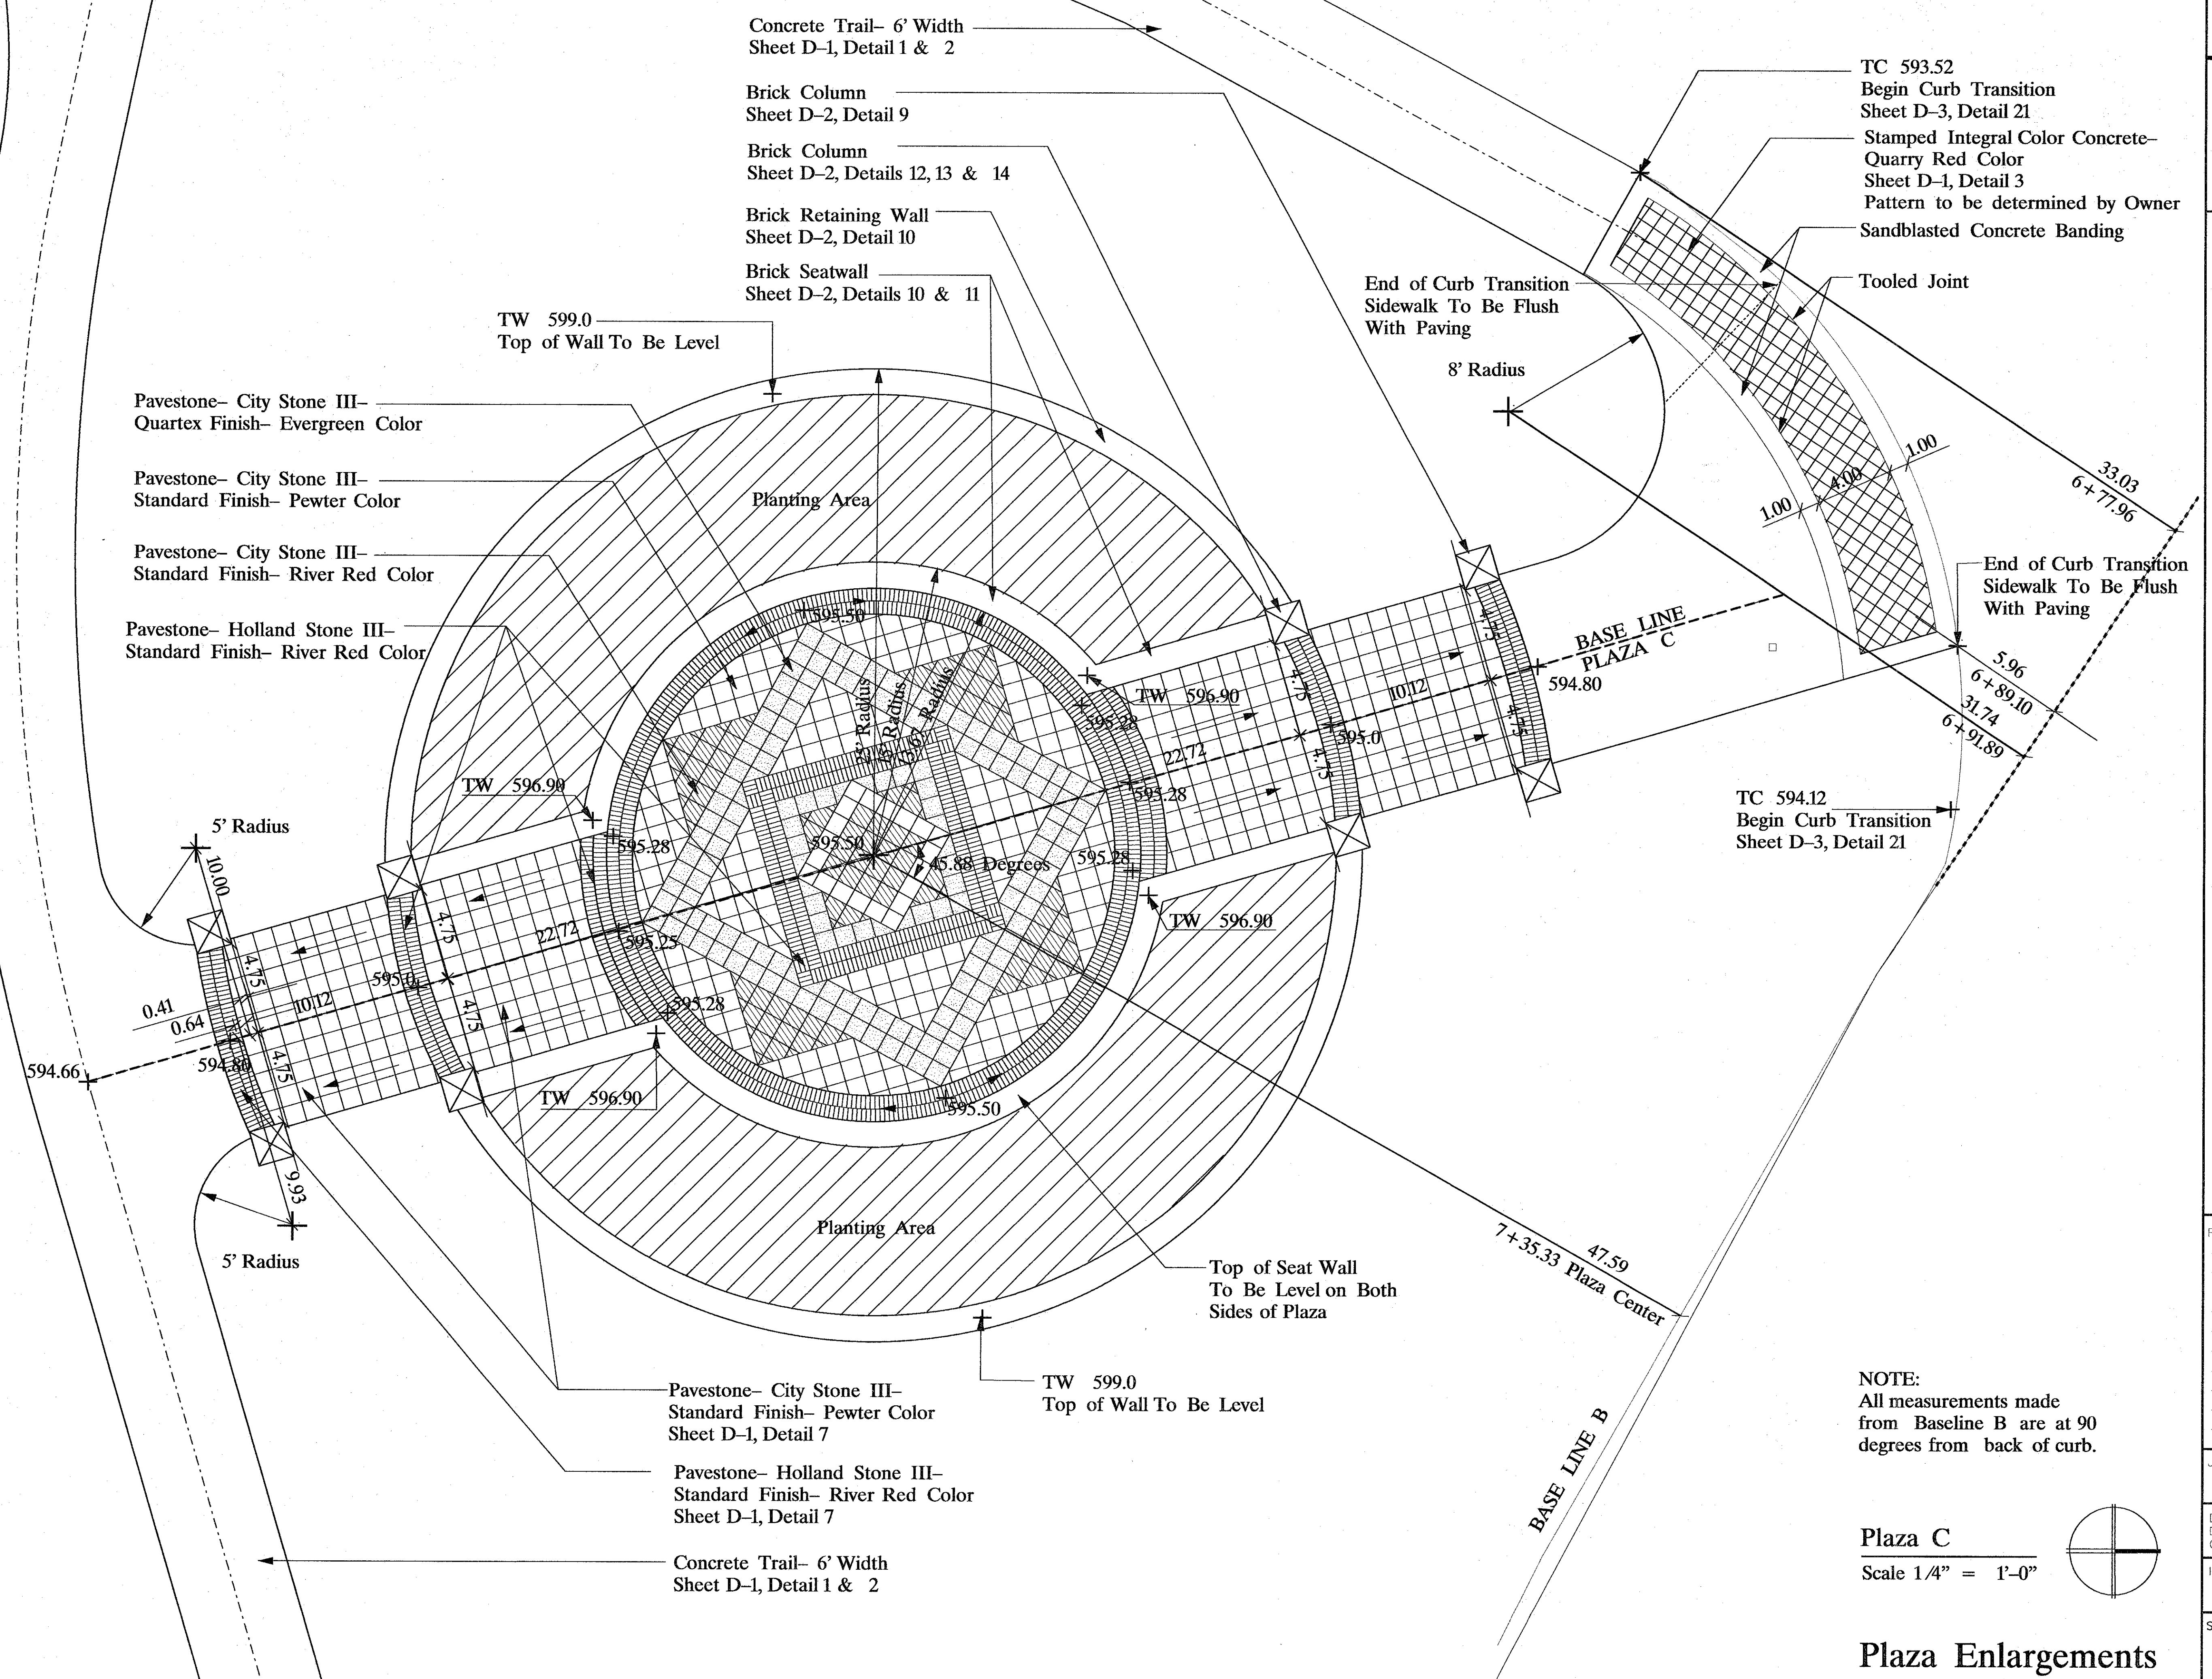

NOTE:
All measurements made from Baseline B are at 90 degrees from back of curb.

Plaza C
Scale 1/4" = 1'-0"

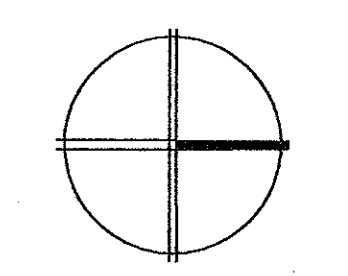

REVISIONS

No.	Description	Date

JOB NUMBER
93324001D

DESIGNED SLA
DRAWN SLA
CHECKED DLR/ED

ISSUE DATE
August 18, 1994

SHEET NUMBER
C-2.11