

LES LACS LINEAR PARK

TOWN OF ADDISON PARKS & LEISURE SERVICES DEPARTMENT 16801 WESTGROVE ROAD ADDISON, TEXAS 75001 214/450-2851



7500 EMBROOK DRIVE SUITE 500 DALLAS, TEXAS 75247 - 691
 (214) 638-0145 FAX (214) 638-0447

REVISIONS

NO.	DATE	DESCRIPTION


JOB NUMBER
93324001D

DESIGNED SLA
 DRAWN SLA
 CHECKED DLR/LEO

ISSUE DATE
August 18, 1994


SHEET NUMBER
C-2.12

C:\P\N\N\LANDPLAN\93324001\246LAC03.BRG - L001.LAI - 041-1-43
 C:\P\N\N\LANDPLAN\93324001\246LAC03.DGN - L001.LAI - 041-1-43
 C:\P\N\N\LANDPLAN\93324001\246LAC03.PRF - R01-D, 000000 - SCALE=4, 000000
 TBL=FA, PLT=TL, LPL=LACS, TBL
 USER=ADAMS JOB=UNKNOWN PLOTTED Wed Aug 17 08:16:50 1994
 C:\P\N\N\LANDPLAN\93324001\246LAC03.BRG - L001.LAI - 041-1-43
 C:\P\N\N\LANDPLAN\93324001\246LAC03.DGN - L001.LAI - 041-1-43
 C:\P\N\N\LANDPLAN\93324001\246LAC03.PRF - R01-D, 000000 - SCALE=4, 000000
 TBL=FA, PLT=TL, LPL=LACS, TBL
 USER=ADAMS JOB=UNKNOWN PLOTTED Wed Aug 17 08:16:50 1994

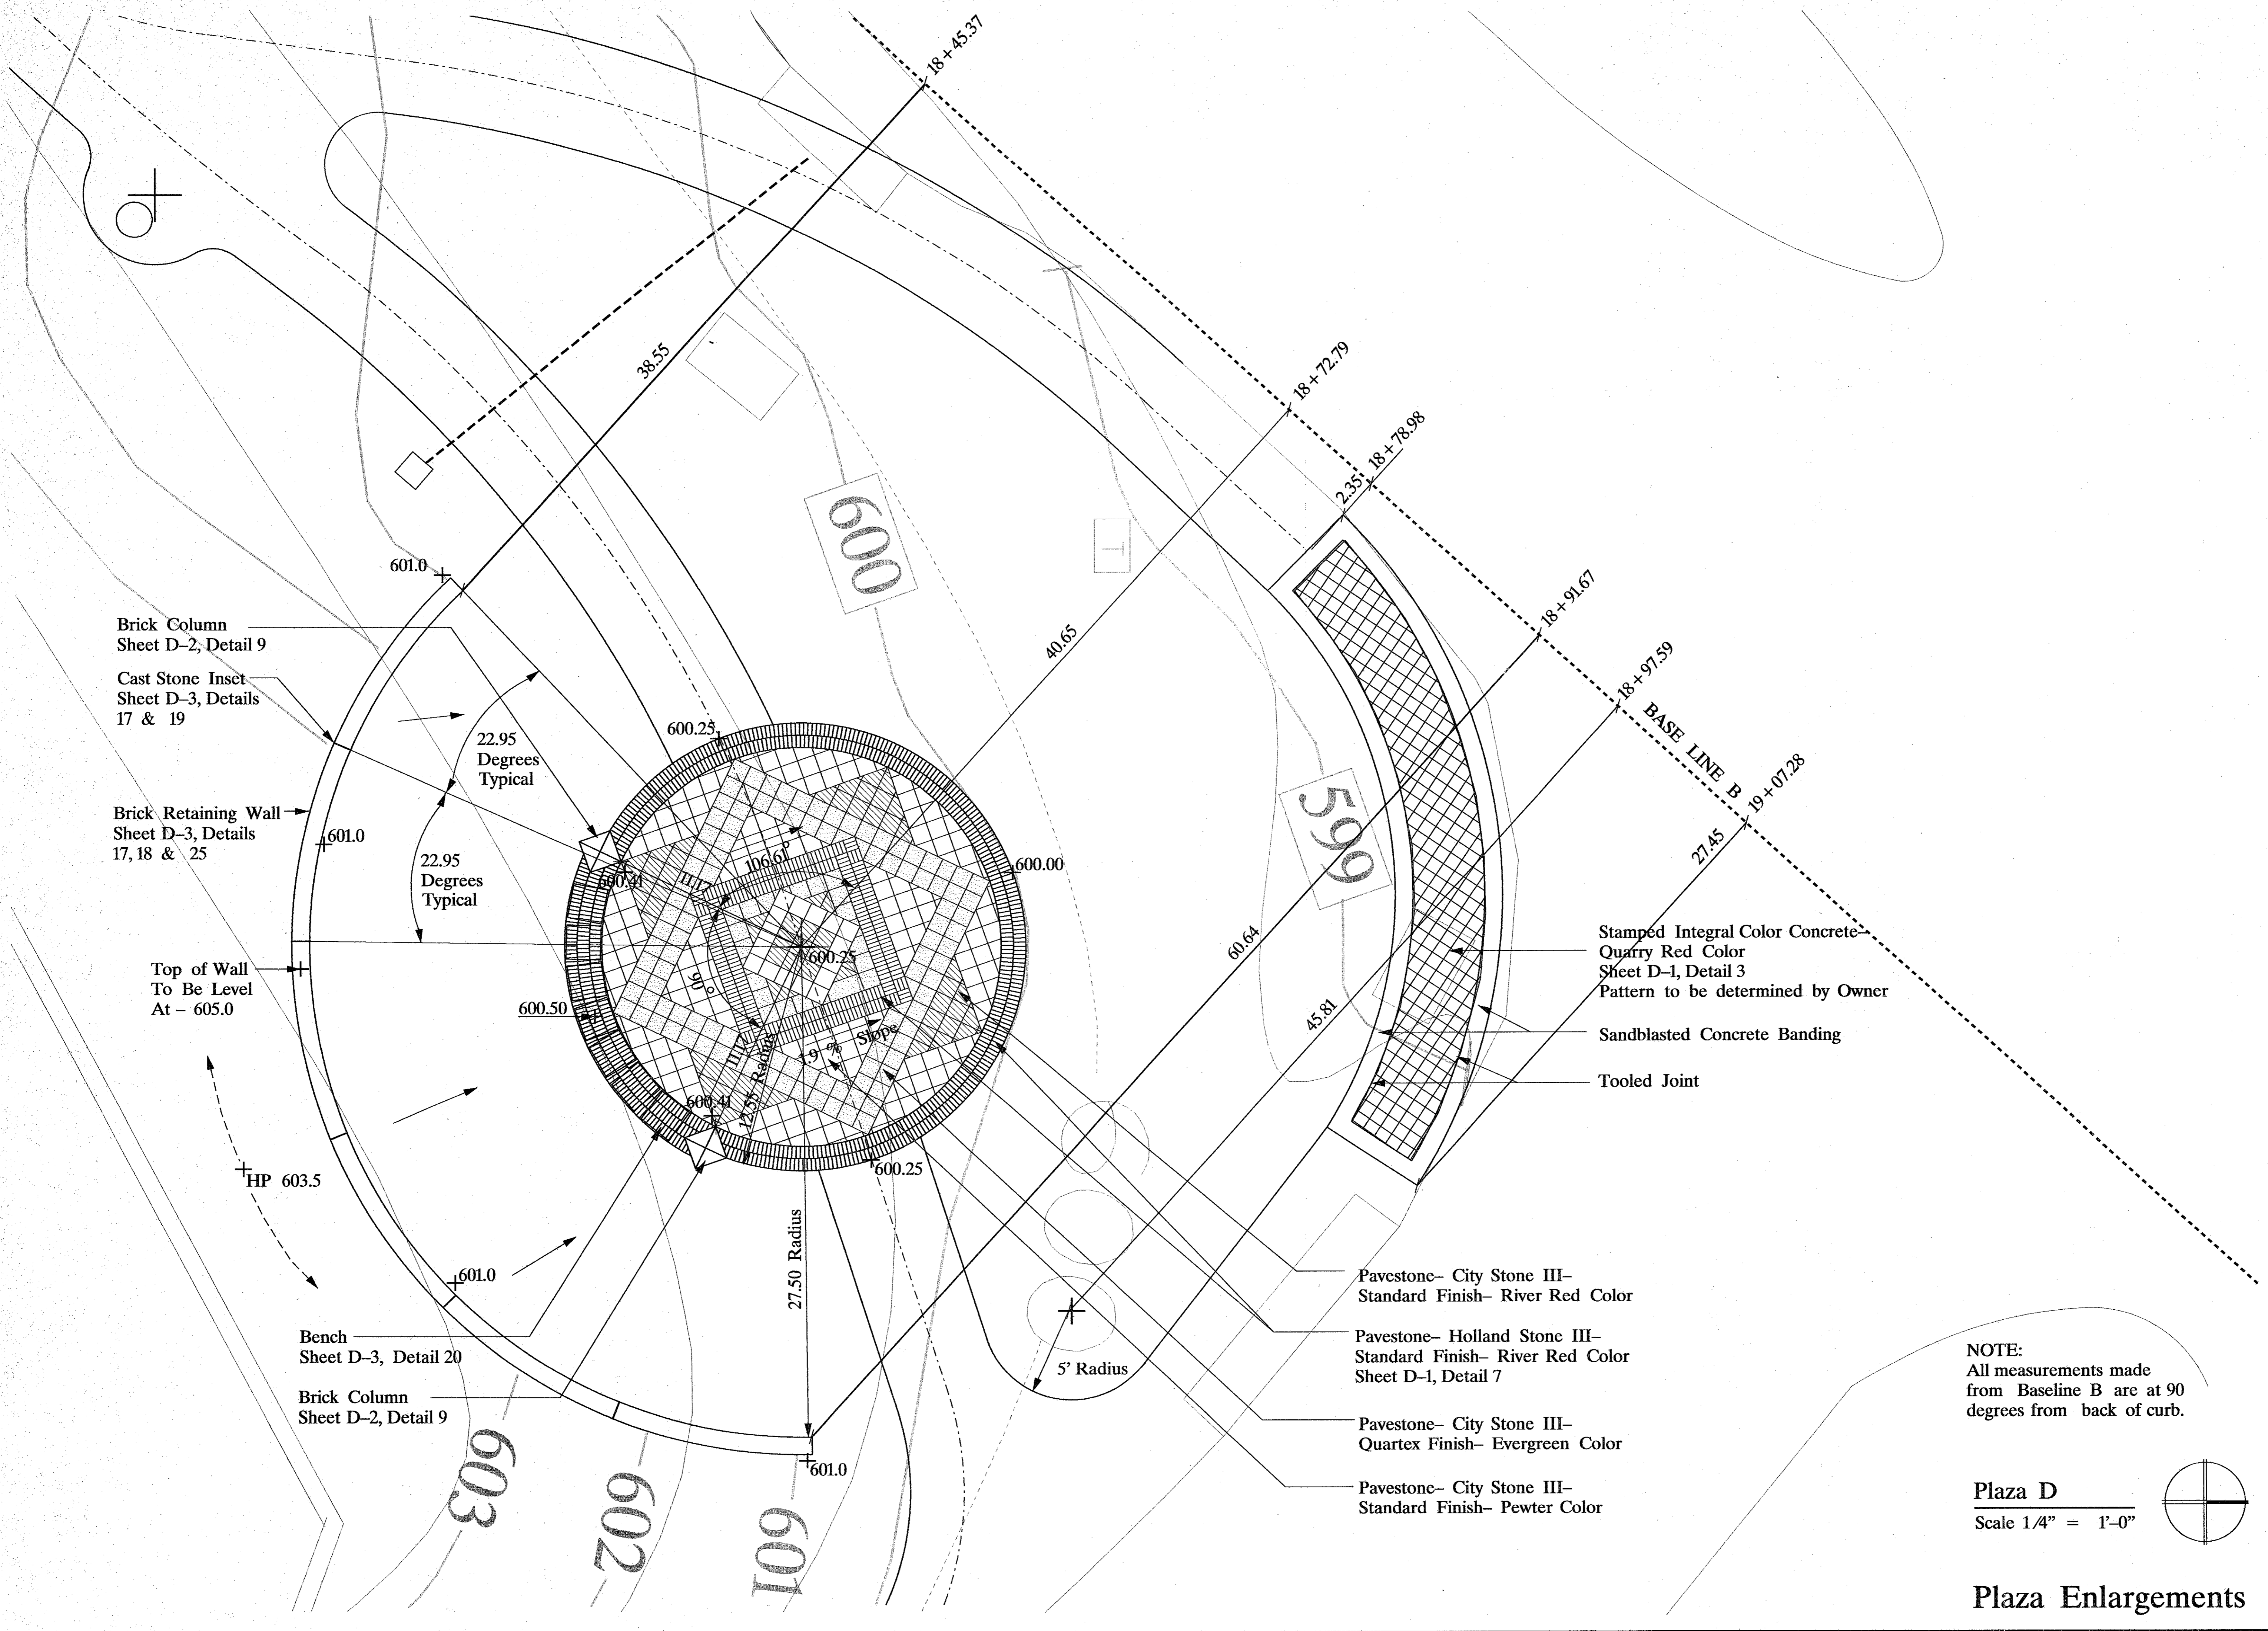

NOTE:
All measurements made from Baseline B are at 90 degrees from back of curb.

Plaza D
Scale 1/4" = 1'-0"

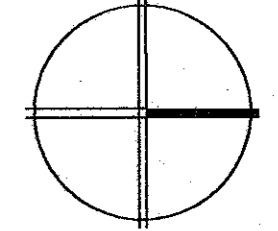

Plaza Enlargements