




LES LACS LINEAR PARK

TOWN OF ADDISON PARKS & LEISURE SERVICES DEPARTMENT 16801 WESTGROVE ROAD, ADDISON, TEXAS 75001 214/450-2851
 7501 ELMBROOK DRIVE SUITE 250 DALLAS, TEXAS 75247 - 6911
 (214) 638-0465 FAX (214) 638-0447

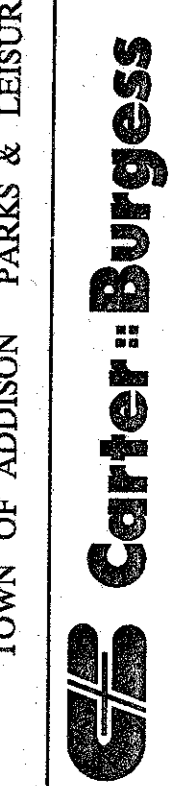

REVISIONS	
JOB NUMBER	93324001D
DESIGNED	SLA
DRAWN	SLA
CHECKED	DLR / JPD
ISSUE DATE	August 18, 1994
SHEET NUMBER	C-2.3

C:\11\F\N\LANDPLAN\3324001\2401.DWG, MEF - LDC\1 (R) - 08-1-83
 C:\11\F\N\LANDPLAN\3324001\1000.DWG, MEF - LDC\1 (D) - 08-1-83
 C:\11\F\N\LANDPLAN\3324001\1200.DWG, MEF - LDC\1 (R) - 08-1-83
 C:\11\F\N\LANDPLAN\3324001\1400.DWG, MEF - LDC\1 (R) - 08-1-83
 C:\11\F\N\LANDPLAN\3324001\1600.DWG, MEF - LDC\1 (R) - 08-1-83
 C:\11\F\N\LANDPLAN\3324001\1800.DWG, MEF - LDC\1 (R) - 08-1-83
 C:\11\F\N\LANDPLAN\3324001\2000.DWG, MEF - LDC\1 (R) - 08-1-83
 C:\11\F\N\LANDPLAN\3324001\2200.DWG, MEF - LDC\1 (R) - 08-1-83
 C:\11\F\N\LANDPLAN\3324001\2400.DWG, MEF - LDC\1 (R) - 08-1-83
 DGN=N\LANDPLAN\3324001\2401.DWG, DGN - 08-1-83
 PRF=FL\N\8770AZ\401\0003.PRF - ROT=0, 0.00000 - SCALE=20, 0.00100
 TBL=FA\PL\T-TBL\N\PL-LACS.TBL
 USER=JDMMS
 PLOTTED Wed Aug 17 10:25:01 1994

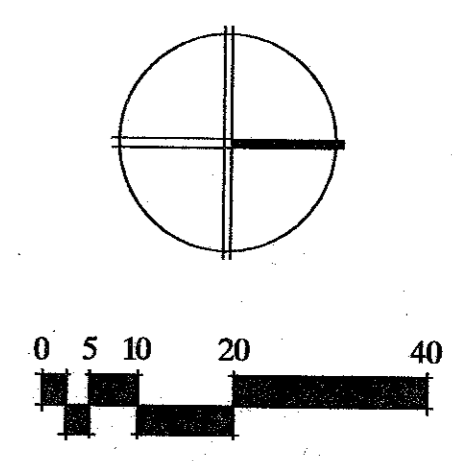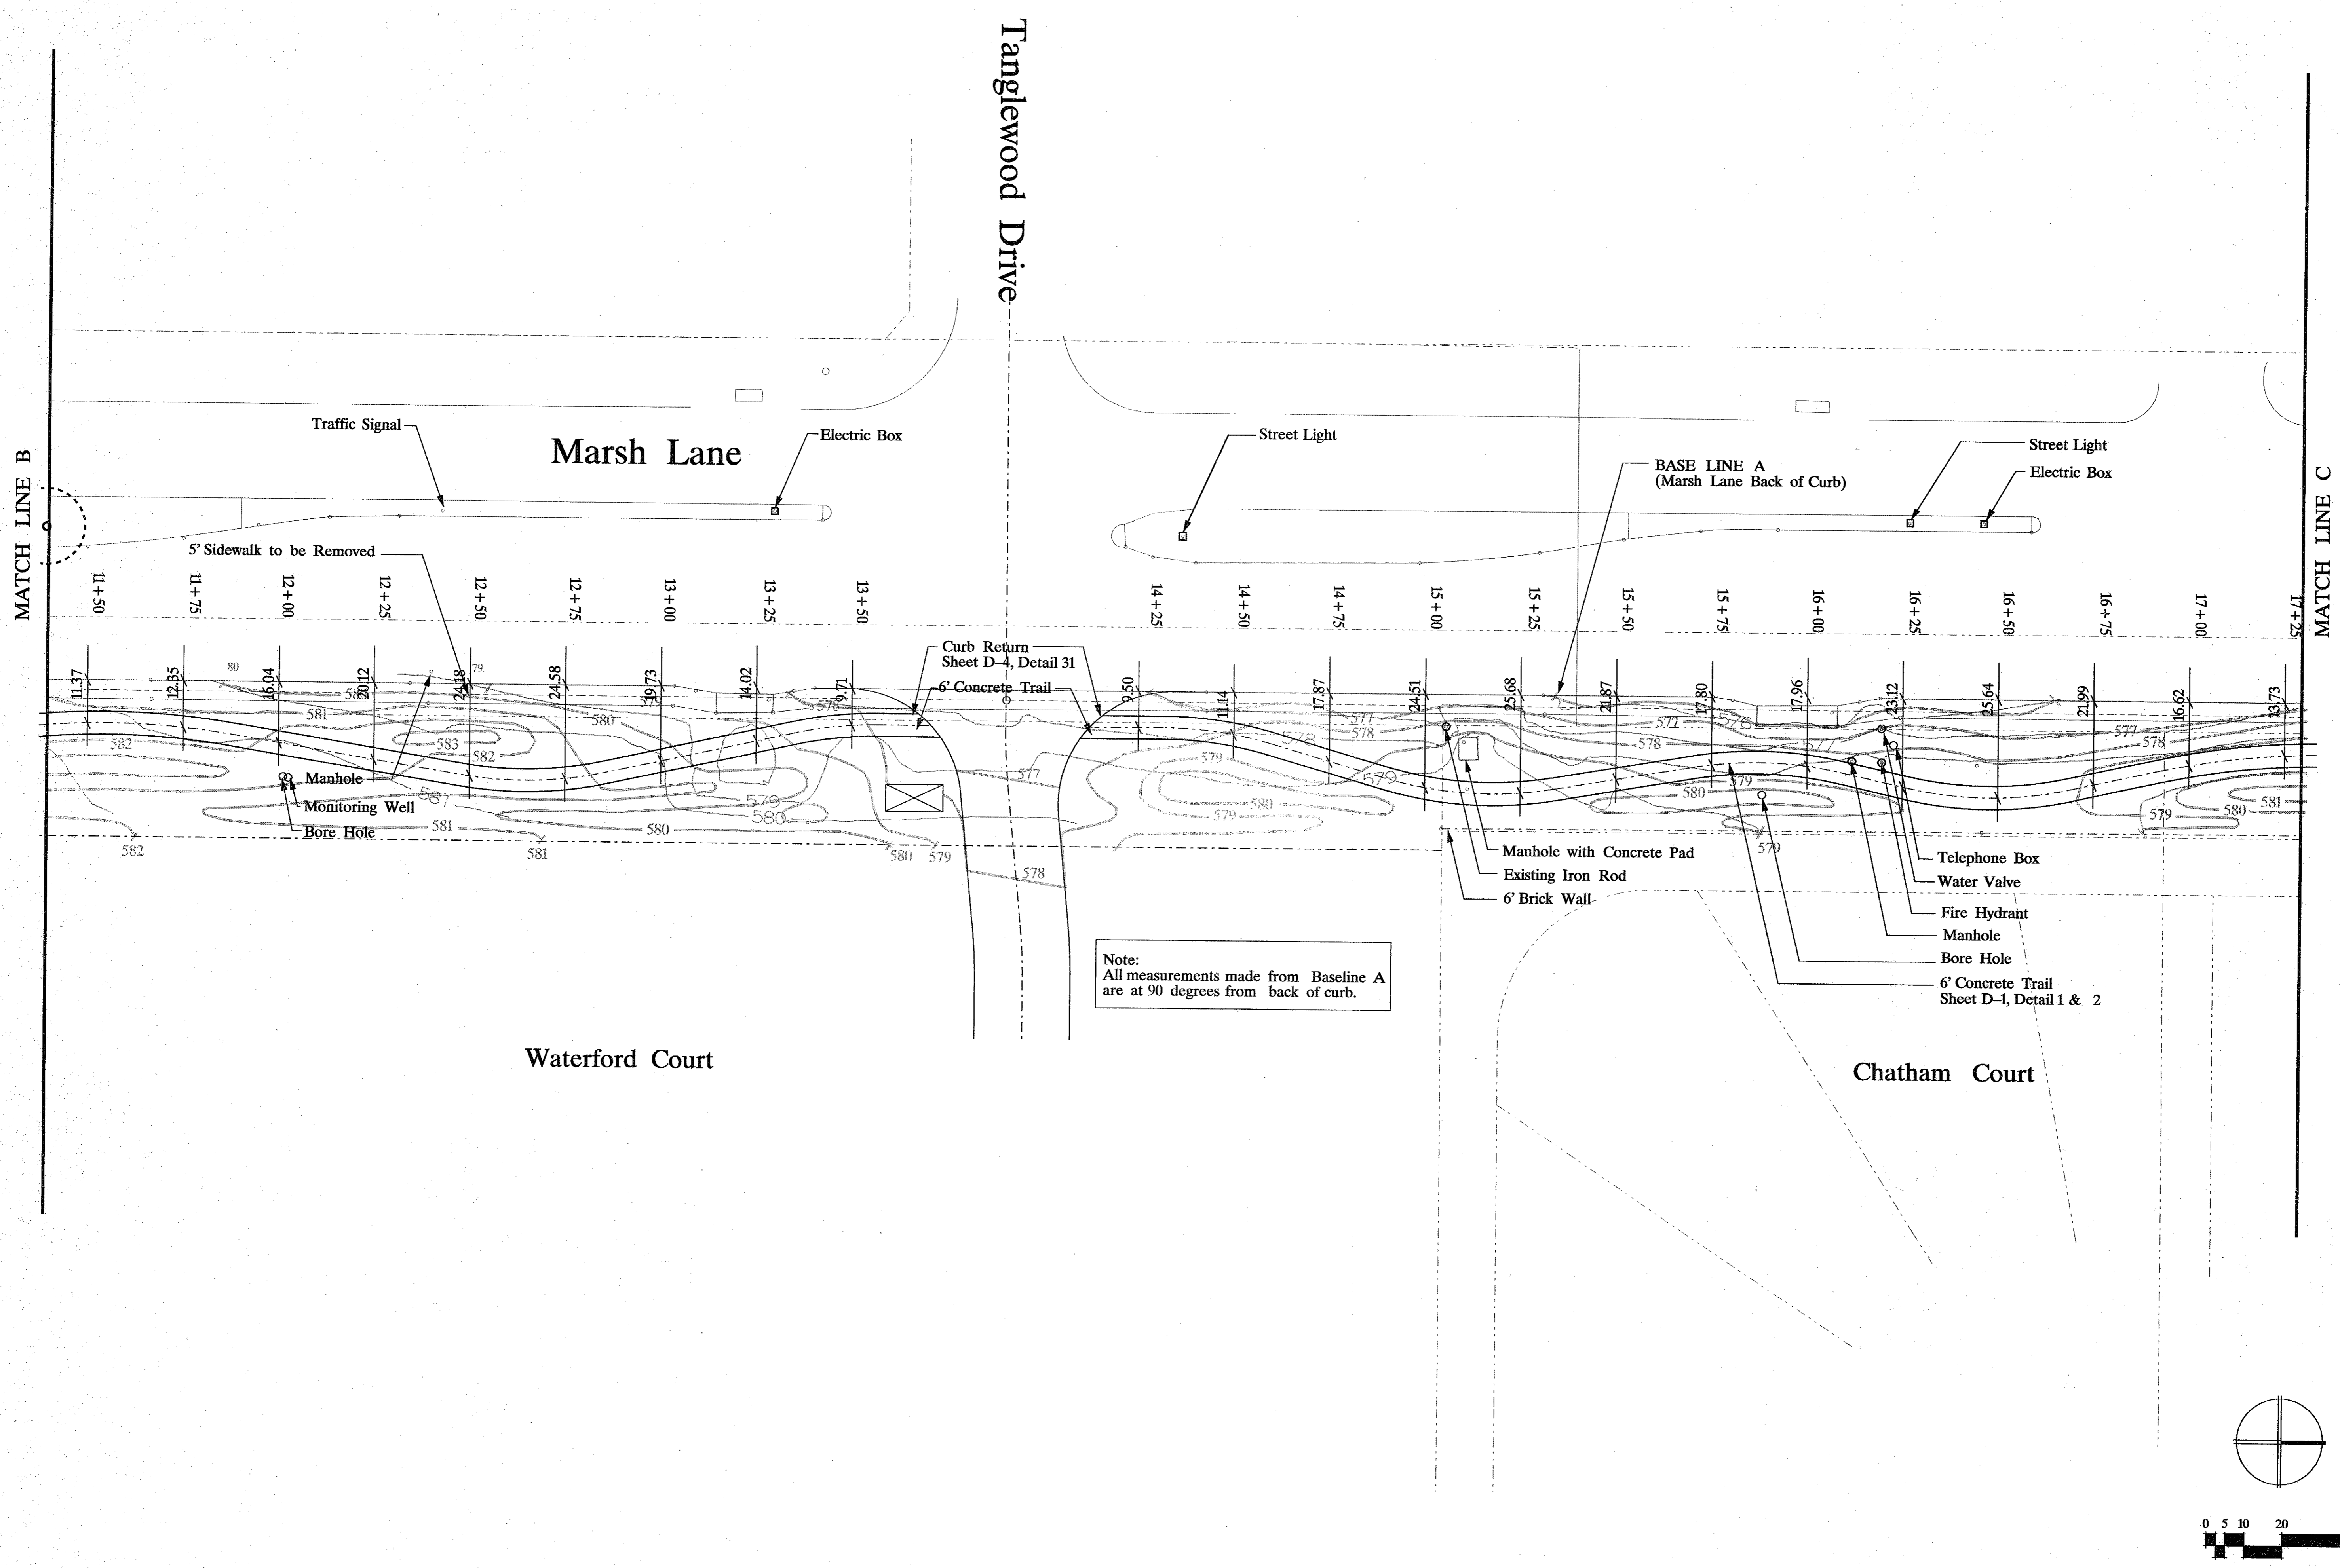

Layout and Dimensioning Plan Area Three