

LES LACS LINEAR PARK

TOWN OF ADDISON PARKS & LEISURE SERVICES DEPARTMENT 16801 WESTGROVE ROAD ADDISON, TEXAS 75001 214 /450-2851



780 ELMBROOK DRIVE SUITE 250 DALLAS, TEXAS 75247 - 688
(214) 638-0165 FAX (214) 638-0447

REVISIONS



JOB NUMBER
93324001D

DESIGNED SLA
DRAWN SLA
CHECKED DLR/LEO

ISSUE DATE
August 18, 1994

SHEET NUMBER
C-2.7

Layout and Dimensioning Plan Area Seven

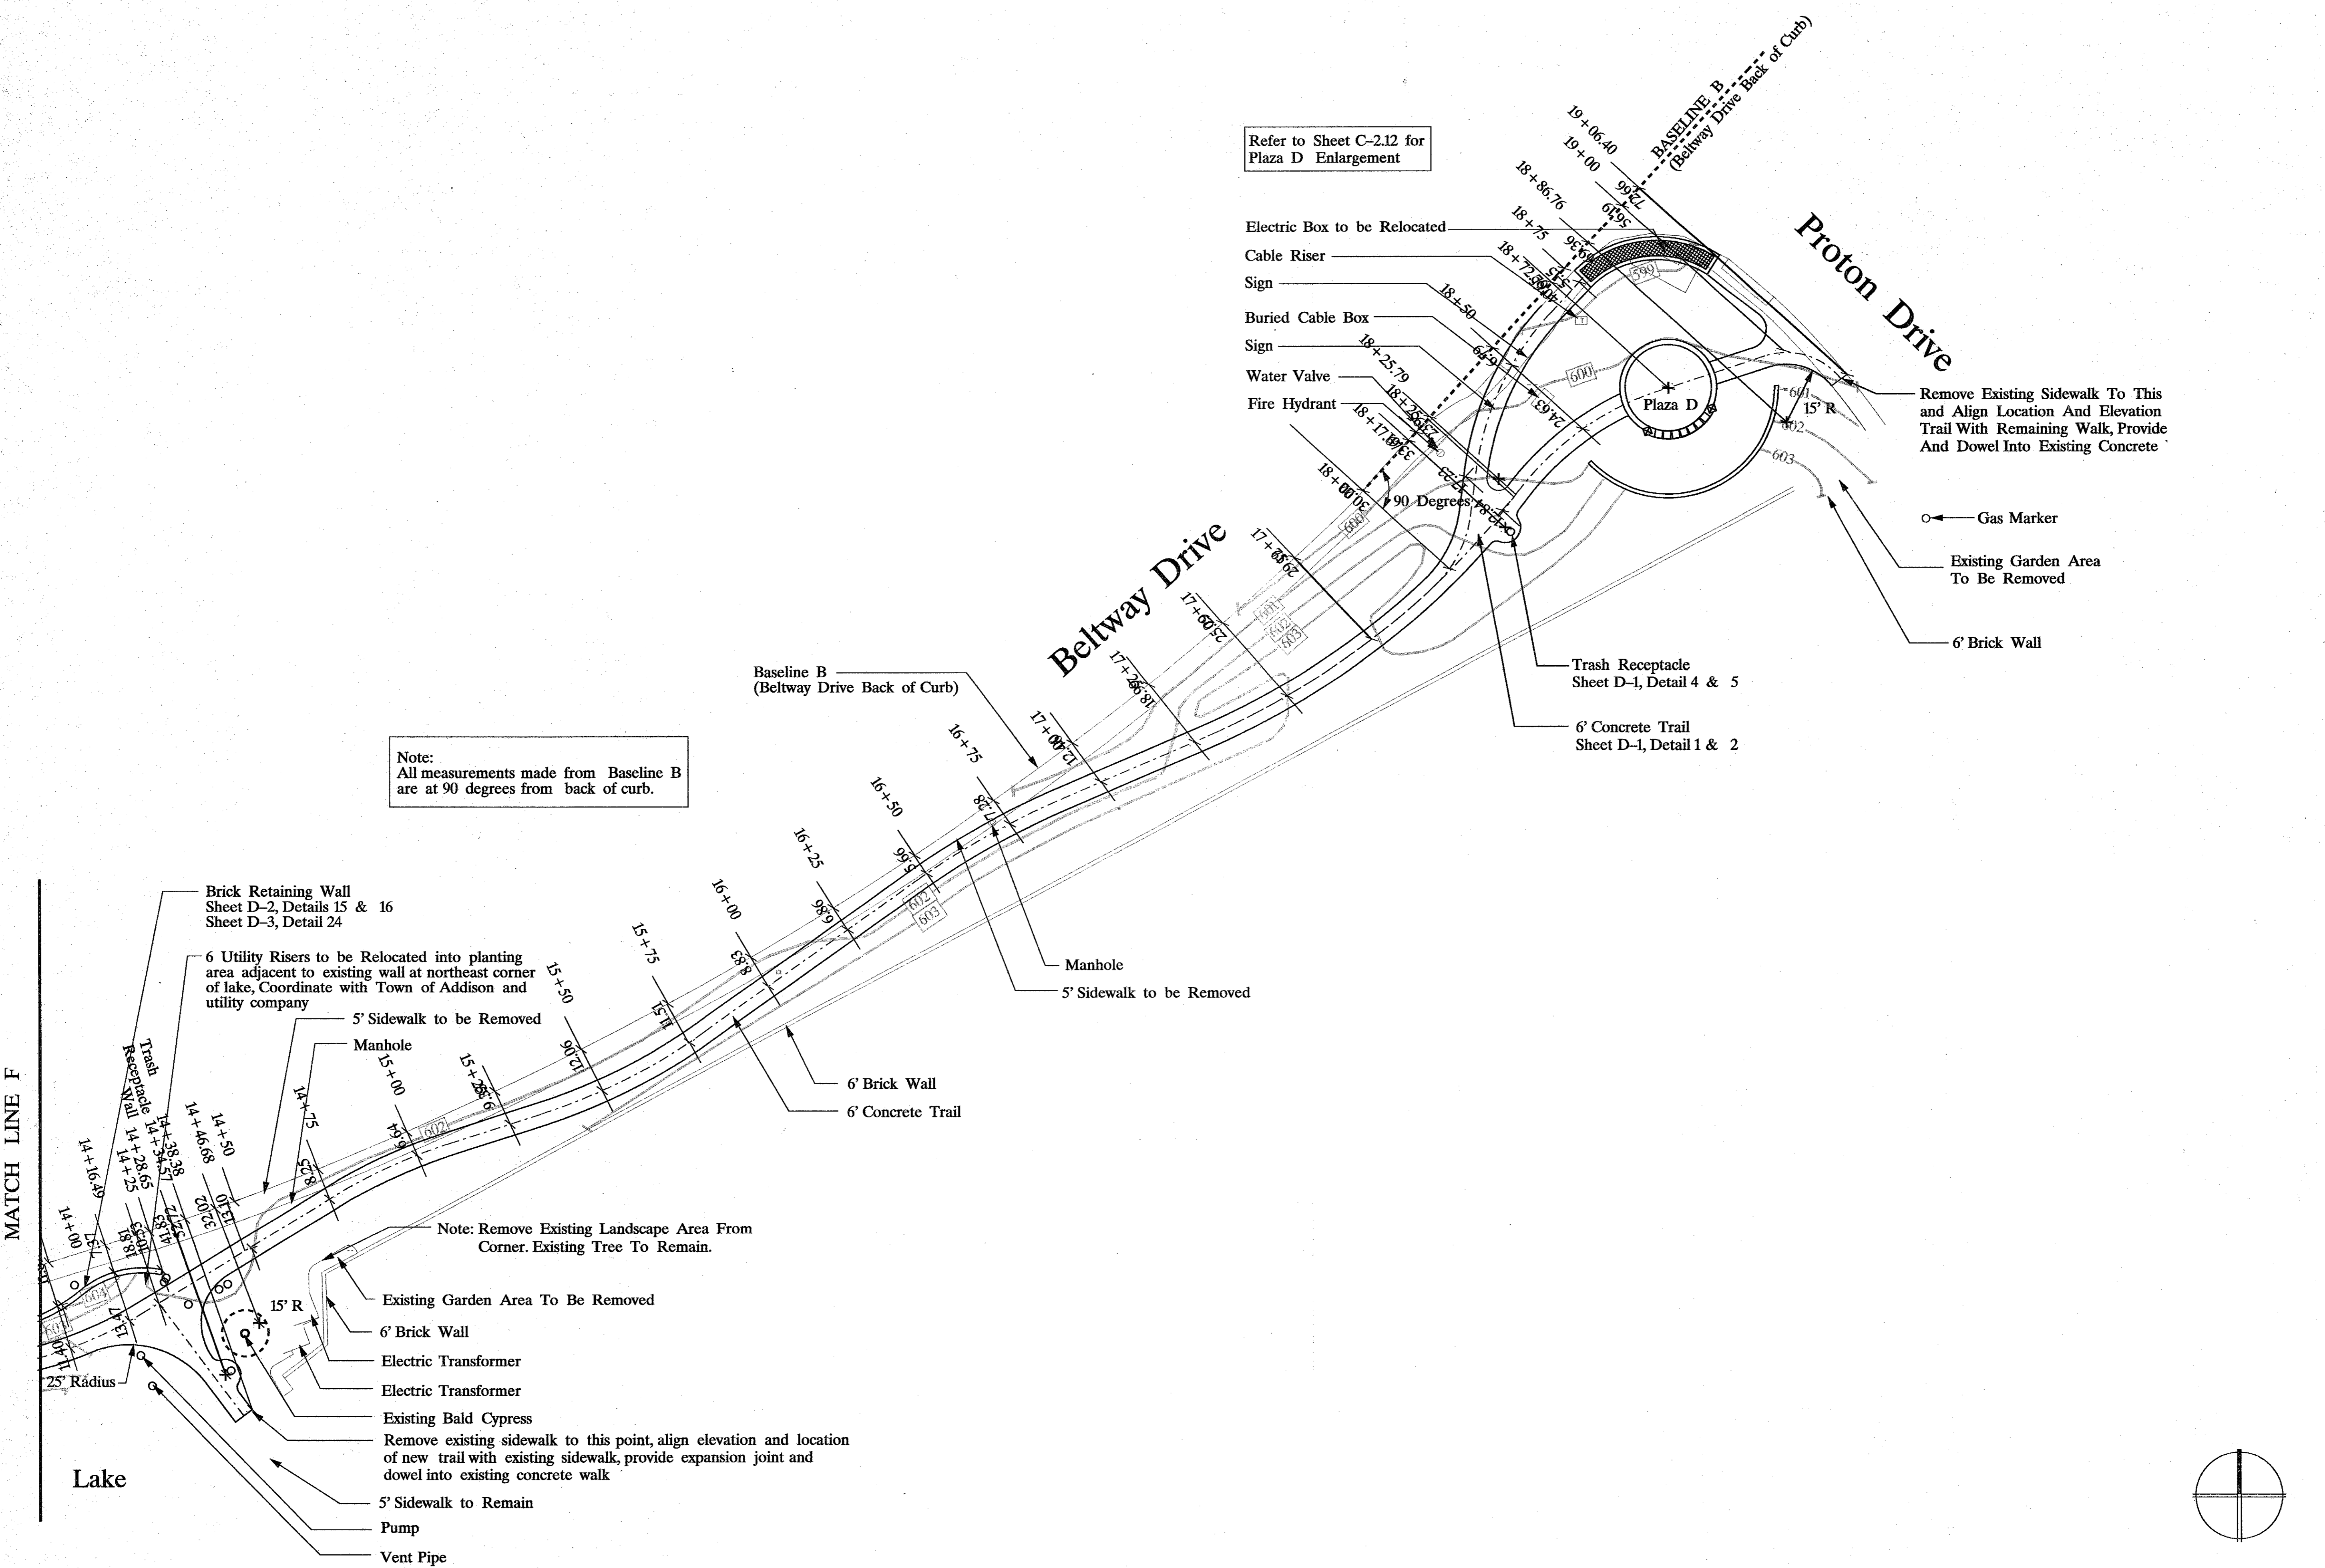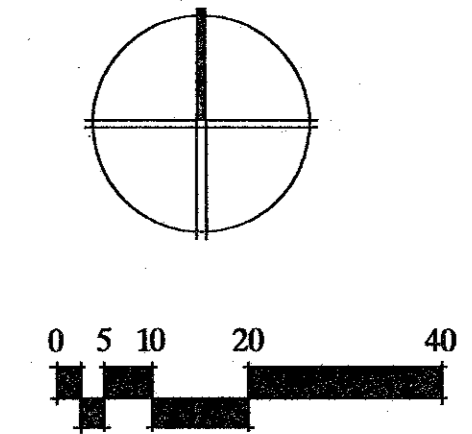

Refer to Sheet C-2.12 for Plaza D Enlargement

Note:
All measurements made from Baseline B are at 90 degrees from back of curb.

Note: Remove Existing Landscape Area From Corner. Existing Tree To Remain.

Brick Retaining Wall
Sheet D-2, Details 15 & 16
Sheet D-3, Detail 24

6 Utility Risers to be Relocated into planting area adjacent to existing wall at northeast corner of lake. Coordinate with Town of Addison and utility company

5' Sidewalk to be Removed

Manhole

6' Brick Wall

6' Concrete Trail

5' Sidewalk to be Removed

Manhole

6' Brick Wall

6' Concrete Trail




MATCH LINE F

Lake

25' Radius

15' R

Trash Receptacle













