


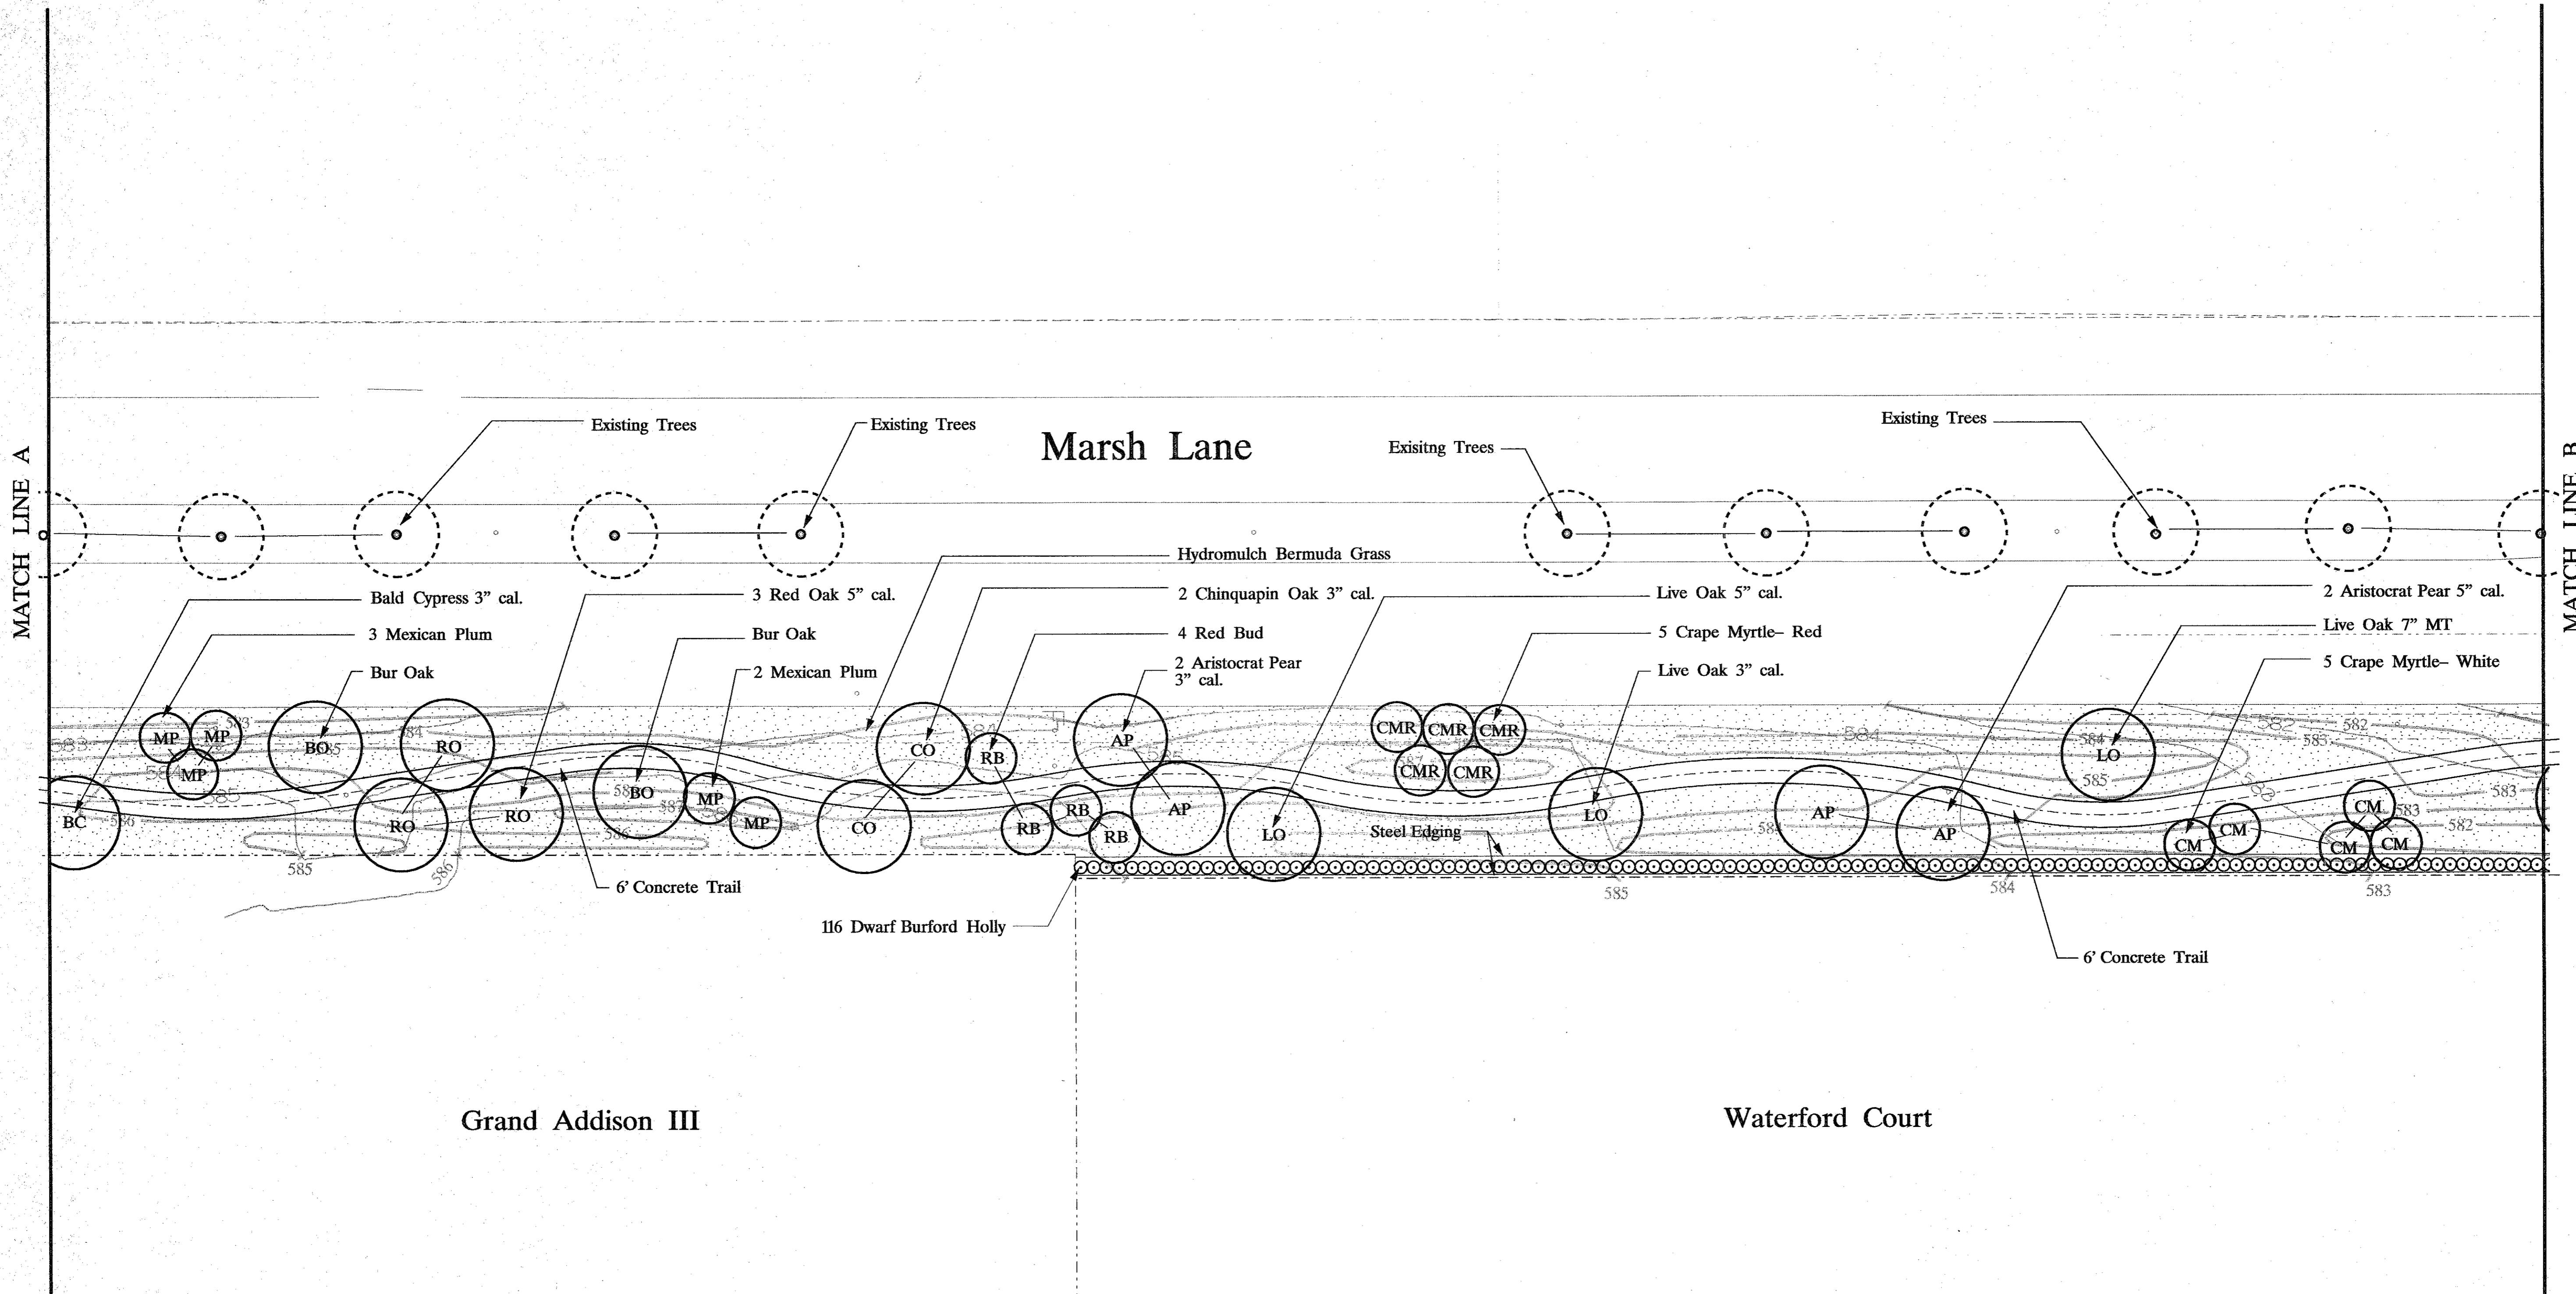


7/17/94 KLANDP\AN\3324001\2400A002.DWG - LOC=C:\PT - 09/17/94 - 9:36:48 - 43  
 4/19/94 KLANDP\AN\3324001\2400A002.DWG - LOC=C:\PT\CONTROLL - 09/14/94 - 4:55:11 - 4  
 10/16/94 KLANDP\AN\3324001\2400A002.DWG - LOC=C:\PT\CONTROLL - 10/16/94 - 10:36:09 - 09  
 DON=KLANDP\AN\3324001\2400A002.DWG - 09/14/94 - 4:55:11 - 4  
 PRJ=FA\PA 8779A 240A 002.PRF - ROT=0.00000 - SCALE=20.000100  
 4/19/94 KLANDP\AN\3324001\2400A002.DWG - LOC=C:\PT - 09/14/94 - 4:55:11 - 4  
 10/16/94 KLANDP\AN\3324001\2400A002.DWG - LOC=C:\PT - 10/16/94 - 10:36:09 - 09  
 DON=KLANDP\AN\3324001\2400A002.DWG - 09/14/94 - 4:55:11 - 4  
 PRJ=FA\PA 8779A 240A 002.PRF - ROT=0.00000 - SCALE=20.000100  
 TBL=FA\PLT-TBL\LP-LACS.TBL  
 USER=ADAMS JOB=UNKNOWN PLOTTED Wed Aug 17 08:45:24 1994



**LES LACS LINEAR PARK**  
 TOWN OF ADDISON PARKS & LEISURE SERVICES DEPARTMENT 16801 WESTGROVE ROAD ADDISON, TEXAS 75001 214/450-2851  
 7800 ELMBROOK DRIVE SUITE 250 DALLAS, TEXAS 75247-4851  
 (214) 638-0165 FAX (214) 638-0447  
**Carter Burgess**

REVISIONS	
JOB NUMBER	93324001D
DESIGNED	SLA
DRAWN	SLA
CHECKED	DLF/LEO
ISSUE DATE	August 18, 1994
SHEET NUMBER	LP-1.2

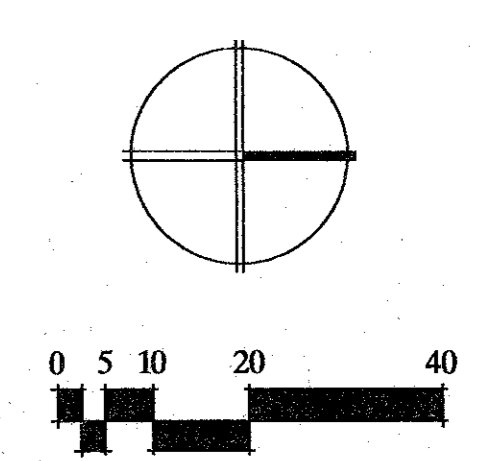

Planting Plan Area Two