

LES LACS LINEAR PARK

TOWN OF ADDISON PARKS & LEISURE SERVICES DEPARTMENT 16801 WESTGROVE ROAD ADDISON, TEXAS 75001 214 /450-2851

Carter Burgess


REVISIONS

JOB NUMBER
93324001D

DESIGNED SLA
DRAWN SLA
CHECKED DLR/LLD

ISSUE DATE
August 18, 1994

SHEET NUMBER
LP-1.5

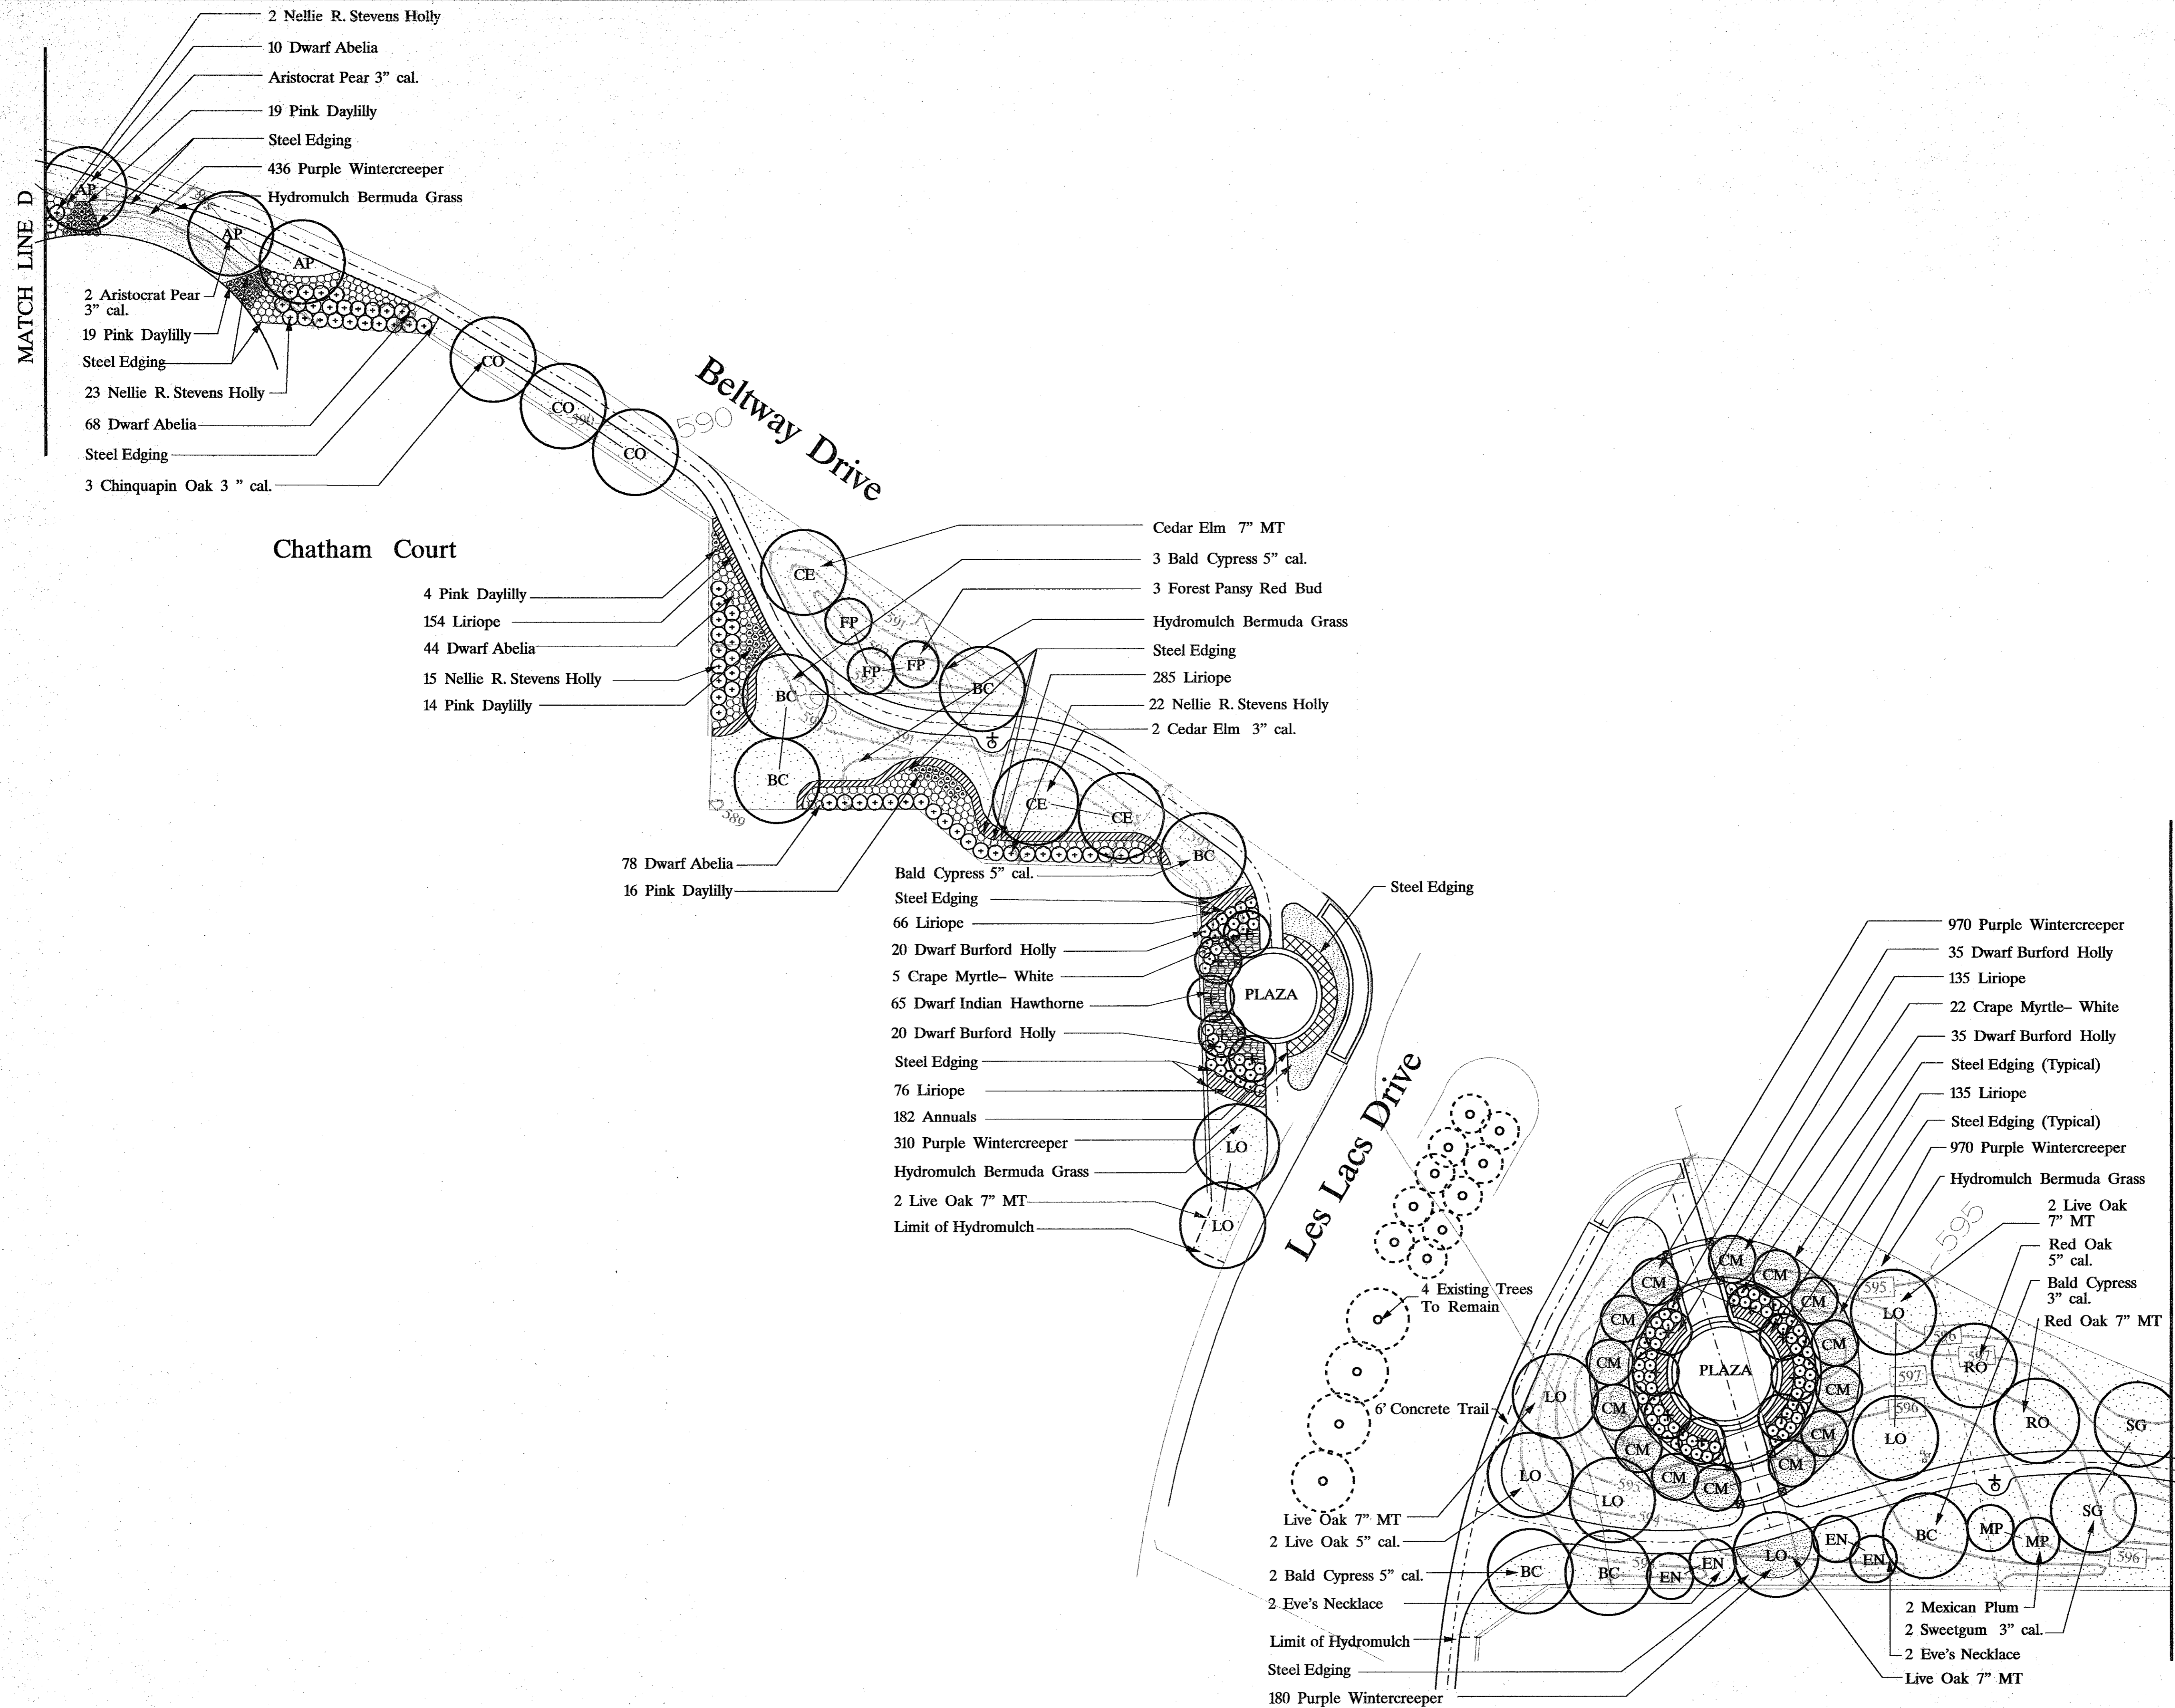

1. 11/18/93 LANDPLAN 93324001D 2401 L005 D01 - 01/18/93

Planting Plan Area Five