


LOCATION PLAN
Scale: 1"=20'

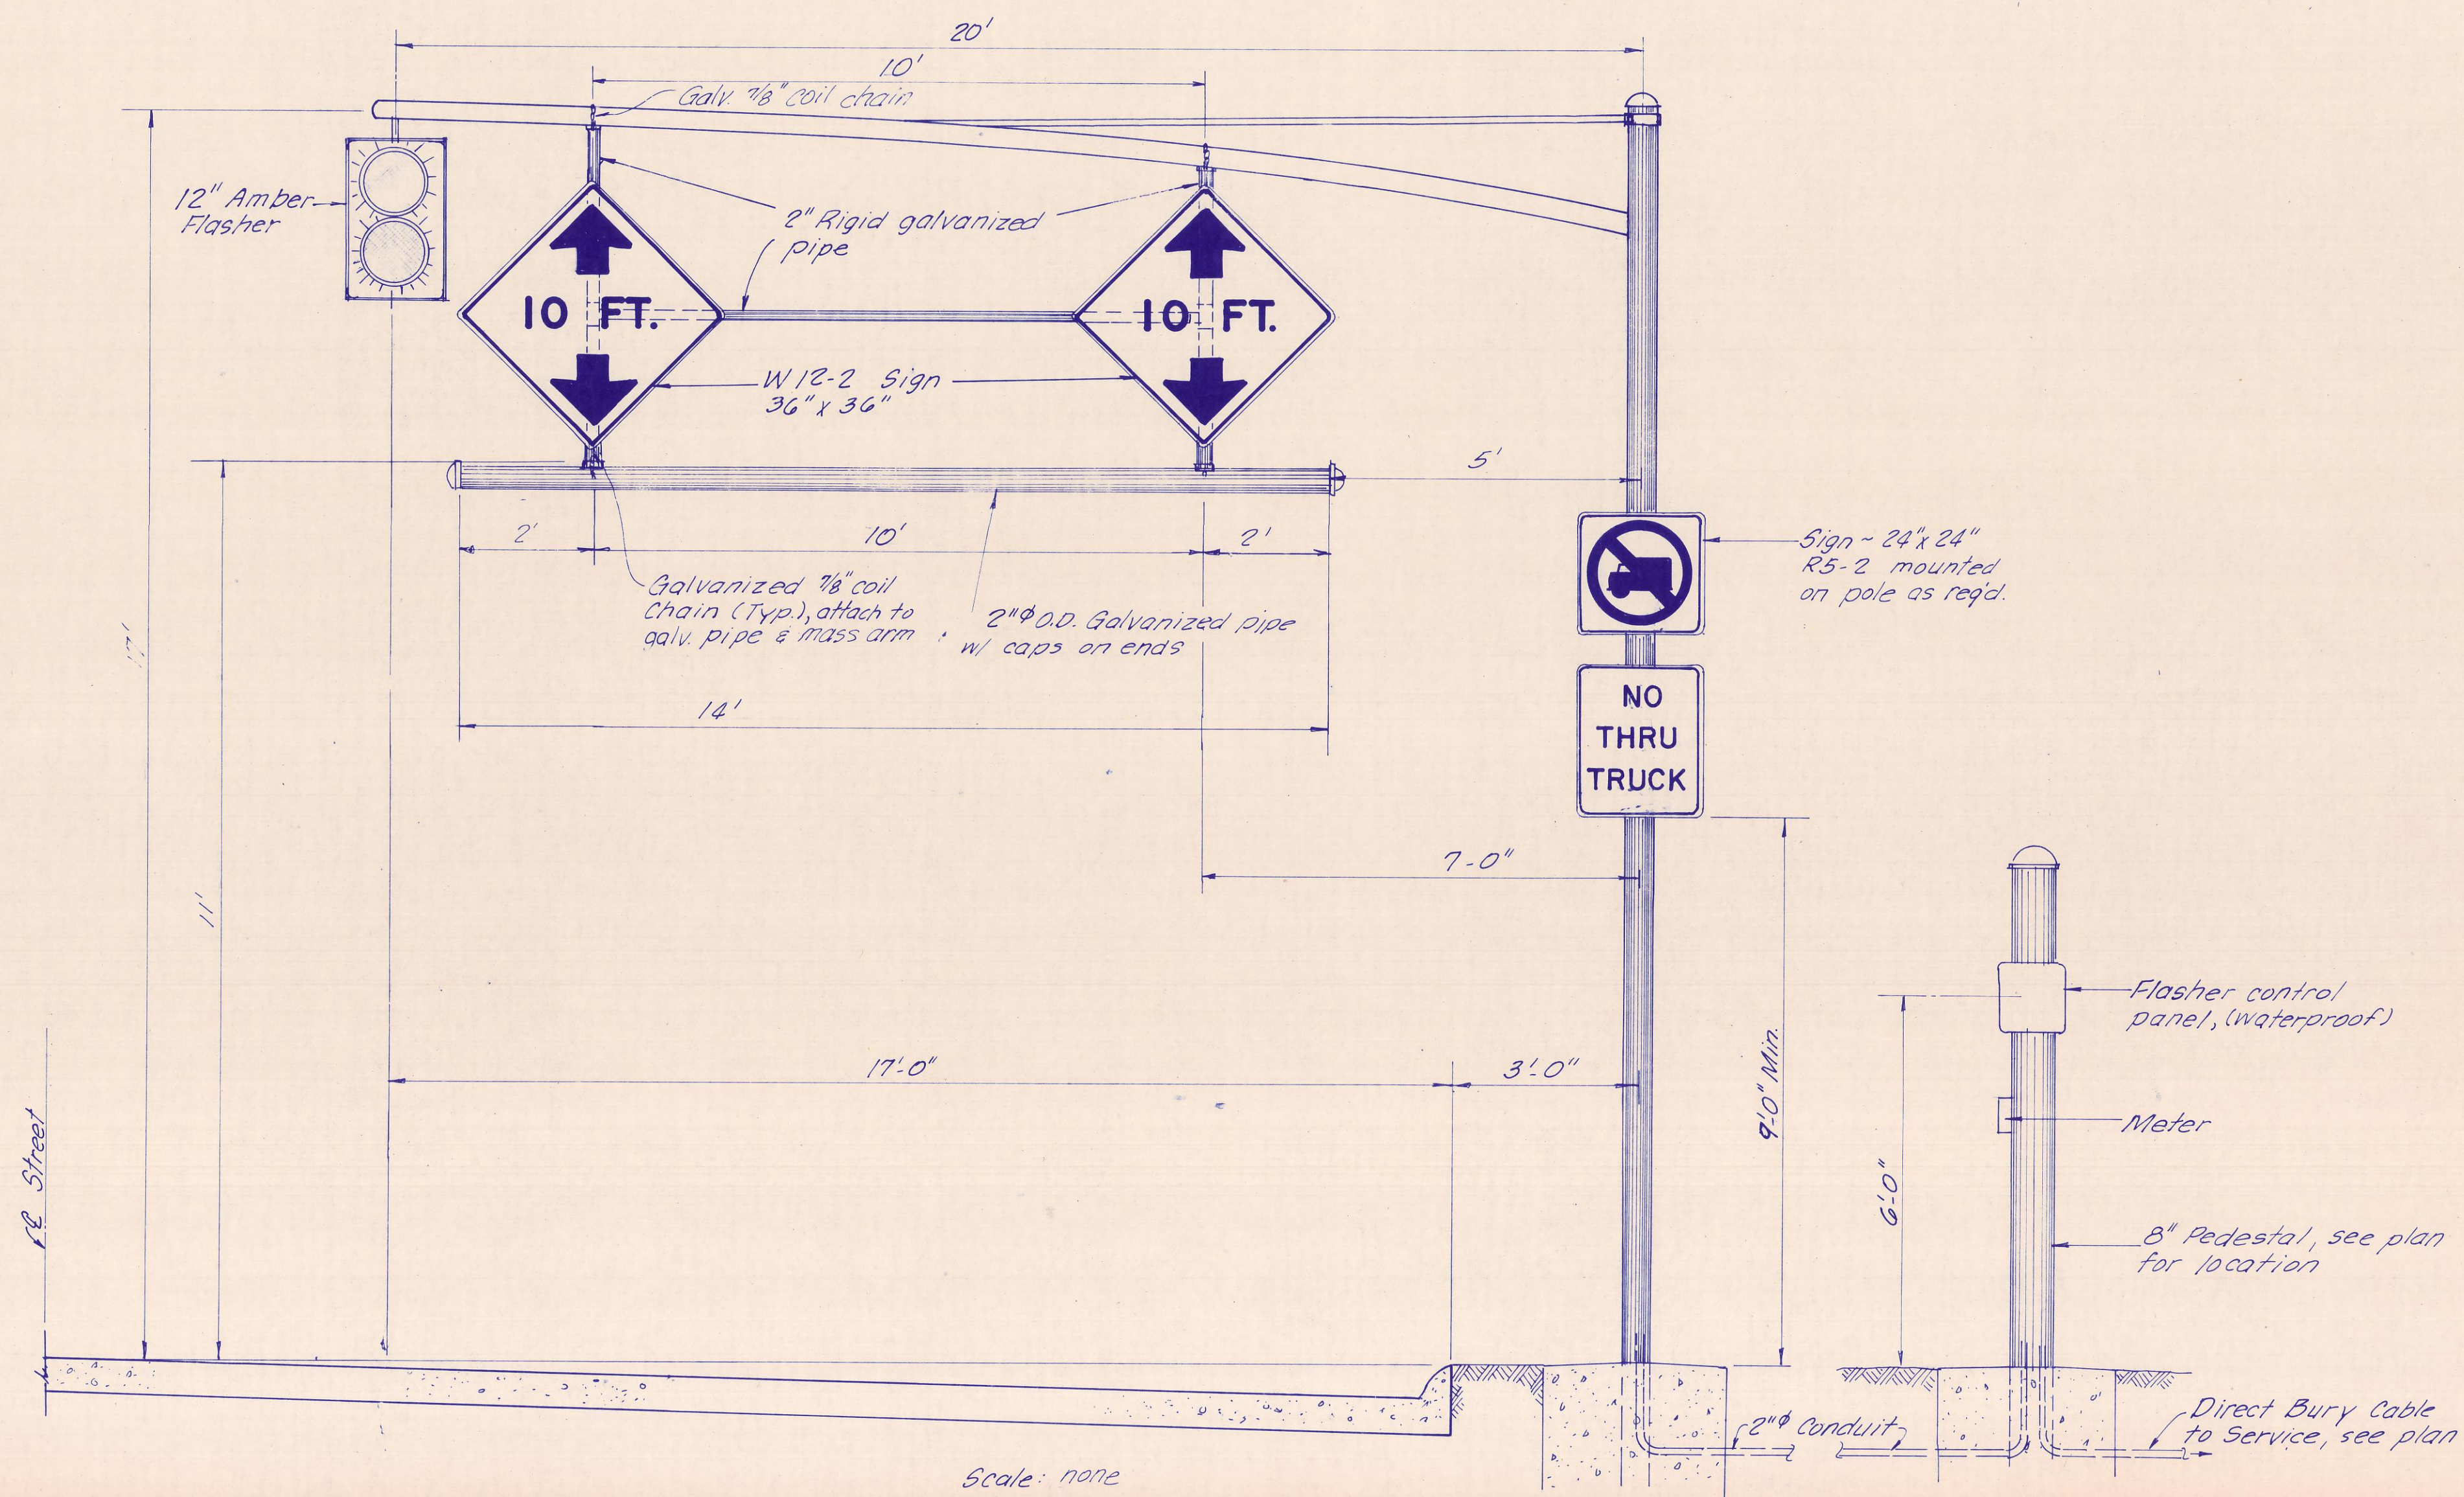

Scale: none

CITY OF ADDISON DALLAS COUNTY, TEXAS LINDBERG DRIVE			
GINN, INC. Consulting Engineers - Dallas, Texas			
Designed-	Drawn-	Scale-	
Checked-	Approved-	Date-	Sheet of