



SIGNAL PEDESTAL AND MAST ARM POLE SCHEDULE

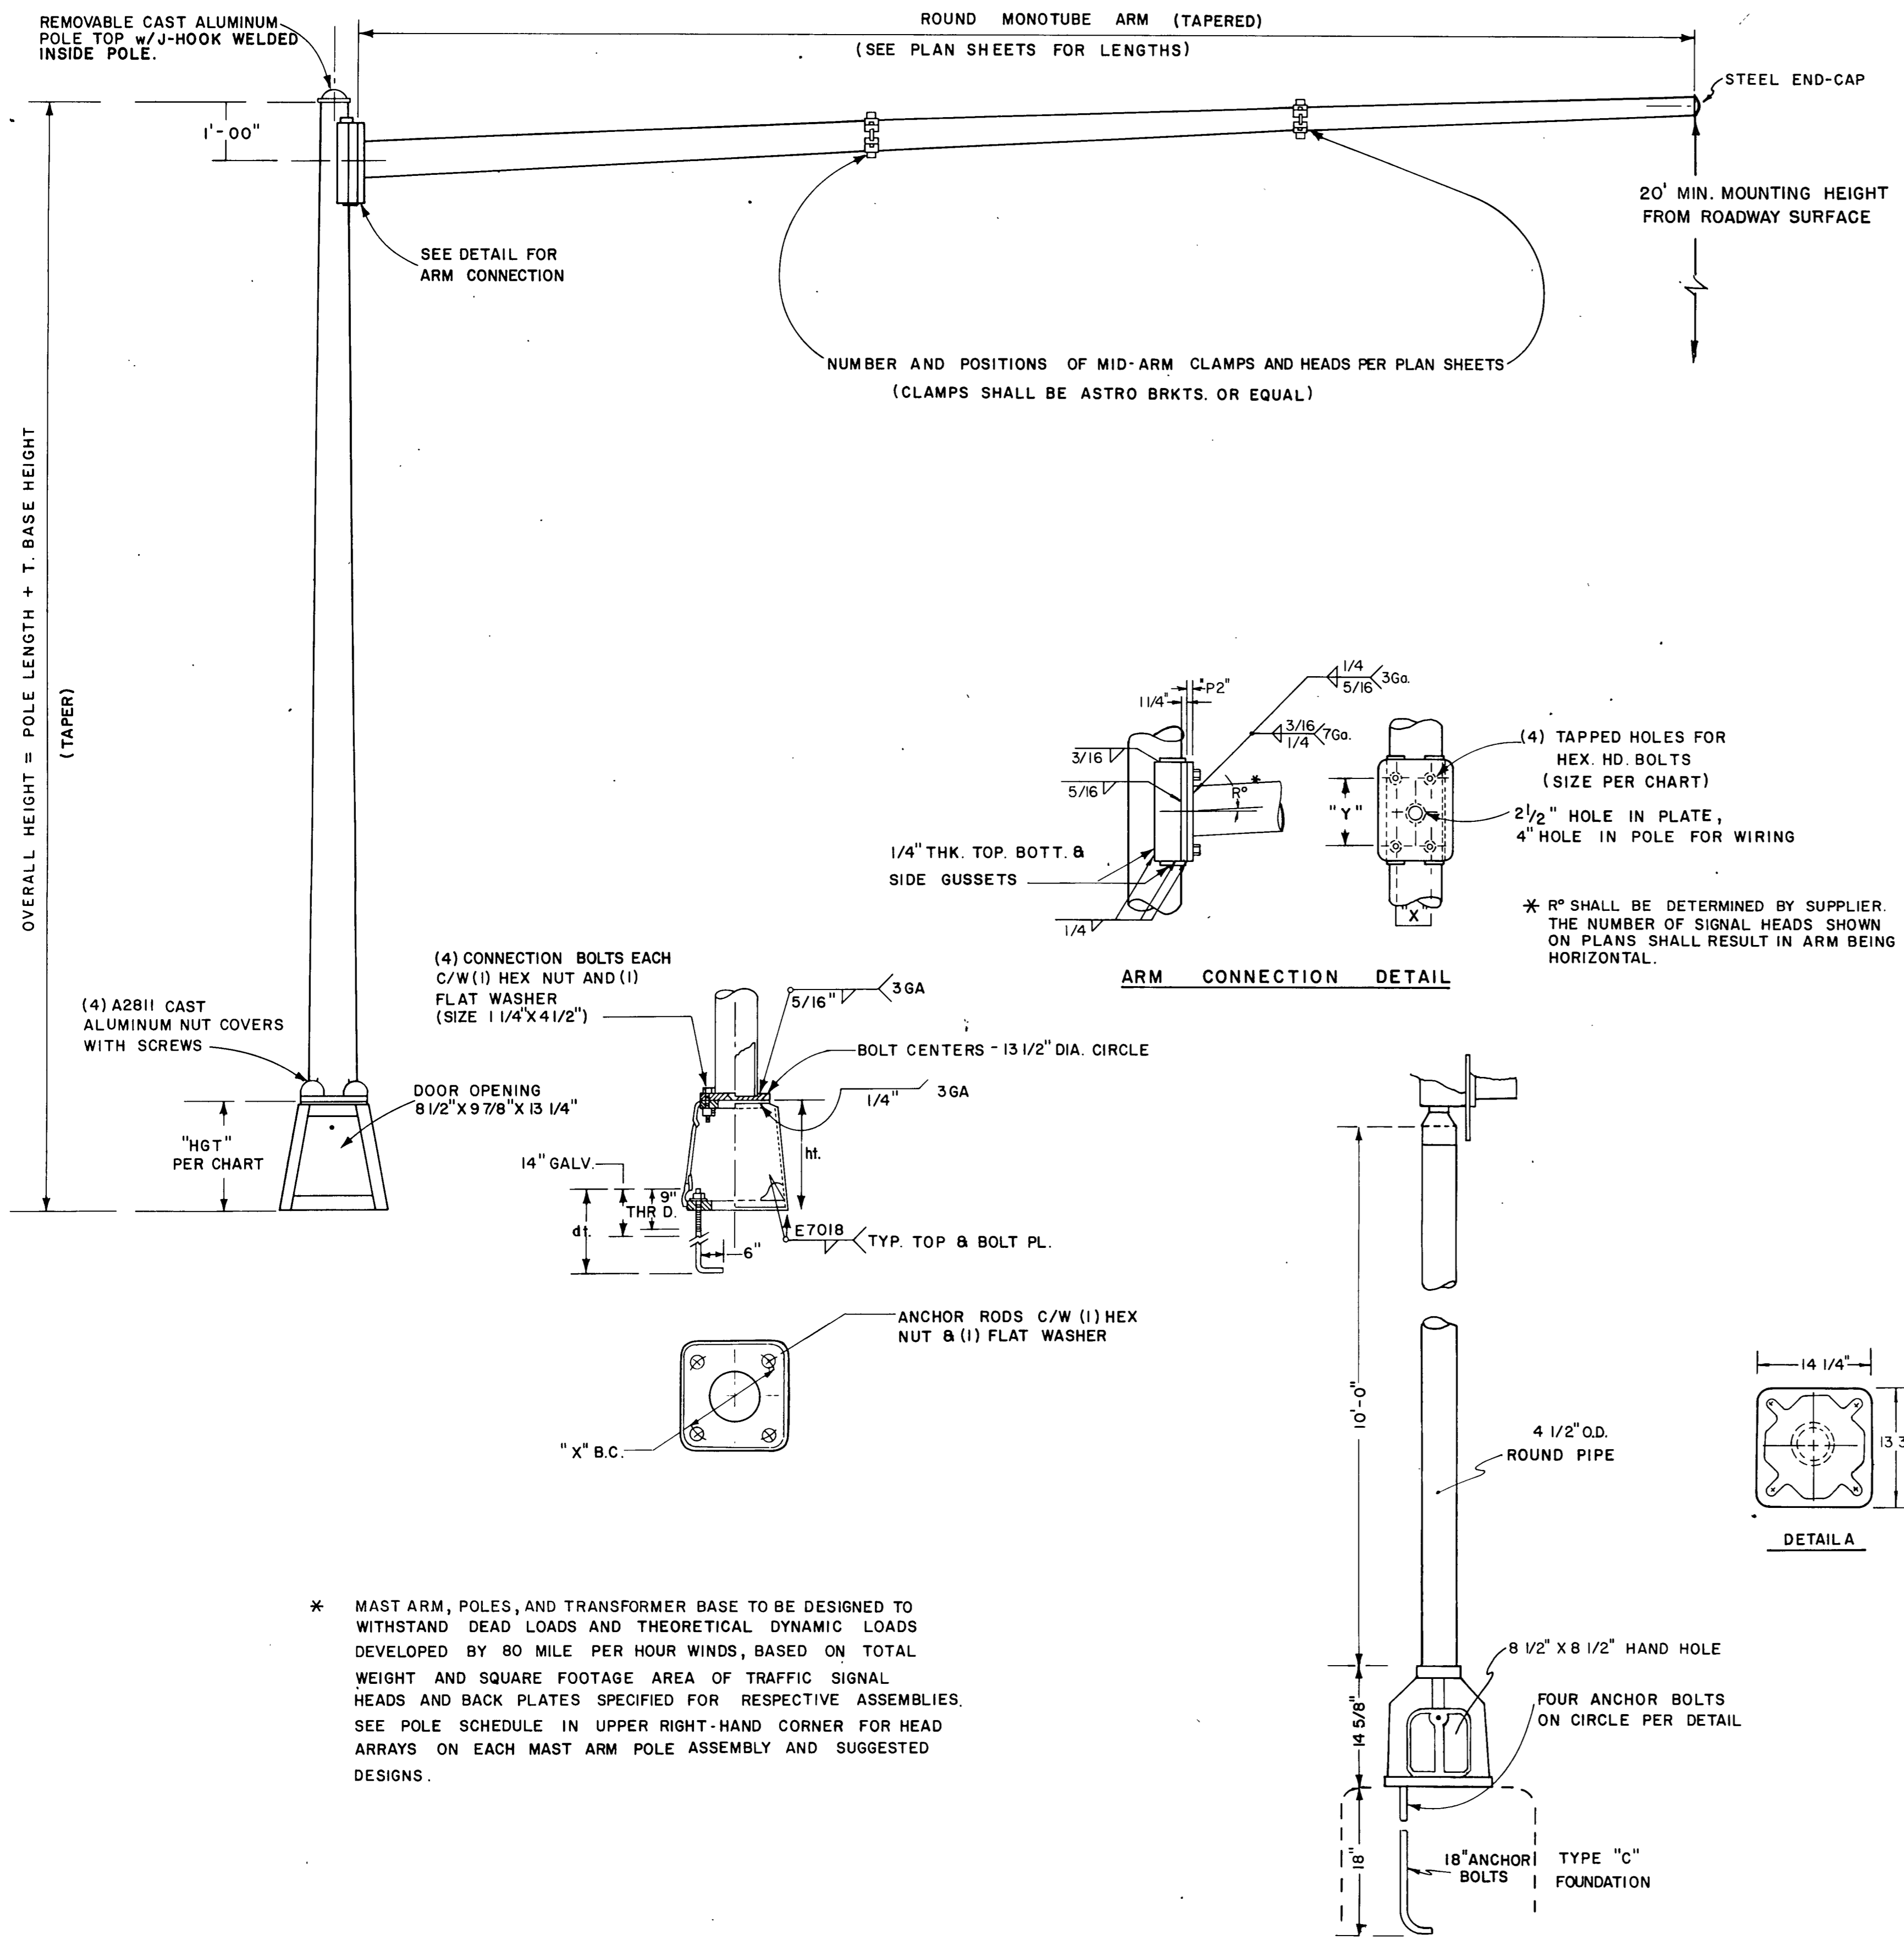

UNIT DESCRIPTION	SIGNAL HEAD, ARRAY	SUGGESTED POLE DESIGN	NUMBER OF UNITS BY LOCATION						TOTALS	
			MARSH & BROOKHVN.	MARSH & SP VALLEY	MARSH & PEBBLE BEACH	MARSH & GARDENBRK.	SP. VALLEY & BROOKHVN.	SP. VALLEY & MIDWAY		
SIGNAL PEDESTAL W/3 SECTION OR 2 PED. SIGNAL HEAD SIGNAL	(SEE DETAIL SHEET)	UA 358-3		1	1					2
SIGNAL PEDESTAL W/4 SECTION SIGNAL HEAD	(SEE DETAIL SHEET)	U 358-3	3	1	1	2			4	11
MAST ARM POLE ASSY. 15' MAST ARM W/2 - 3 SECTION SIGNAL HEADS		TD076216-15 B2840		1	1			2		4
MAST ARM POLE ASSY. 20' MAST ARM & TRAN. BASE W/2 - 3 SECTION SIGNAL HEADS		TD076216-20 B2840	1	1				1		3
MAST ARM POLE ASSY. 25' MAST ARM & TRAN. BASE W/2 - 3 SECTION SIGNAL HEADS		TD077217-25 B2840	3		2	1				6
MAST ARM POLE ASSY. 30' MAST ARM & TRAN. BASE W/2 - 3 SECTION SIGNAL HEADS		TD078218-30 B2945		1			2		4	7
MAST ARM POLE ASSY. 30' MAST ARM & TRAN. BASE W/2-3 SECTION & 1-4 SECTION SIGNAL HEADS		TD078218 30 B2945				1				1
MAST ARM POLE ASSY. 40' MAST ARM & TRAN. BASE W/2-3 SECTION & 1-4 SECTION SIGNAL HEADS		TD079219 40 B2945								
MAST ARM POLE ASSY. 35' MAST ARM W/3 MAST ARM MTD. 3 - SECTION HEADS		TD079219-35 B2945						1		1
MAST ARM POLE ASSY. 35' MAST ARM W/2 - 3 SEC. & 1-5 SEC. SIGNAL HEAD										
MAST ARM POLE ASSY. 25' & 35' MAST ARMS. W/5 - 3 SECTION SIGNAL HEADS										

* SUGGESTED POLE DESIGN FOR PEDESTALS ARE EAGLE SIGNAL CORP. PART NUMBERS. SUGGESTED POLE DESIGN # S FOR MAST ARM POLES ARE FROM UNION METAL MFG. CO.

REFER TO SPECIFICATION FOR REQUIREMENTS FOR SUBMITTAL OF DESIGN DRAWINGS FOR ALL POLES; BY CONTRACTOR, AFTER AWARD OF CONTRACT.

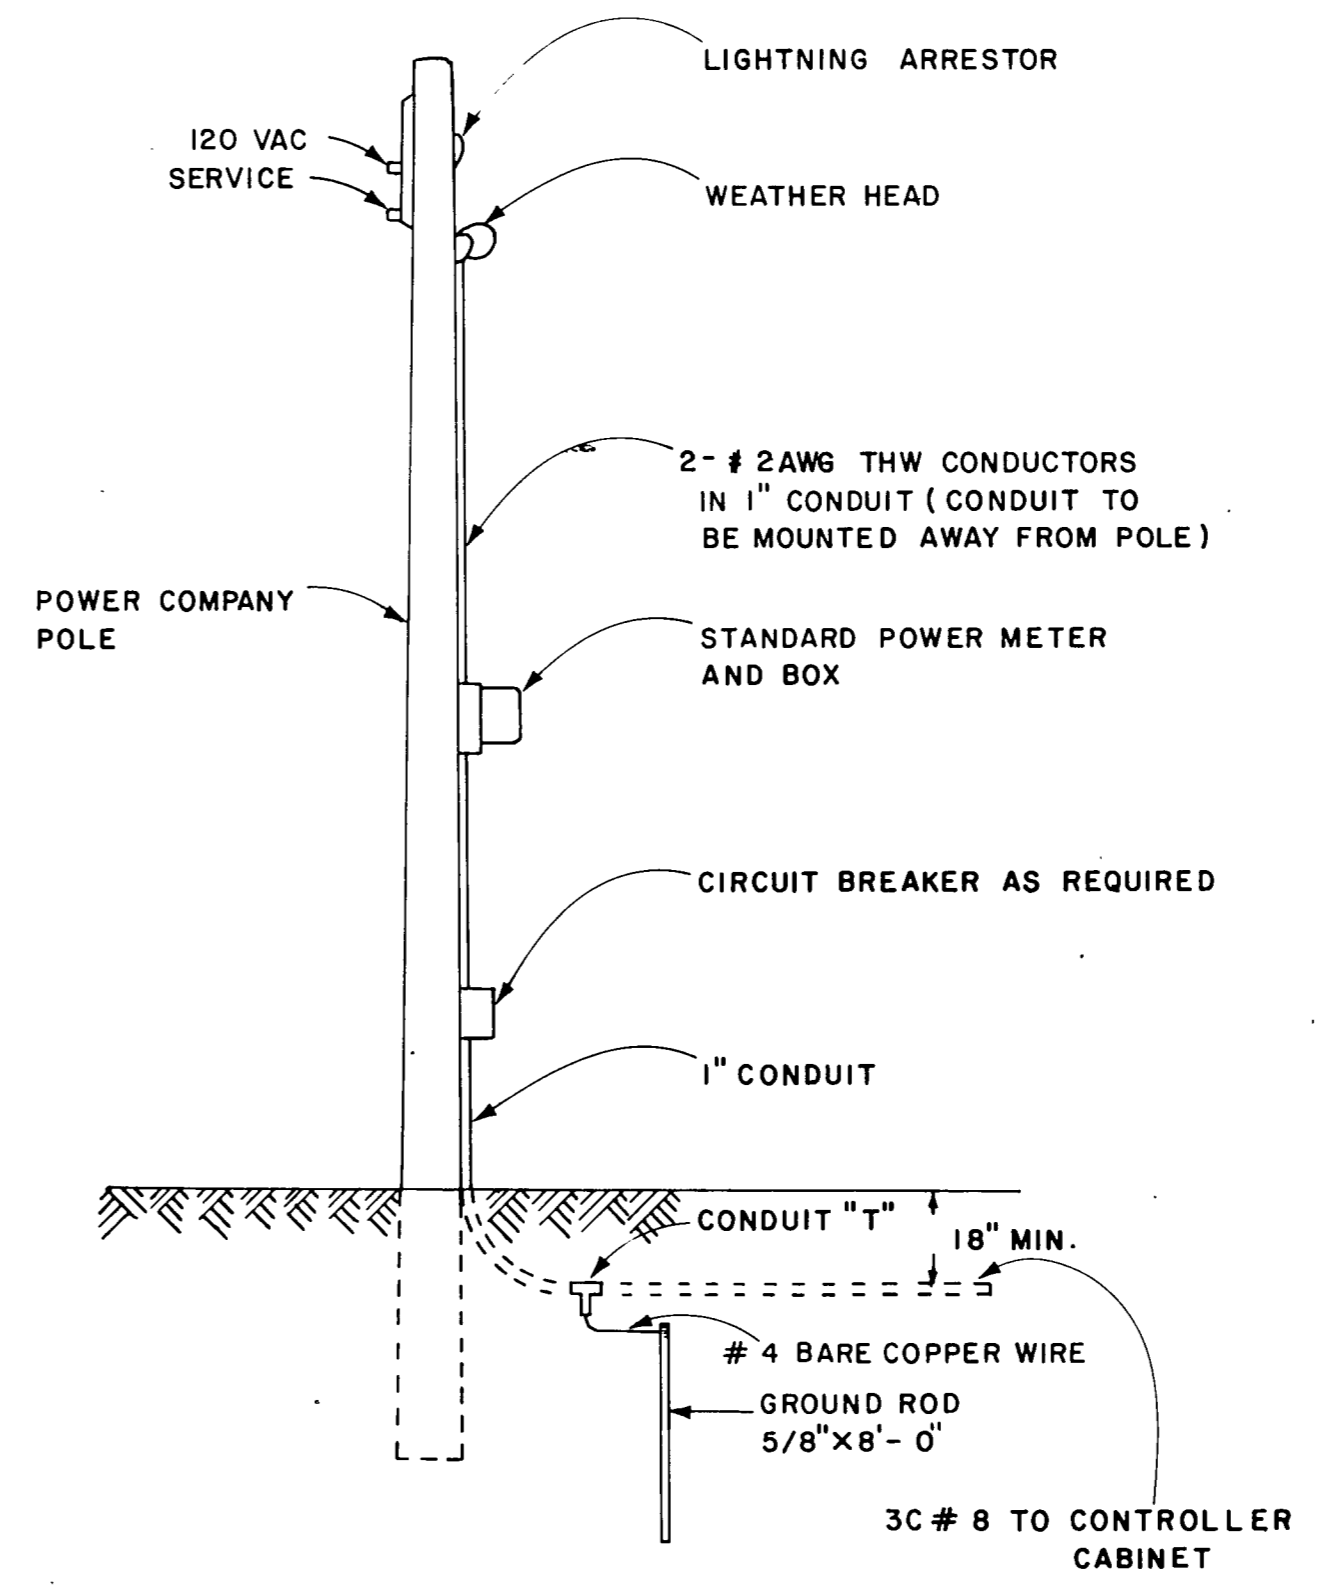

POWER SOURCE DETAILS
 THE CONTRACTOR SHALL MOUNT EQUIPMENT ON POLES AS DIRECTED BY THE POWER COMPANY. IT SHALL BE THE RESPONSIBILITY OF THE CONTRACTOR TO NOTIFY TEXAS POWER LIGHT PRIOR TO MAKING CONTACT WITH THEIR POLES.

UNDER CONTRACT BY
H.B. JONES
 Consulting Engineers Garland, Texas

TRAFFIC SIGNAL INSTALLATION
 DETAILS SHEET A
 GINN, INC.
 Consulting Engineer Dallas, Texas

Des'g'd - HBJ Drawn - HBJ Date - July 1965 Job No -
 Approved - HWA Checked - HBJ Scale - None Sheet 11 of 14