

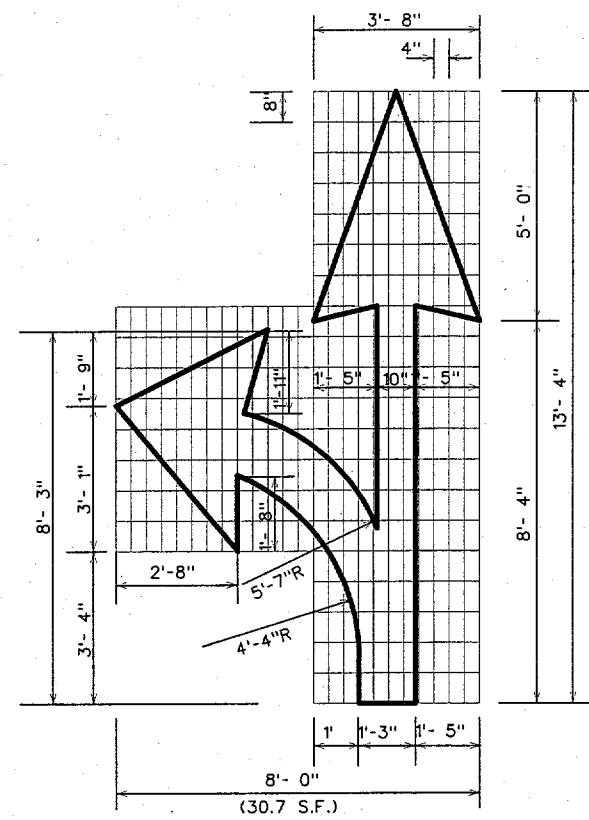



(38.5 S.F.)

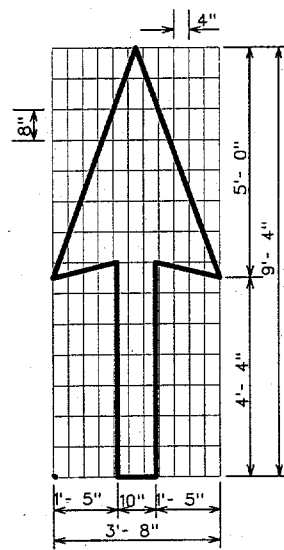


(30.7 S.F.)

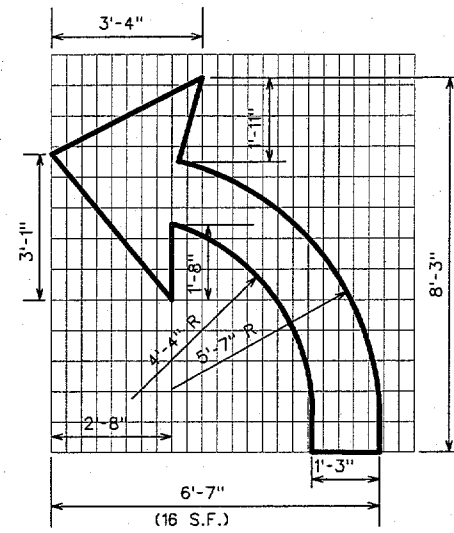


(16 S.F.)

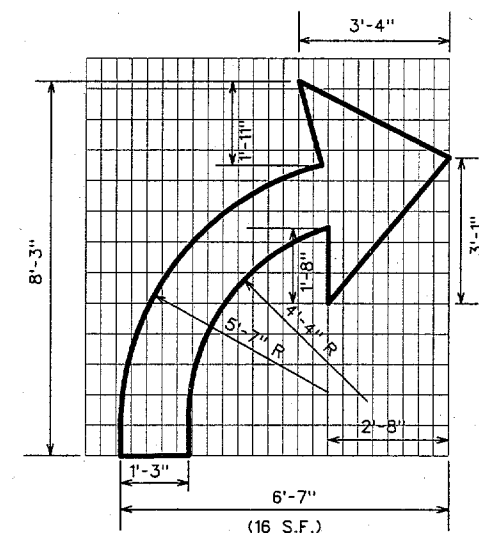


(16 S.F.)

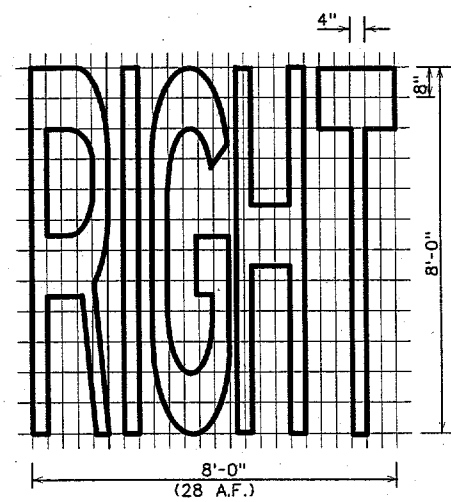


(28 A.F.)

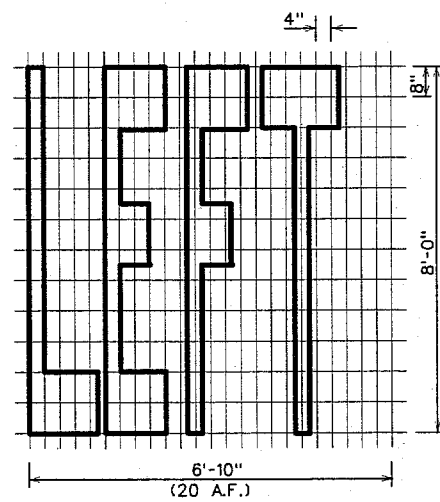

(20 A.F.)

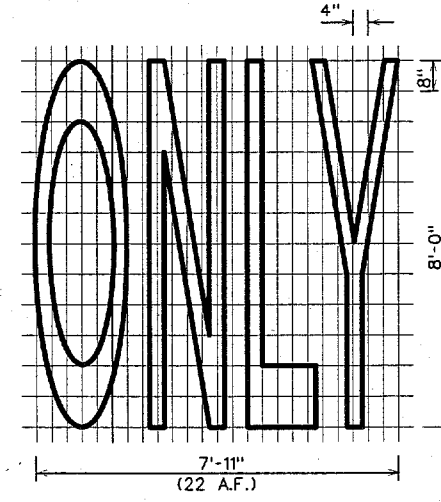

(22 A.F.)

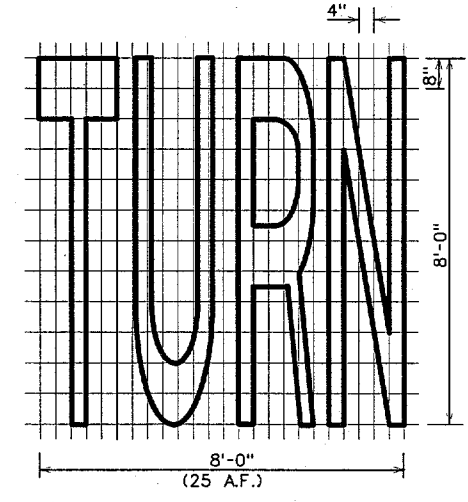

(25 A.F.)

PAVEMENT MARKING DETAILS

DALLAS DISTRICT STANDARD

FED. RD. DIST. NO.	FEDERAL AID PROJECT NO.	SHEET NO.
6		11
STATE	STATE DIST. NO.	COUNTY
TEXAS	DALLAS	COLLIN
CORR.	SECT.	JOB HIGHWAY NO.