


DISCLAIMER
 The use of this standard is governed by the "Texas Engineering Practice Act". No warranty of any kind is made by TxDOT for any purpose whatsoever. TxDOT assumes no responsibility for the conversion of this standard to other formats or for incorrect results or damages resulting from its use.

DN:	1	2	3	4	5	6	7	8	9	10	11	12	13	14	15	16
CK:	1	2	3	4	5	6	7	8	9	10	11	12	13	14	15	16
DW:	1	2	3	4	5	6	7	8	9	10	11	12	13	14	15	16
CK:	1	2	3	4	5	6	7	8	9	10	11	12	13	14	15	16

DATE: _____
 ACC: _____
 FILE: _____

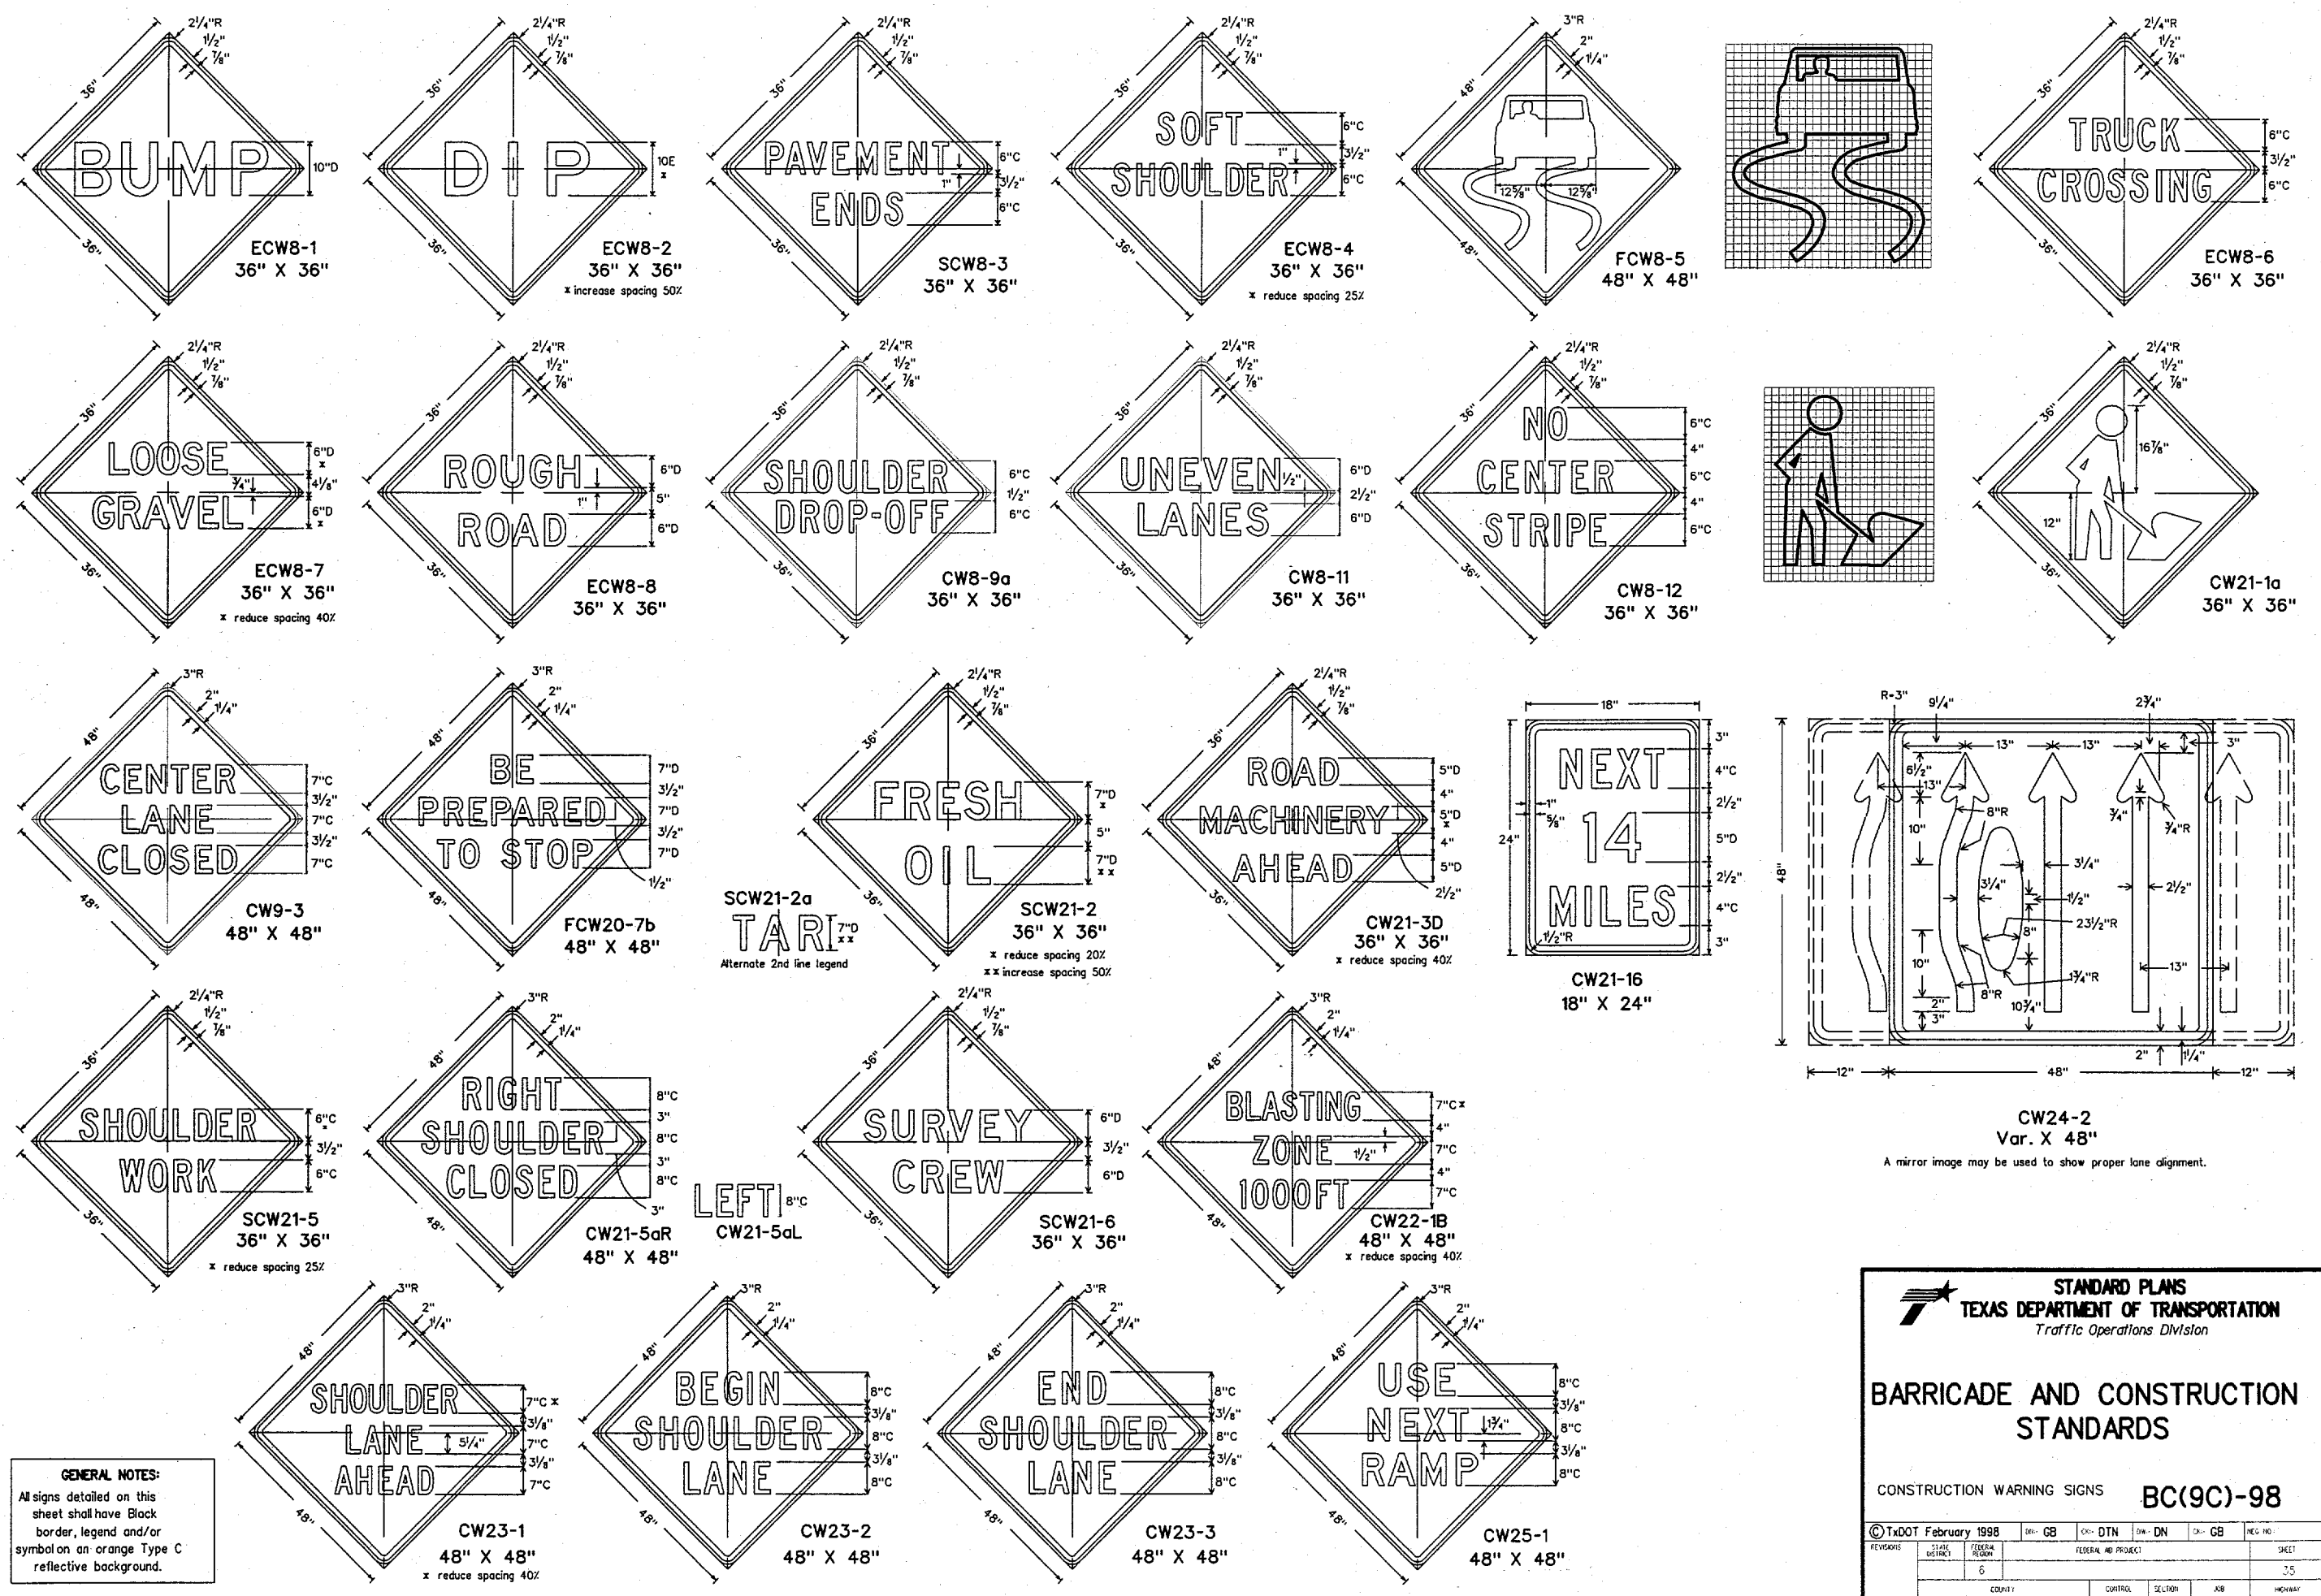

GENERAL NOTES:
 All signs detailed on this sheet shall have black border, legend and/or symbol on an orange Type C reflective background.

STANDARD PLANS
TEXAS DEPARTMENT OF TRANSPORTATION
 Traffic Operations Division

BARRICADE AND CONSTRUCTION STANDARDS

CONSTRUCTION WARNING SIGNS **BC(9C)-98**

© TxDOT February 1998	REVISED:	STATE USE ONLY	FEDERAL REGION	6
DN: GB	CK: DTN	CK: DN	CK: GB	REG NO:
				SHEET
				35
COUNTY:	CONTROL:	SECTION:	JOB:	HOURLY: