


BENCH MARK:
 "a" On top of curb of median in middle of
 Surveyor Blvd. 50' north of & Belt Line
 Road
 Elev. = 595.64

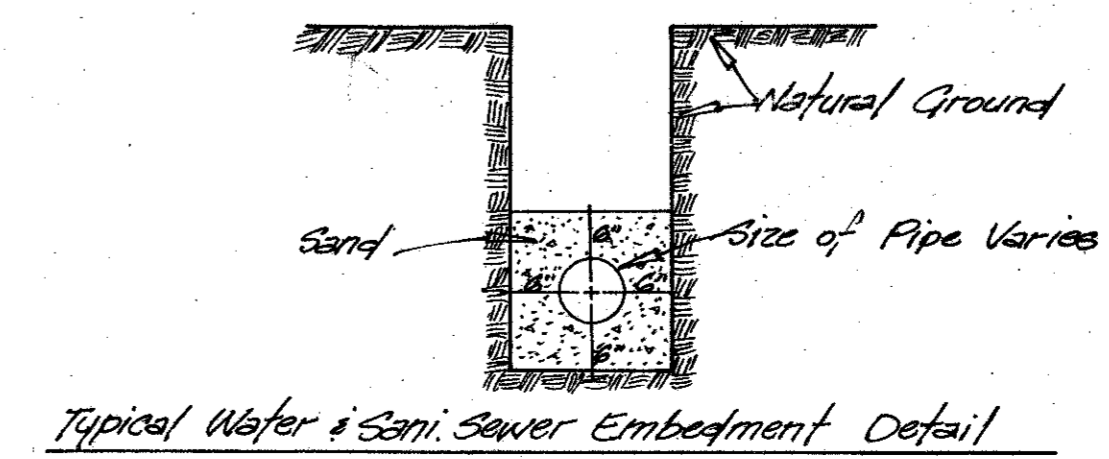

SANI. SEWER PROFILES							
MIDWAY MEADOWS							
ADDISON, TEXAS							
Don A. Tipton, Inc. ~ Consulting Engineers							
13600 L.B.J. Freeway ~ Garland, Texas 75041							
DESIGN	DRAWN	DATE	SCALE	NOTES	FILE	NO	
D.A.T., Inc.	Inc.	June 1, 1979	H. 1"=100' V. 1"=6'	d.b.	Midway Meadows	18	19