


BENCH MARK  
 "1" on top of curb of median in middle  
 of Surveyor Blvd. 50' North of e  
 belt Line Rd.  
 Elev. = 505.54

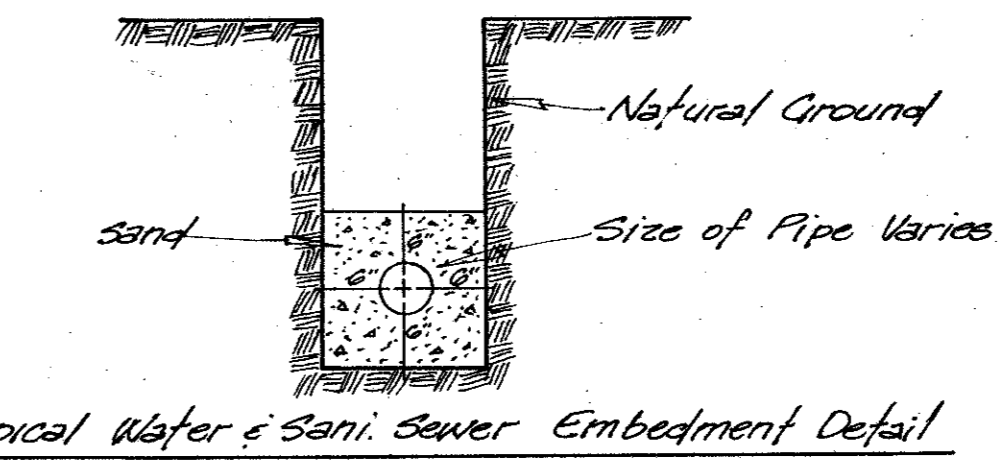

Typical Wafer & Sani. Sewer Embedment Detail

SANI. SEWER PROFILES						
MIDWAY MEADOWS						
ADDISON, TEXAS						
Don A. Tipton, Inc. ~ Consulting Engineers						
13600 L.B.J. Freeway ~ Garland, Texas 75041						
DESIGN	DRAWN	DATE	SCALE	NOTES	FILE	NO
D.A.T., Inc.	Inc.	June 1, 1979	H. 1"=100' V. 1"=8'	d.b.	Midway Meadows	19 19