
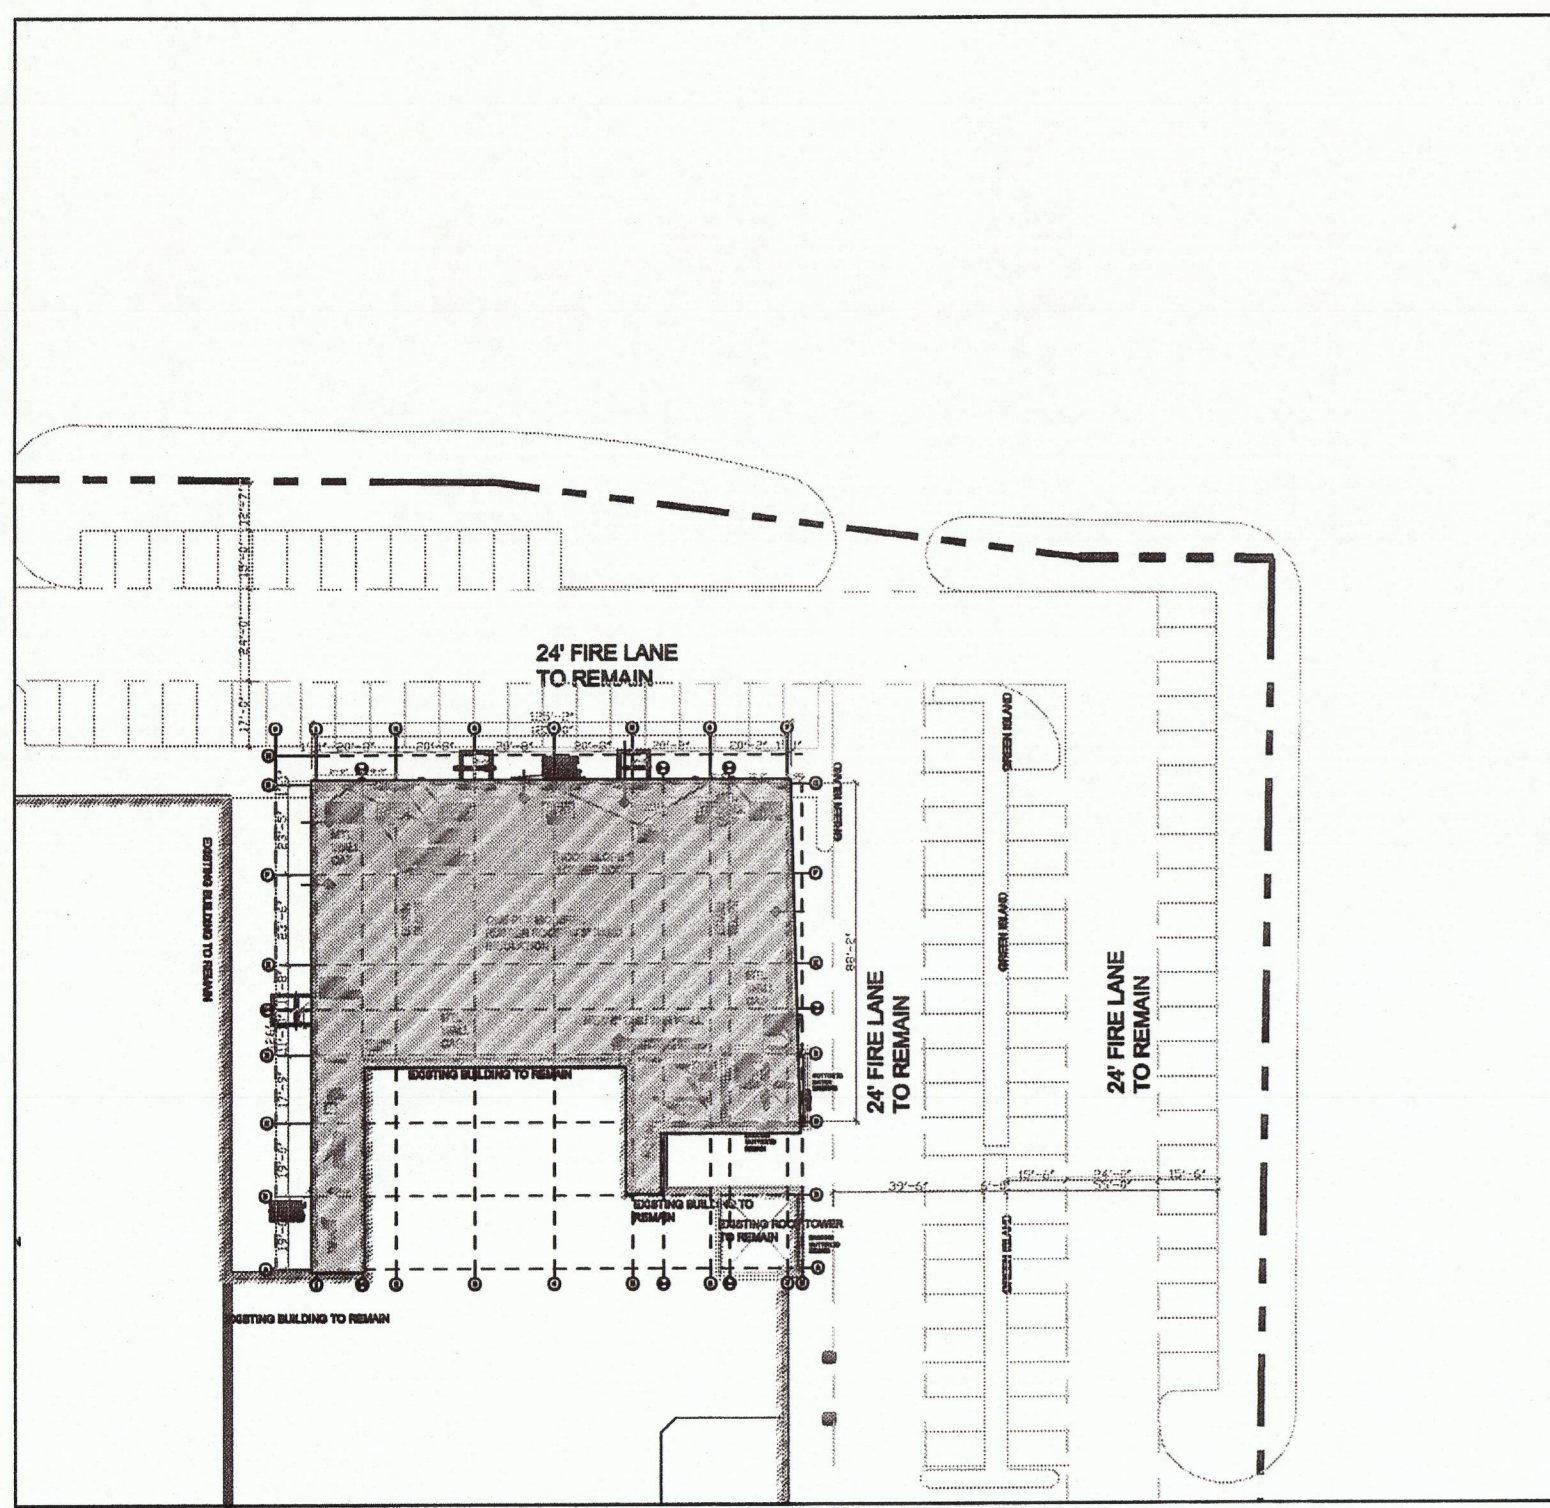


ROOM FINISH			
ROOM	FLOOR	WALL	CEILING
LOBBY AREA	STAIN CONCRETE	LATEX PAINT, SEMI GLOSS & GLASS WALL	2X2 GRID CEILING @ 18'-0" AFF
SERVICE/HALLWAY	STAIN CONCRETE	LATEX PAINT, SEMI GLOSS & GLASS WALL	OPEN STRUCTURE
RESTROOM	CERAMIC TILE	FULL HEIGHT CERAMIC TILE	2X2 VINYL CODED TILE @ 10'-0" AFF

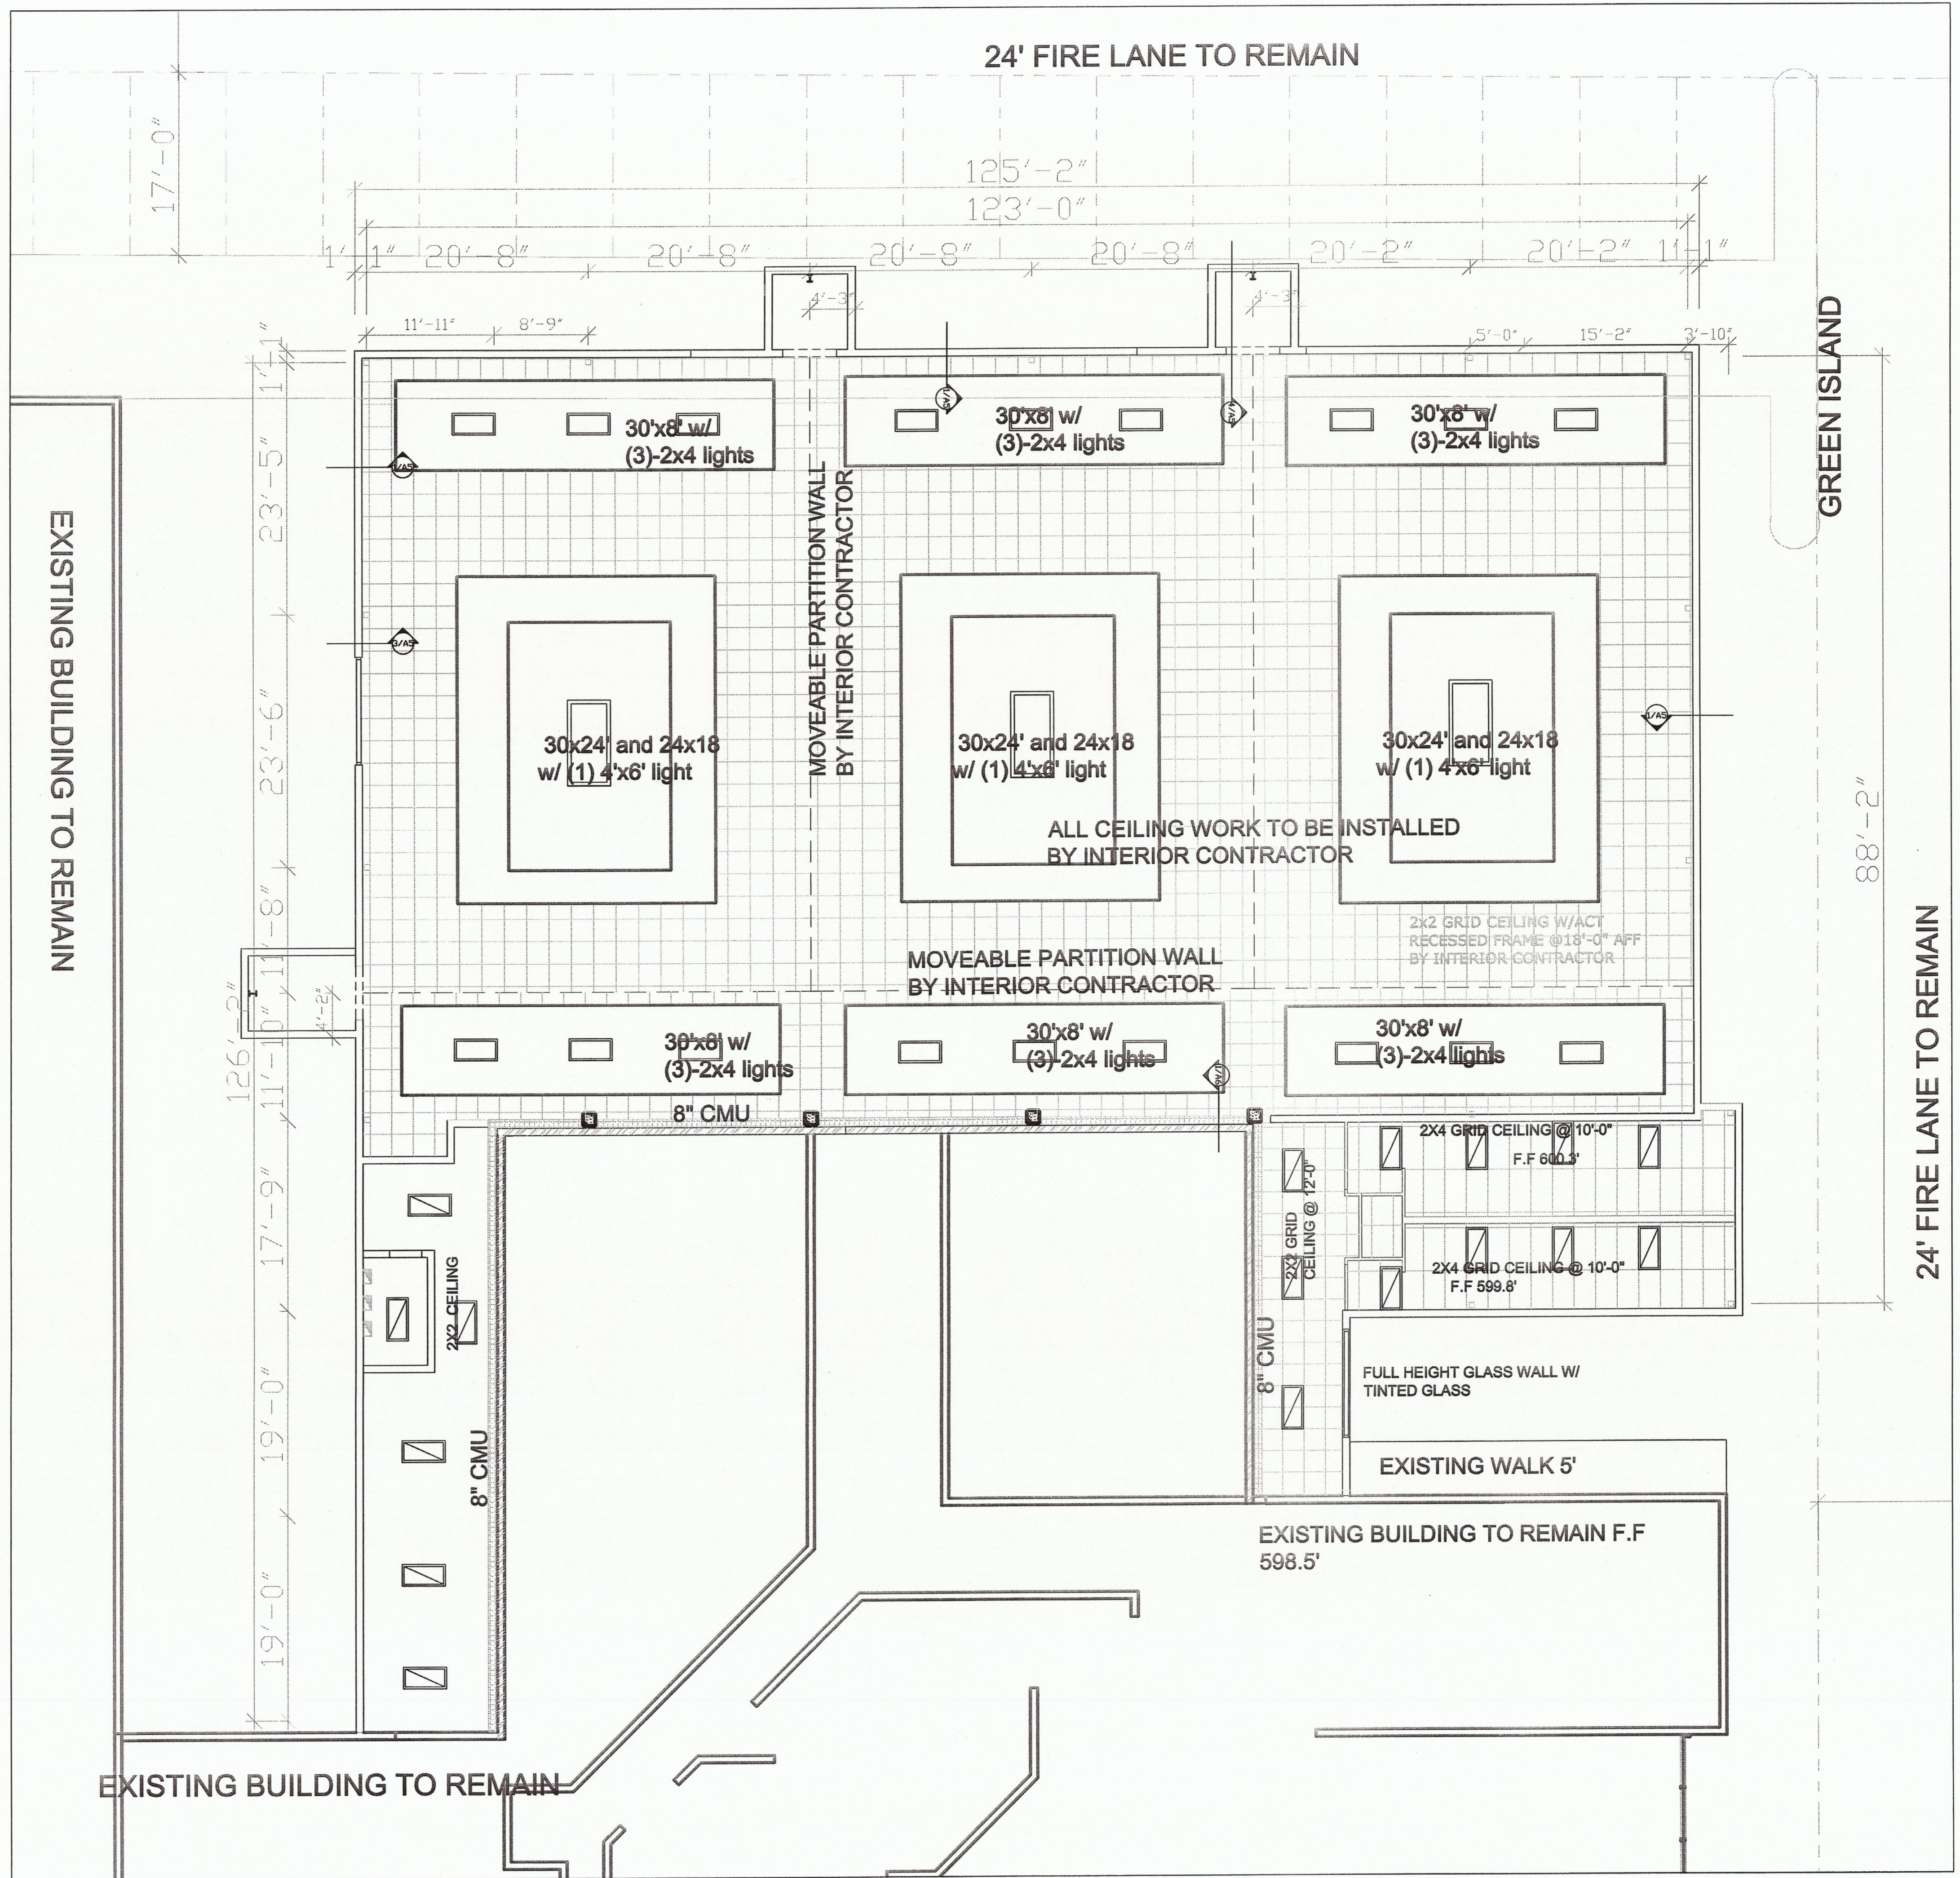


S: 1"=50'-0"

CEILING PLAN S: 1/8"=1'-0"

**CHAUCER'S  
DESIGN STUDIO**

949 SIMON DRIVE, PLANO, TX, 75025  
TEL: 972.849.6848 E-MAIL: chaucerdesignbuild@gmail.com

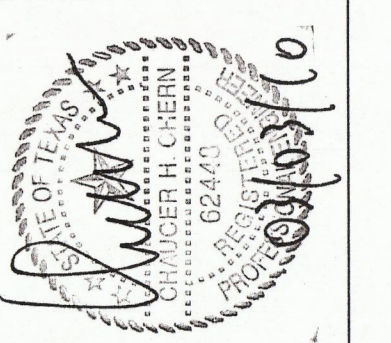

**CROWN PLAZA HOTEL**

14315 MIDWAY  
ADDISON, TEXAS 75001

REVISION:

DRAFTER:  
CHEHSIANG CHEN  
DATE:  
3/01/2010

**A2**