




1 S: 3/4"=1'-0"

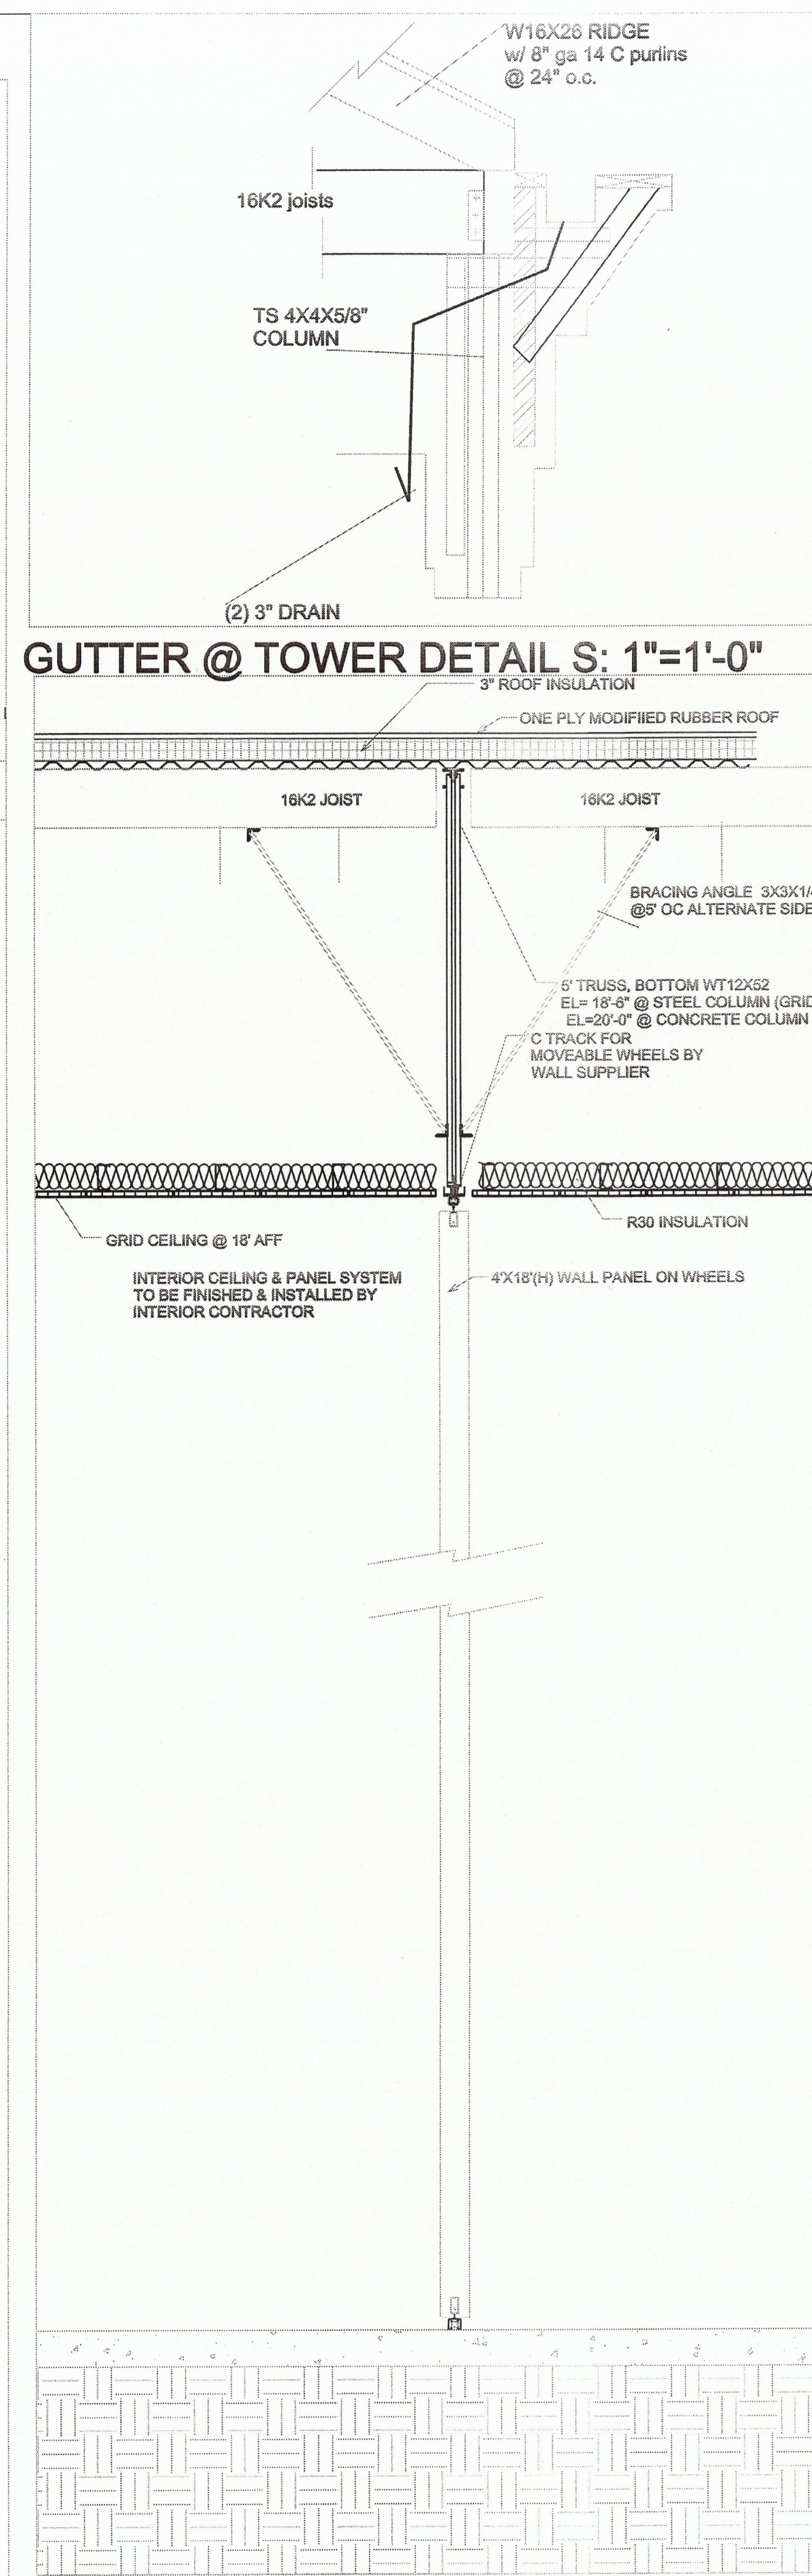

2 S: 3/4"=1'-0"

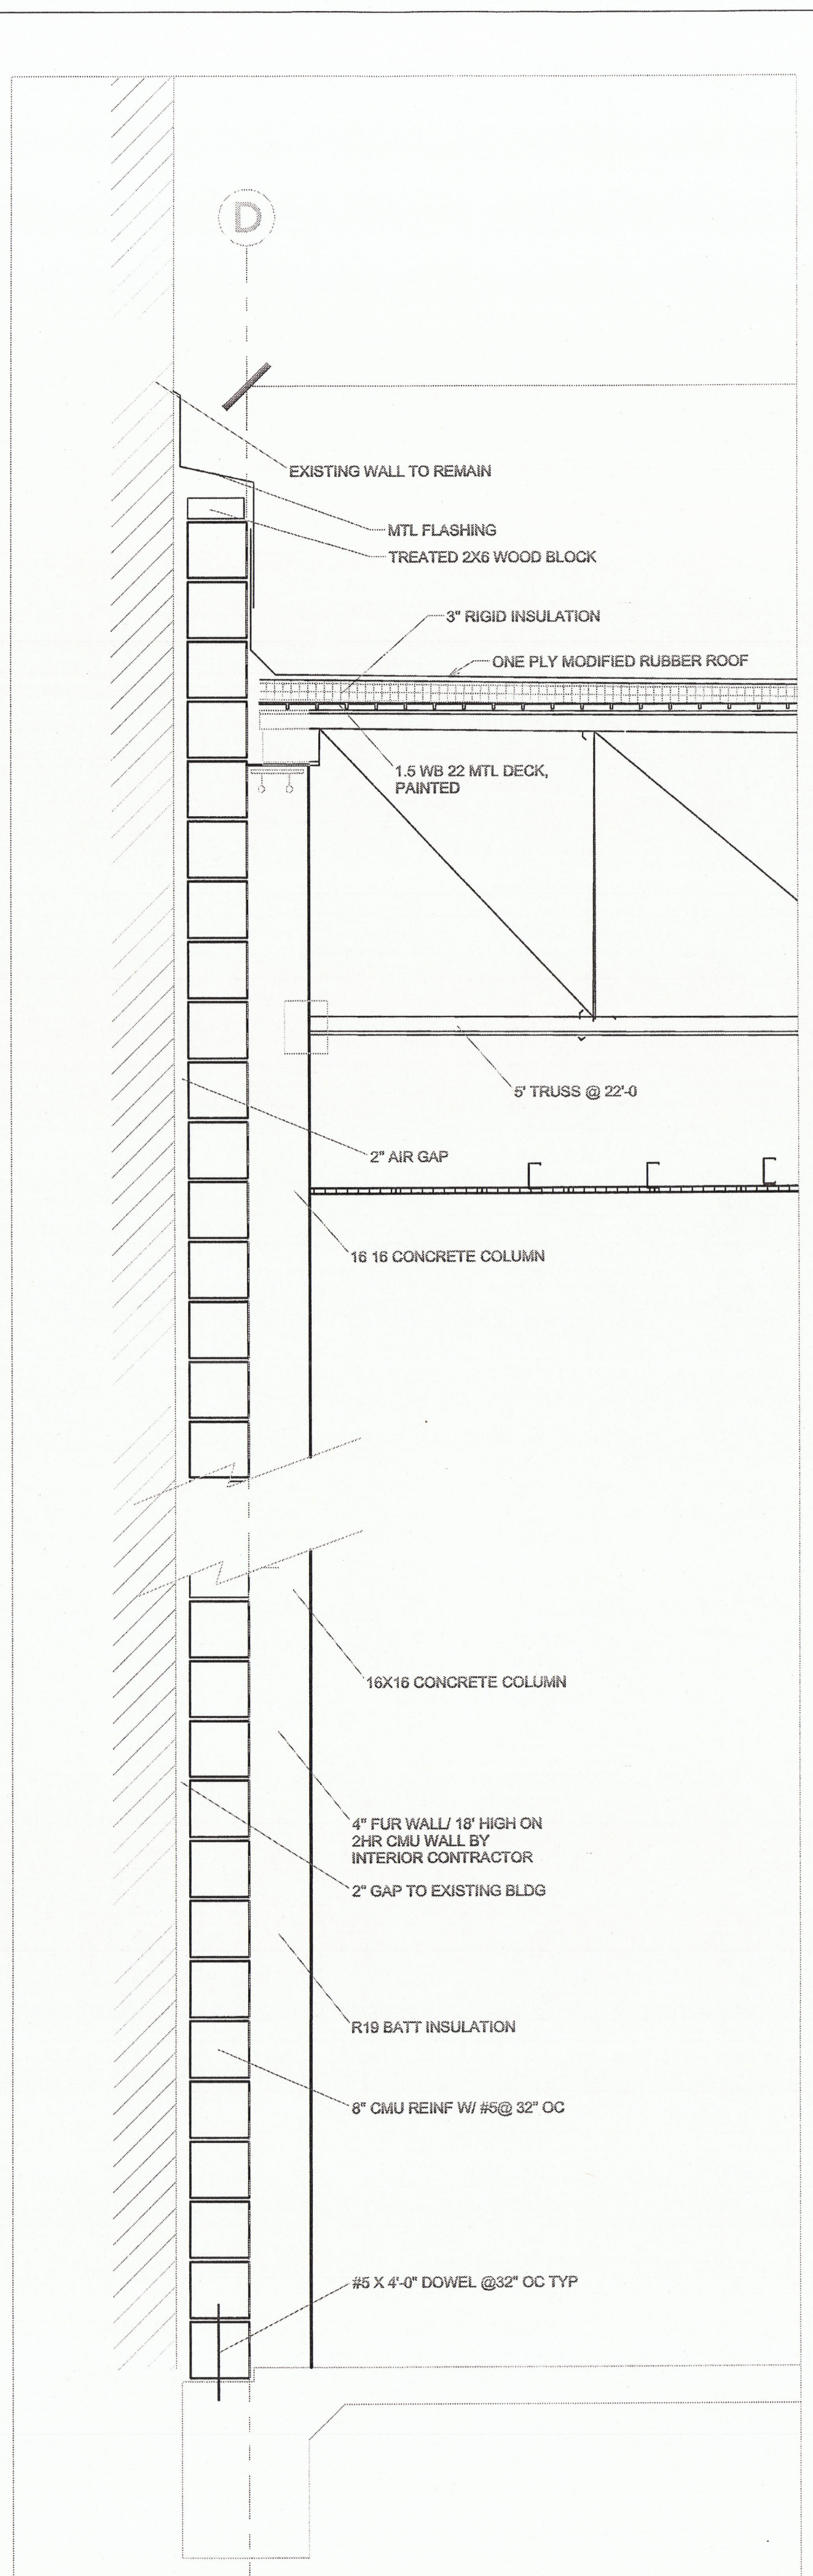


3 S: 3/4"=1'-0"

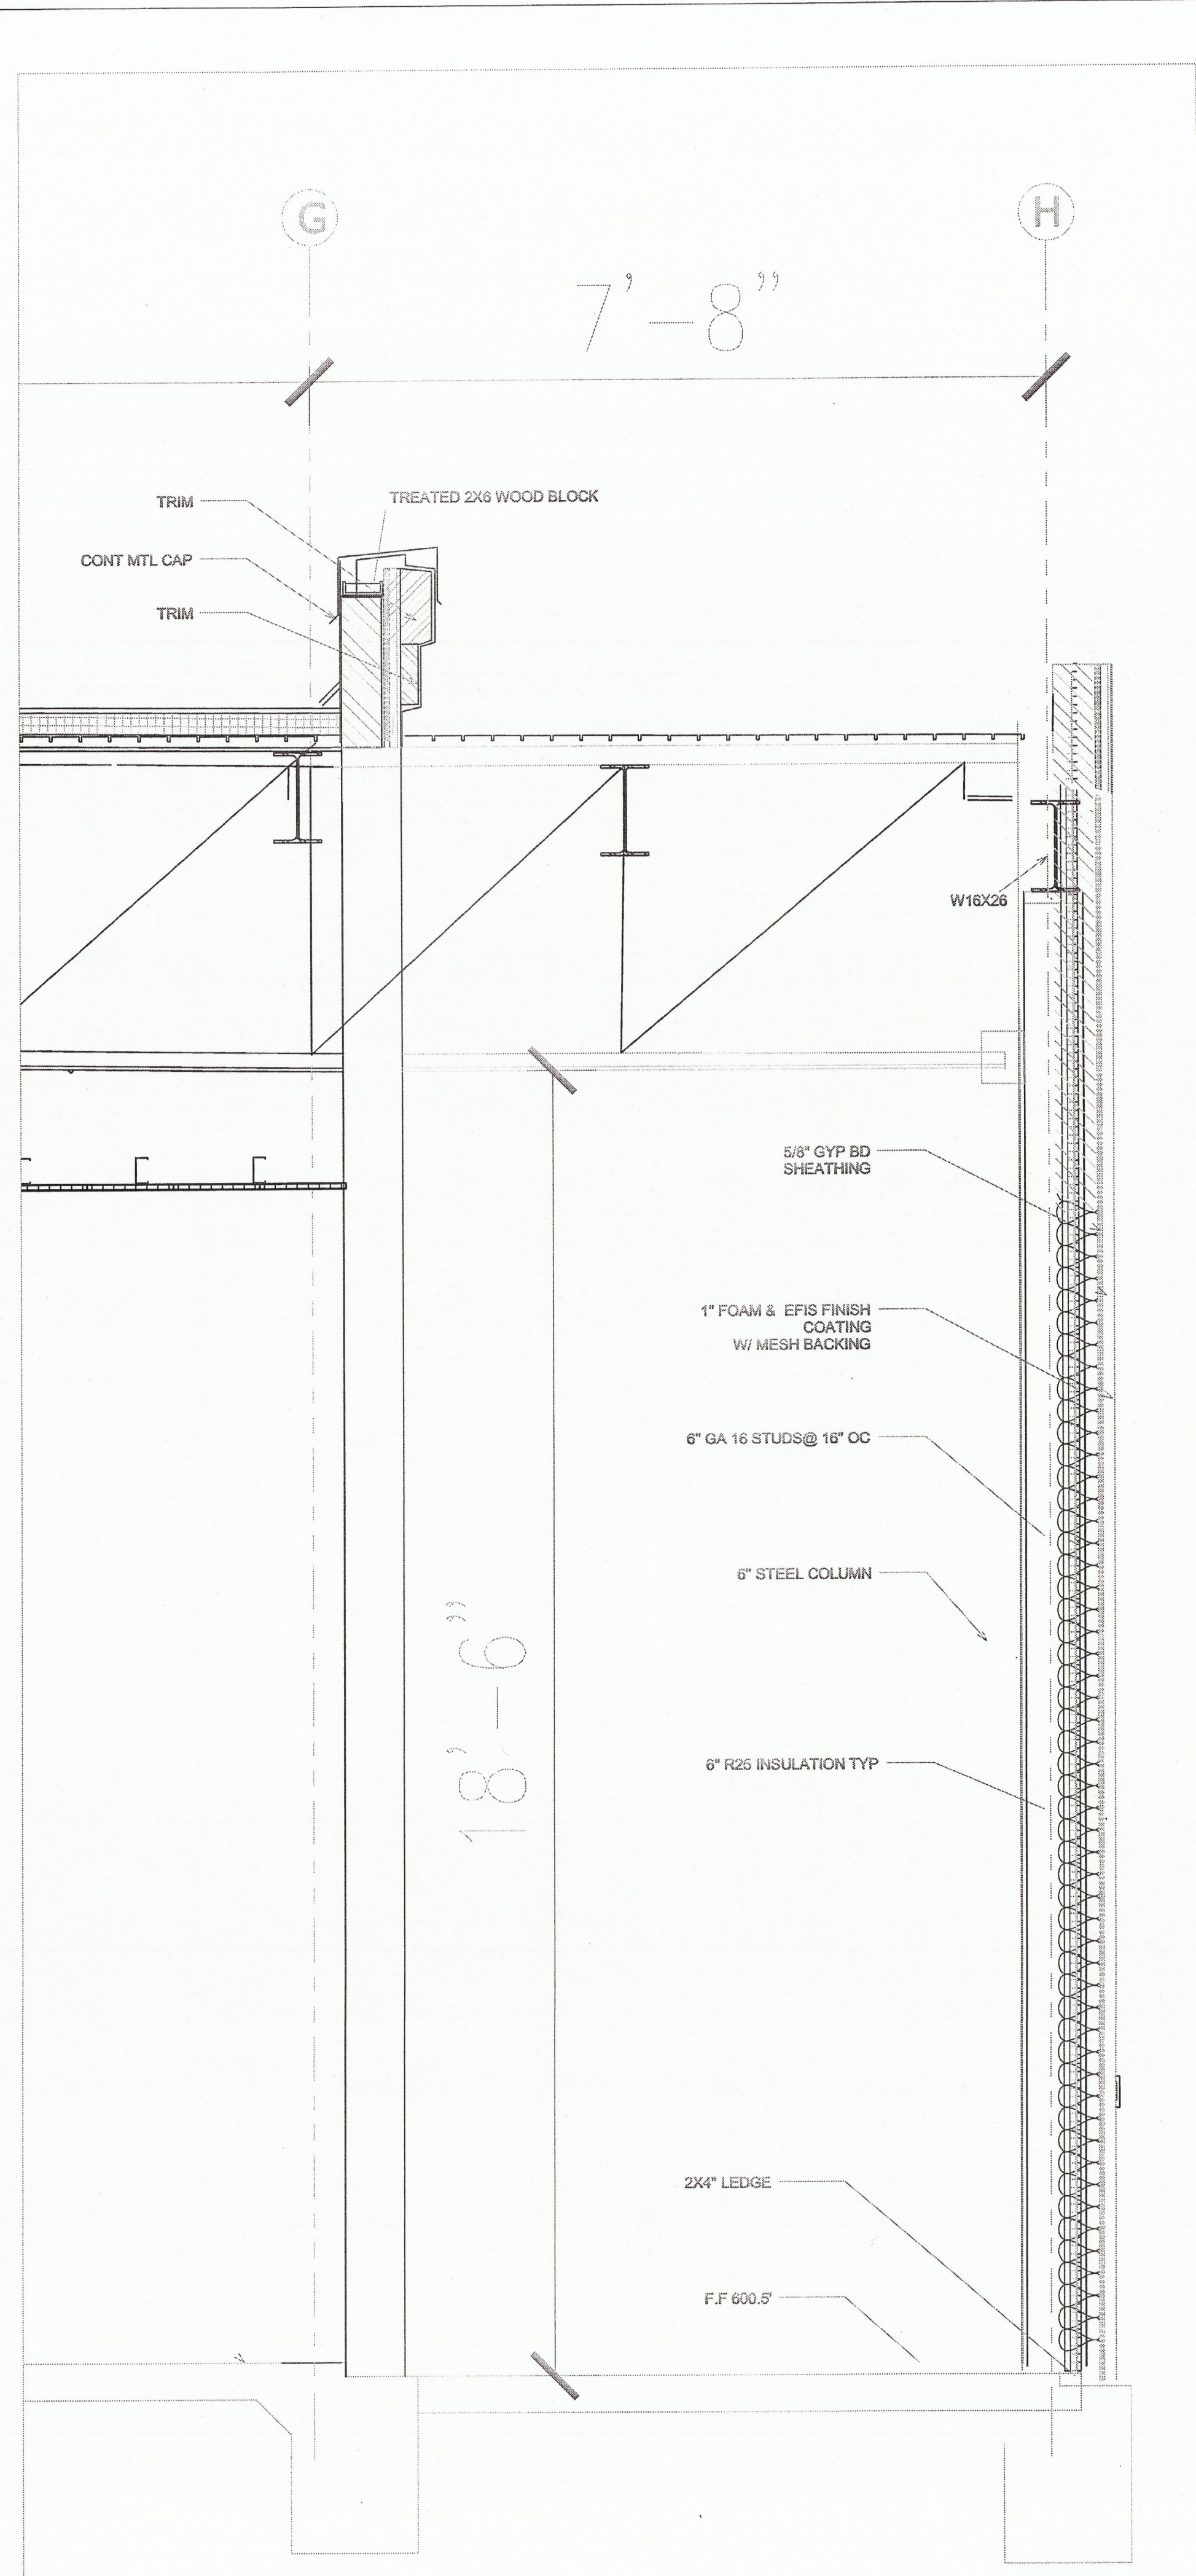

4 S: 3/4"=1'-0"

**CHAUCER'S  
DESIGN STUDIO**

949 SIMON DRIVE, PLANO, TX. 75025  
TEL: 972.849.6848 E-MAIL: chaucerdesignbuild@gmail.com

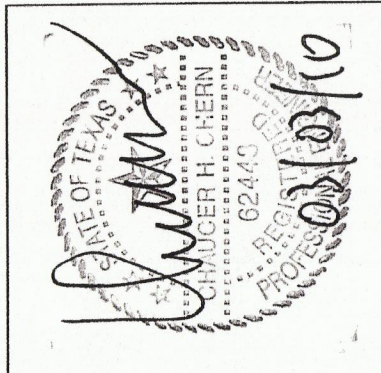

**CROWN PLAZA HOTEL**

14315 MMIDWAY  
ADDISON, TEXAS 75001

REVISION:

DRAFTER:  
CHEHSIANG CHEN  
DATE:  
3/02/2010  
**A5**