



5'-0"

18'-6"

6 S: 3/4"=1'-0"

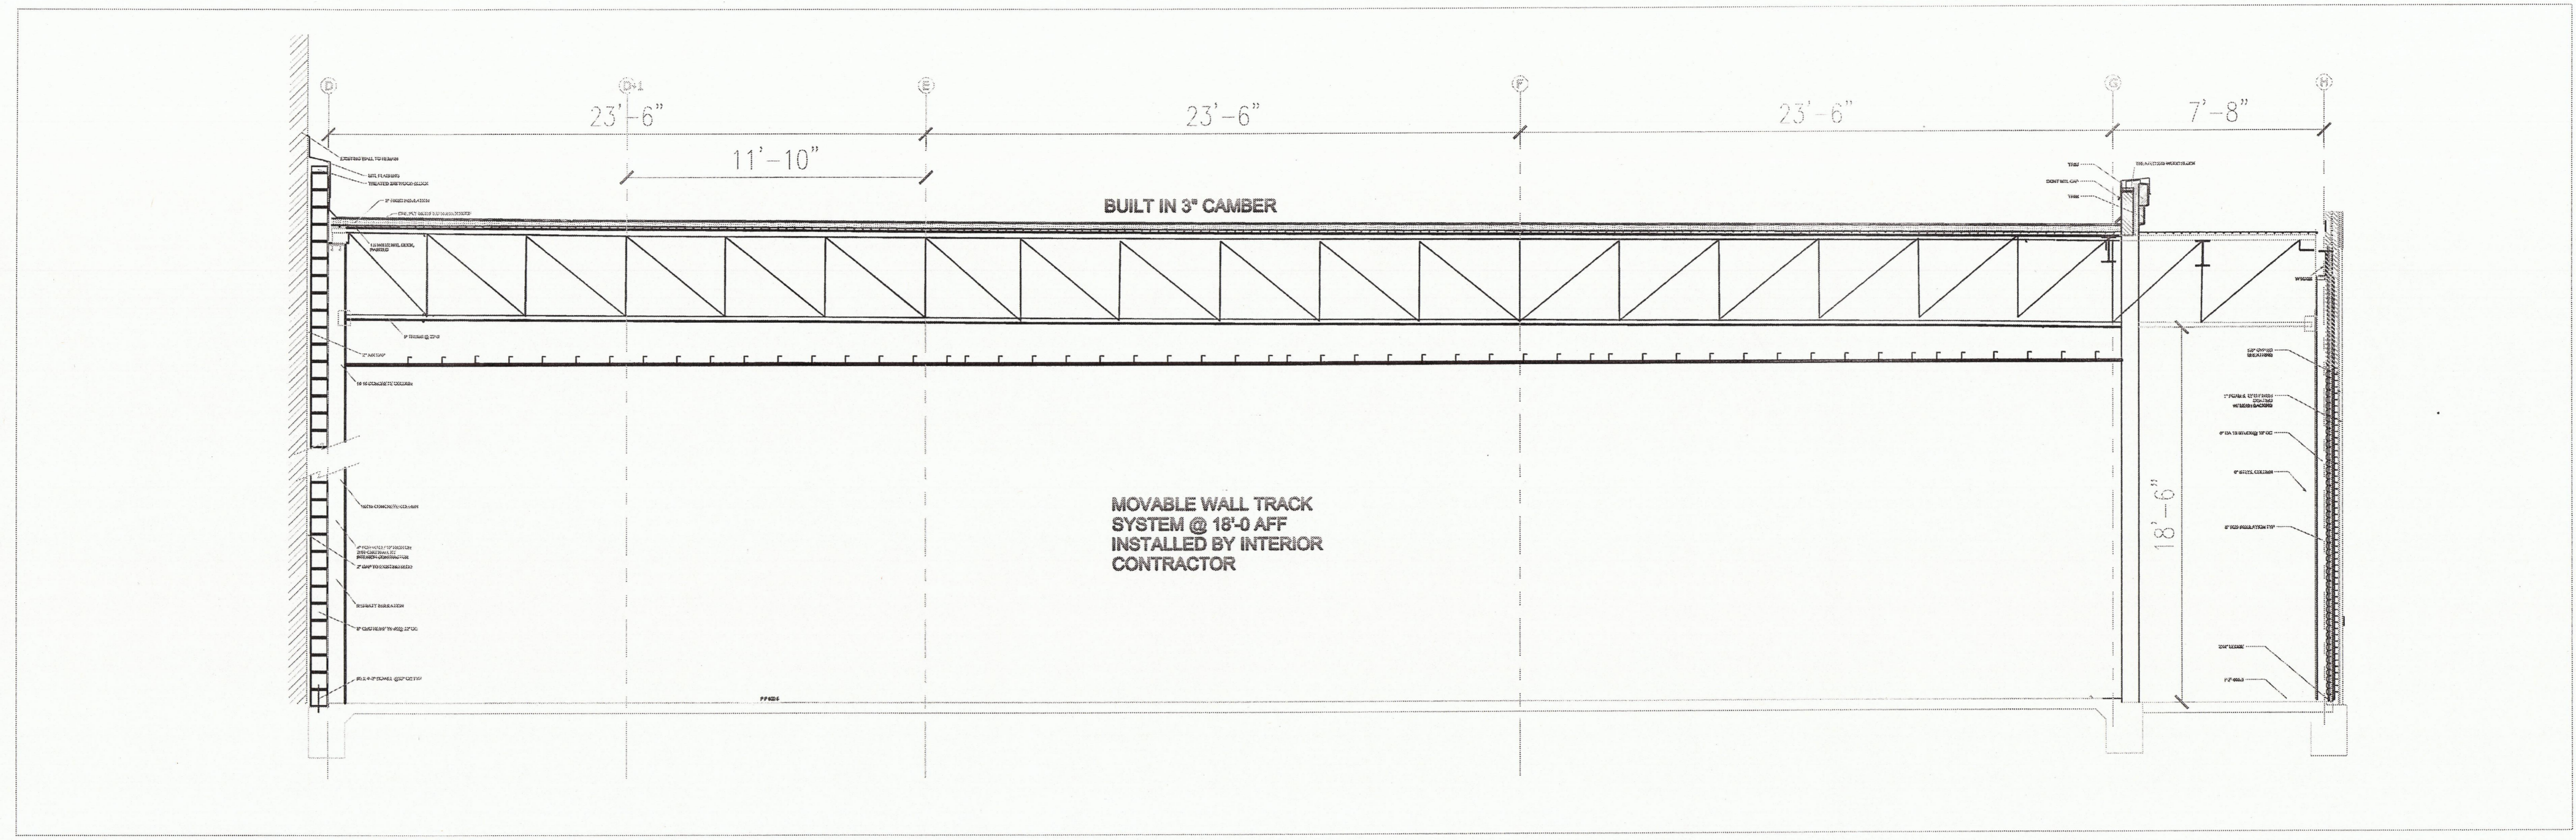


S: 1/4"=1'-0"

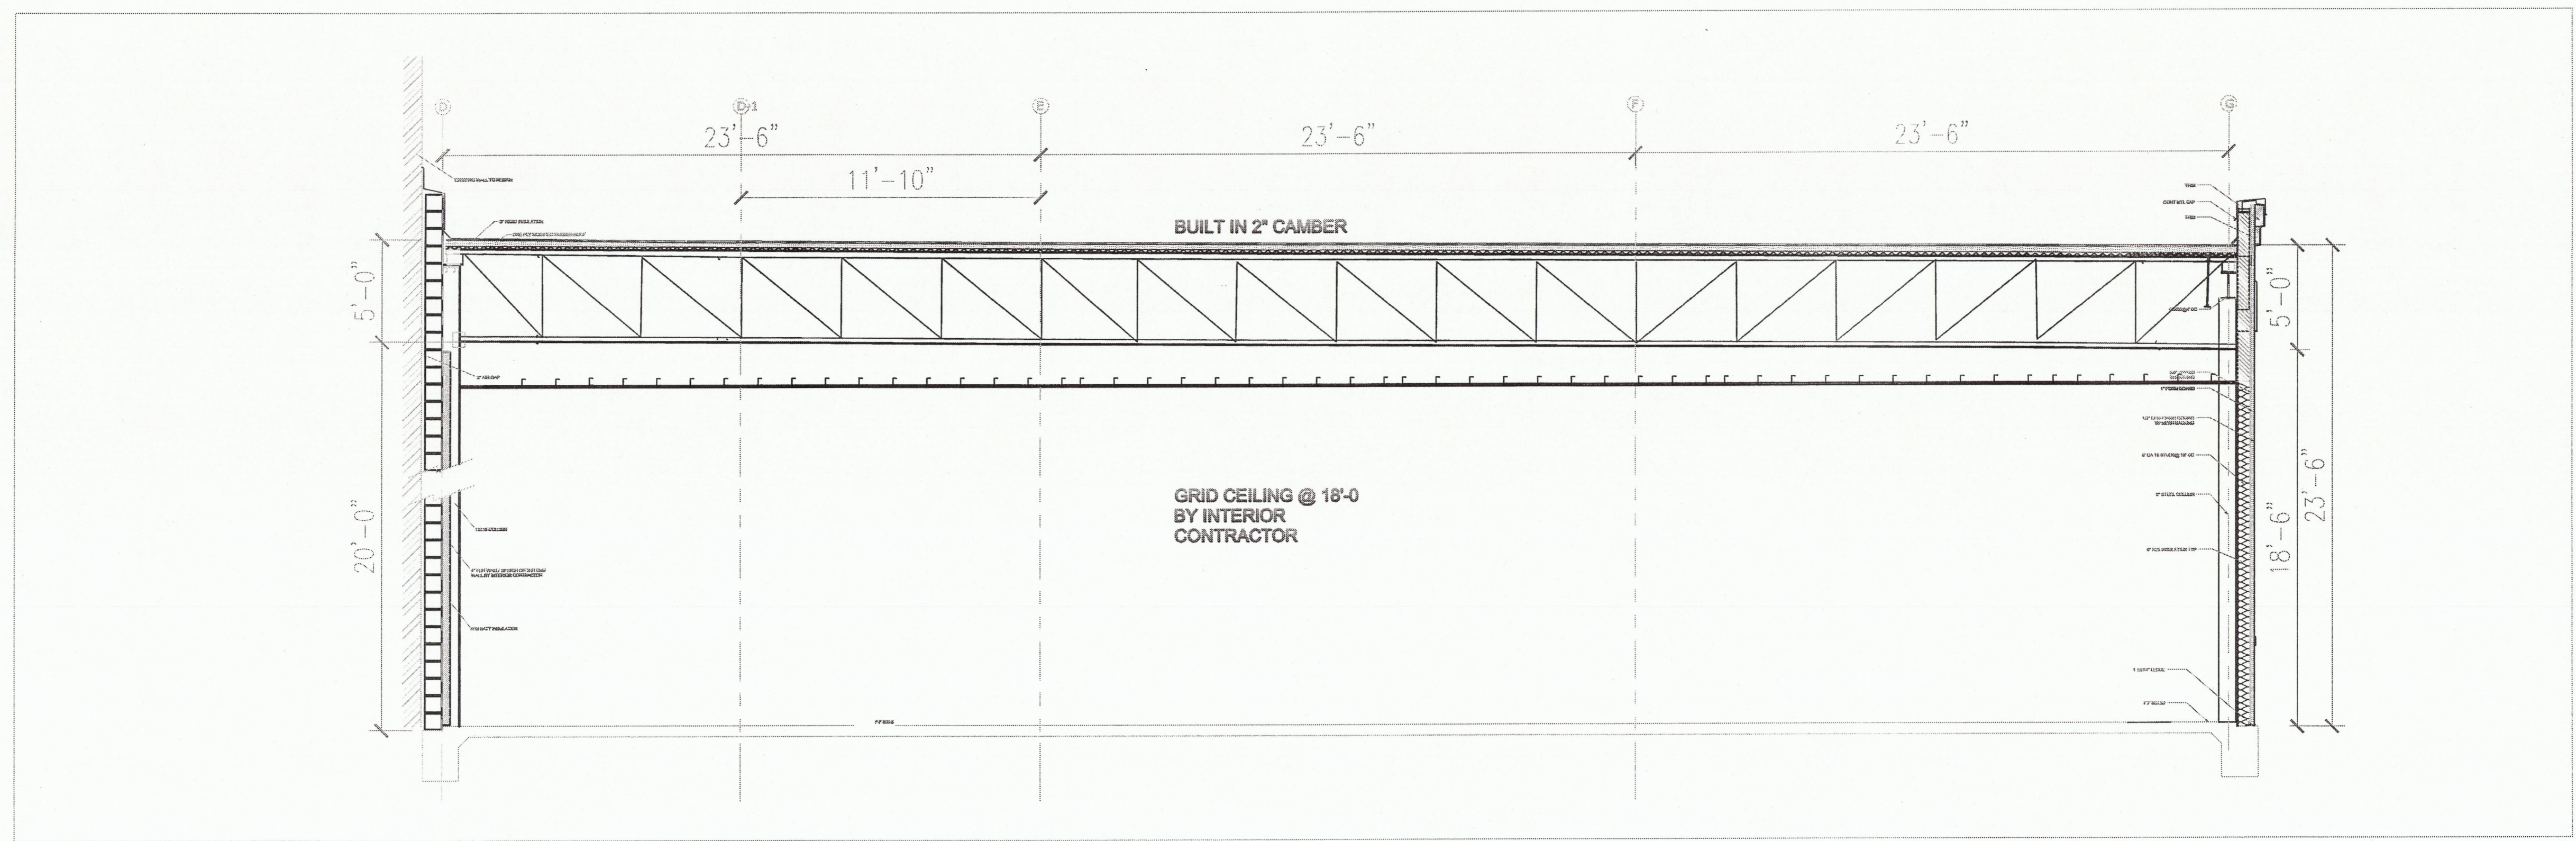

S: 1/4"=1'-0"

**CHAUCER'S  
DESIGN STUDIO**

949 SIMON DRIVE, PLANO, TX, 75025  
TEL: 972.849.6848 E-MAIL: chaucerdesignbuilt@gmail.com

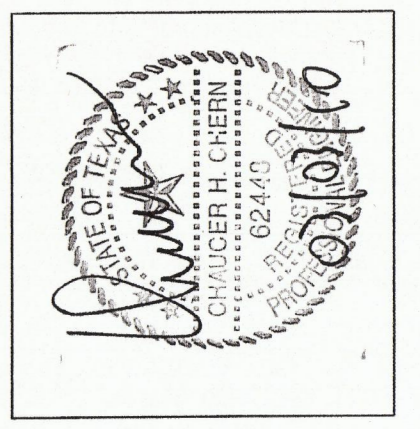

**CROWN PLAZA HOTEL**

14315 MIDWAY  
ADDISON, TEXAS 75001

REVISION:


DRAFTER:  
CHEHSIANG CHEN  
DATE:  
3/ 02/ 2010

**A6**