



- SPOT GRADING
- ▨ HAY DIKE
- ▧ CONCRETE PARKING, PAVING & CURBS TO BE REMOVED
- CONCRETE PARKING PAVING TO REMAIN FOR BUILDING BASE
- BMP SWP MANAGEMENT PLAN & RECORD

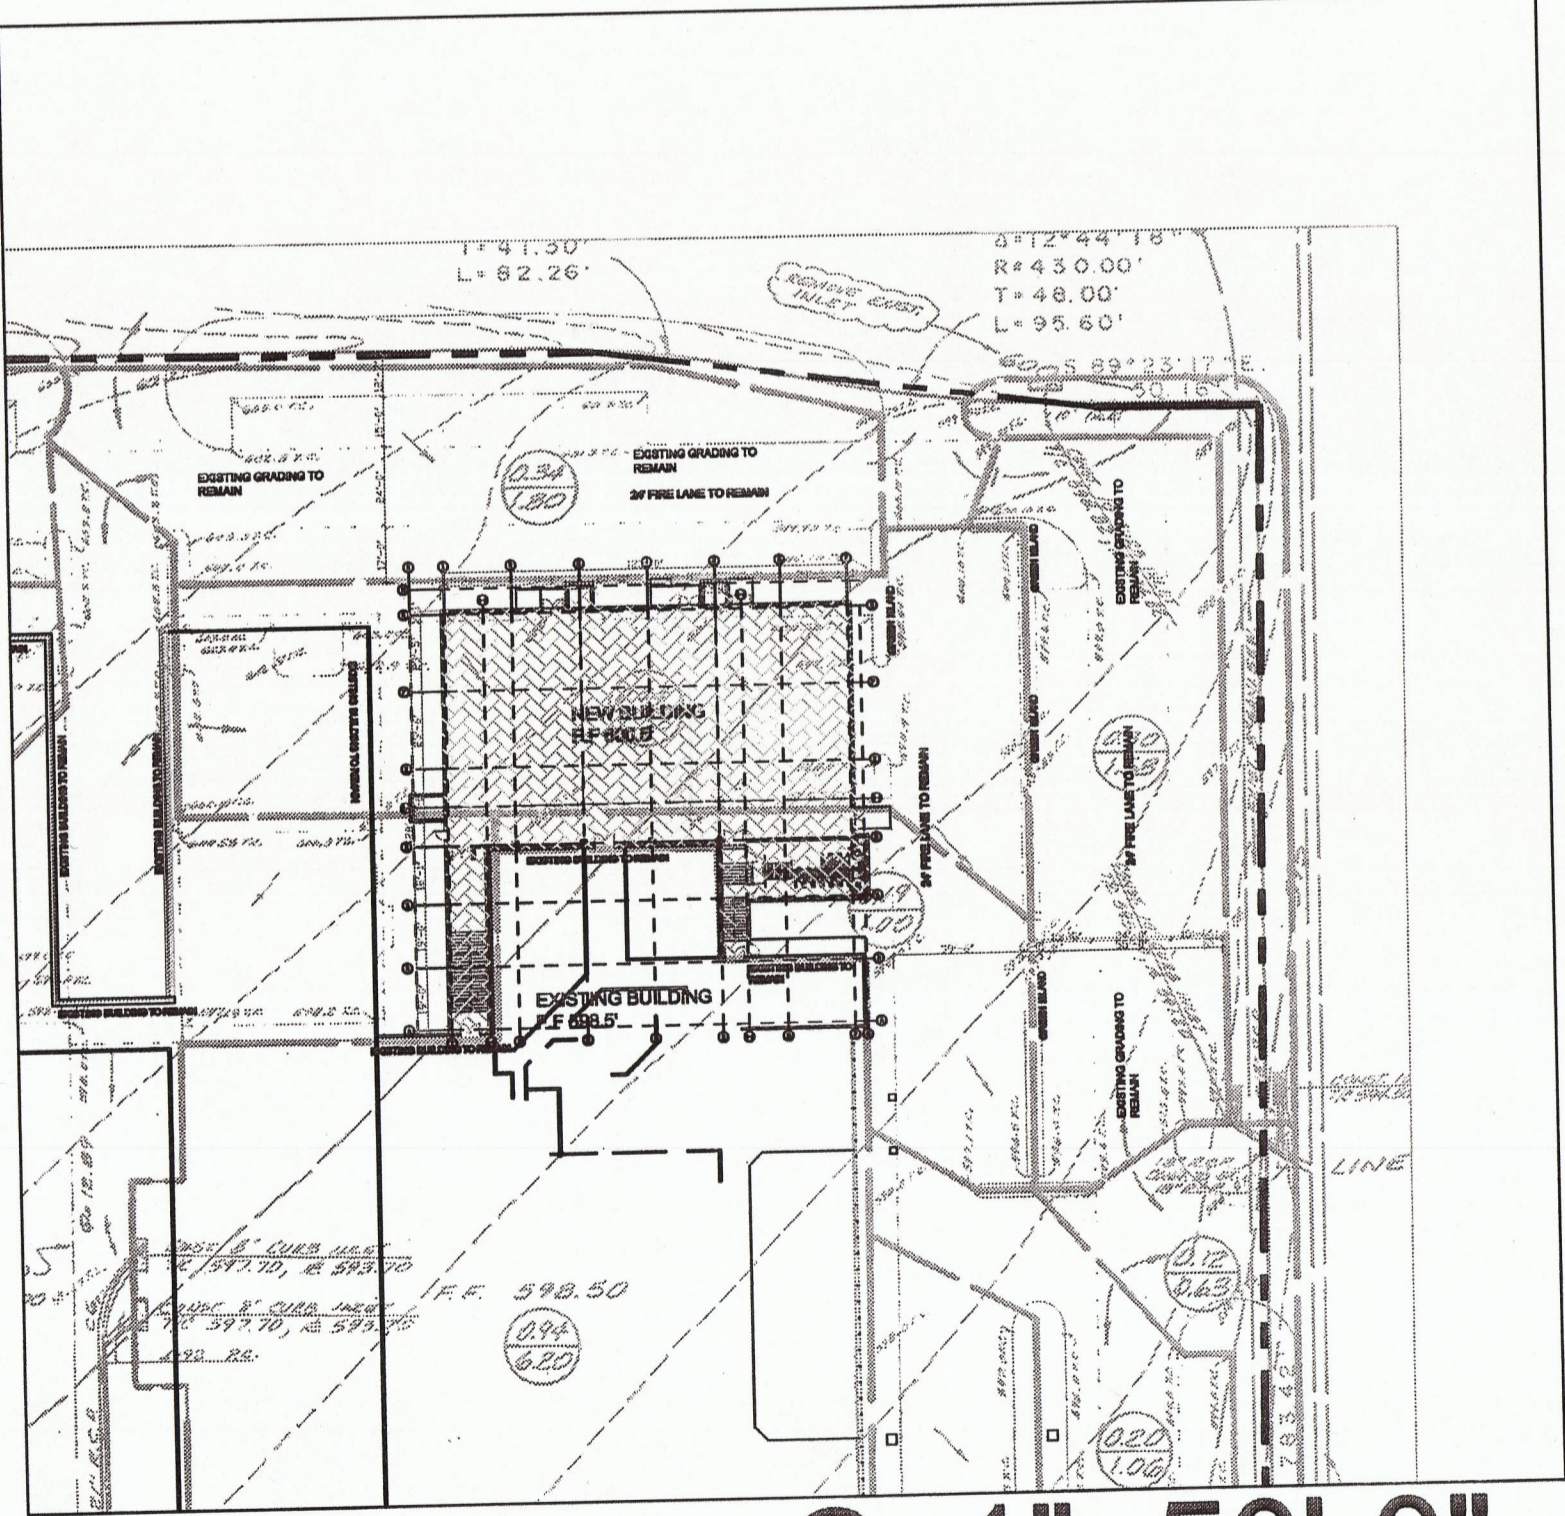

S: 1"=50'-0"

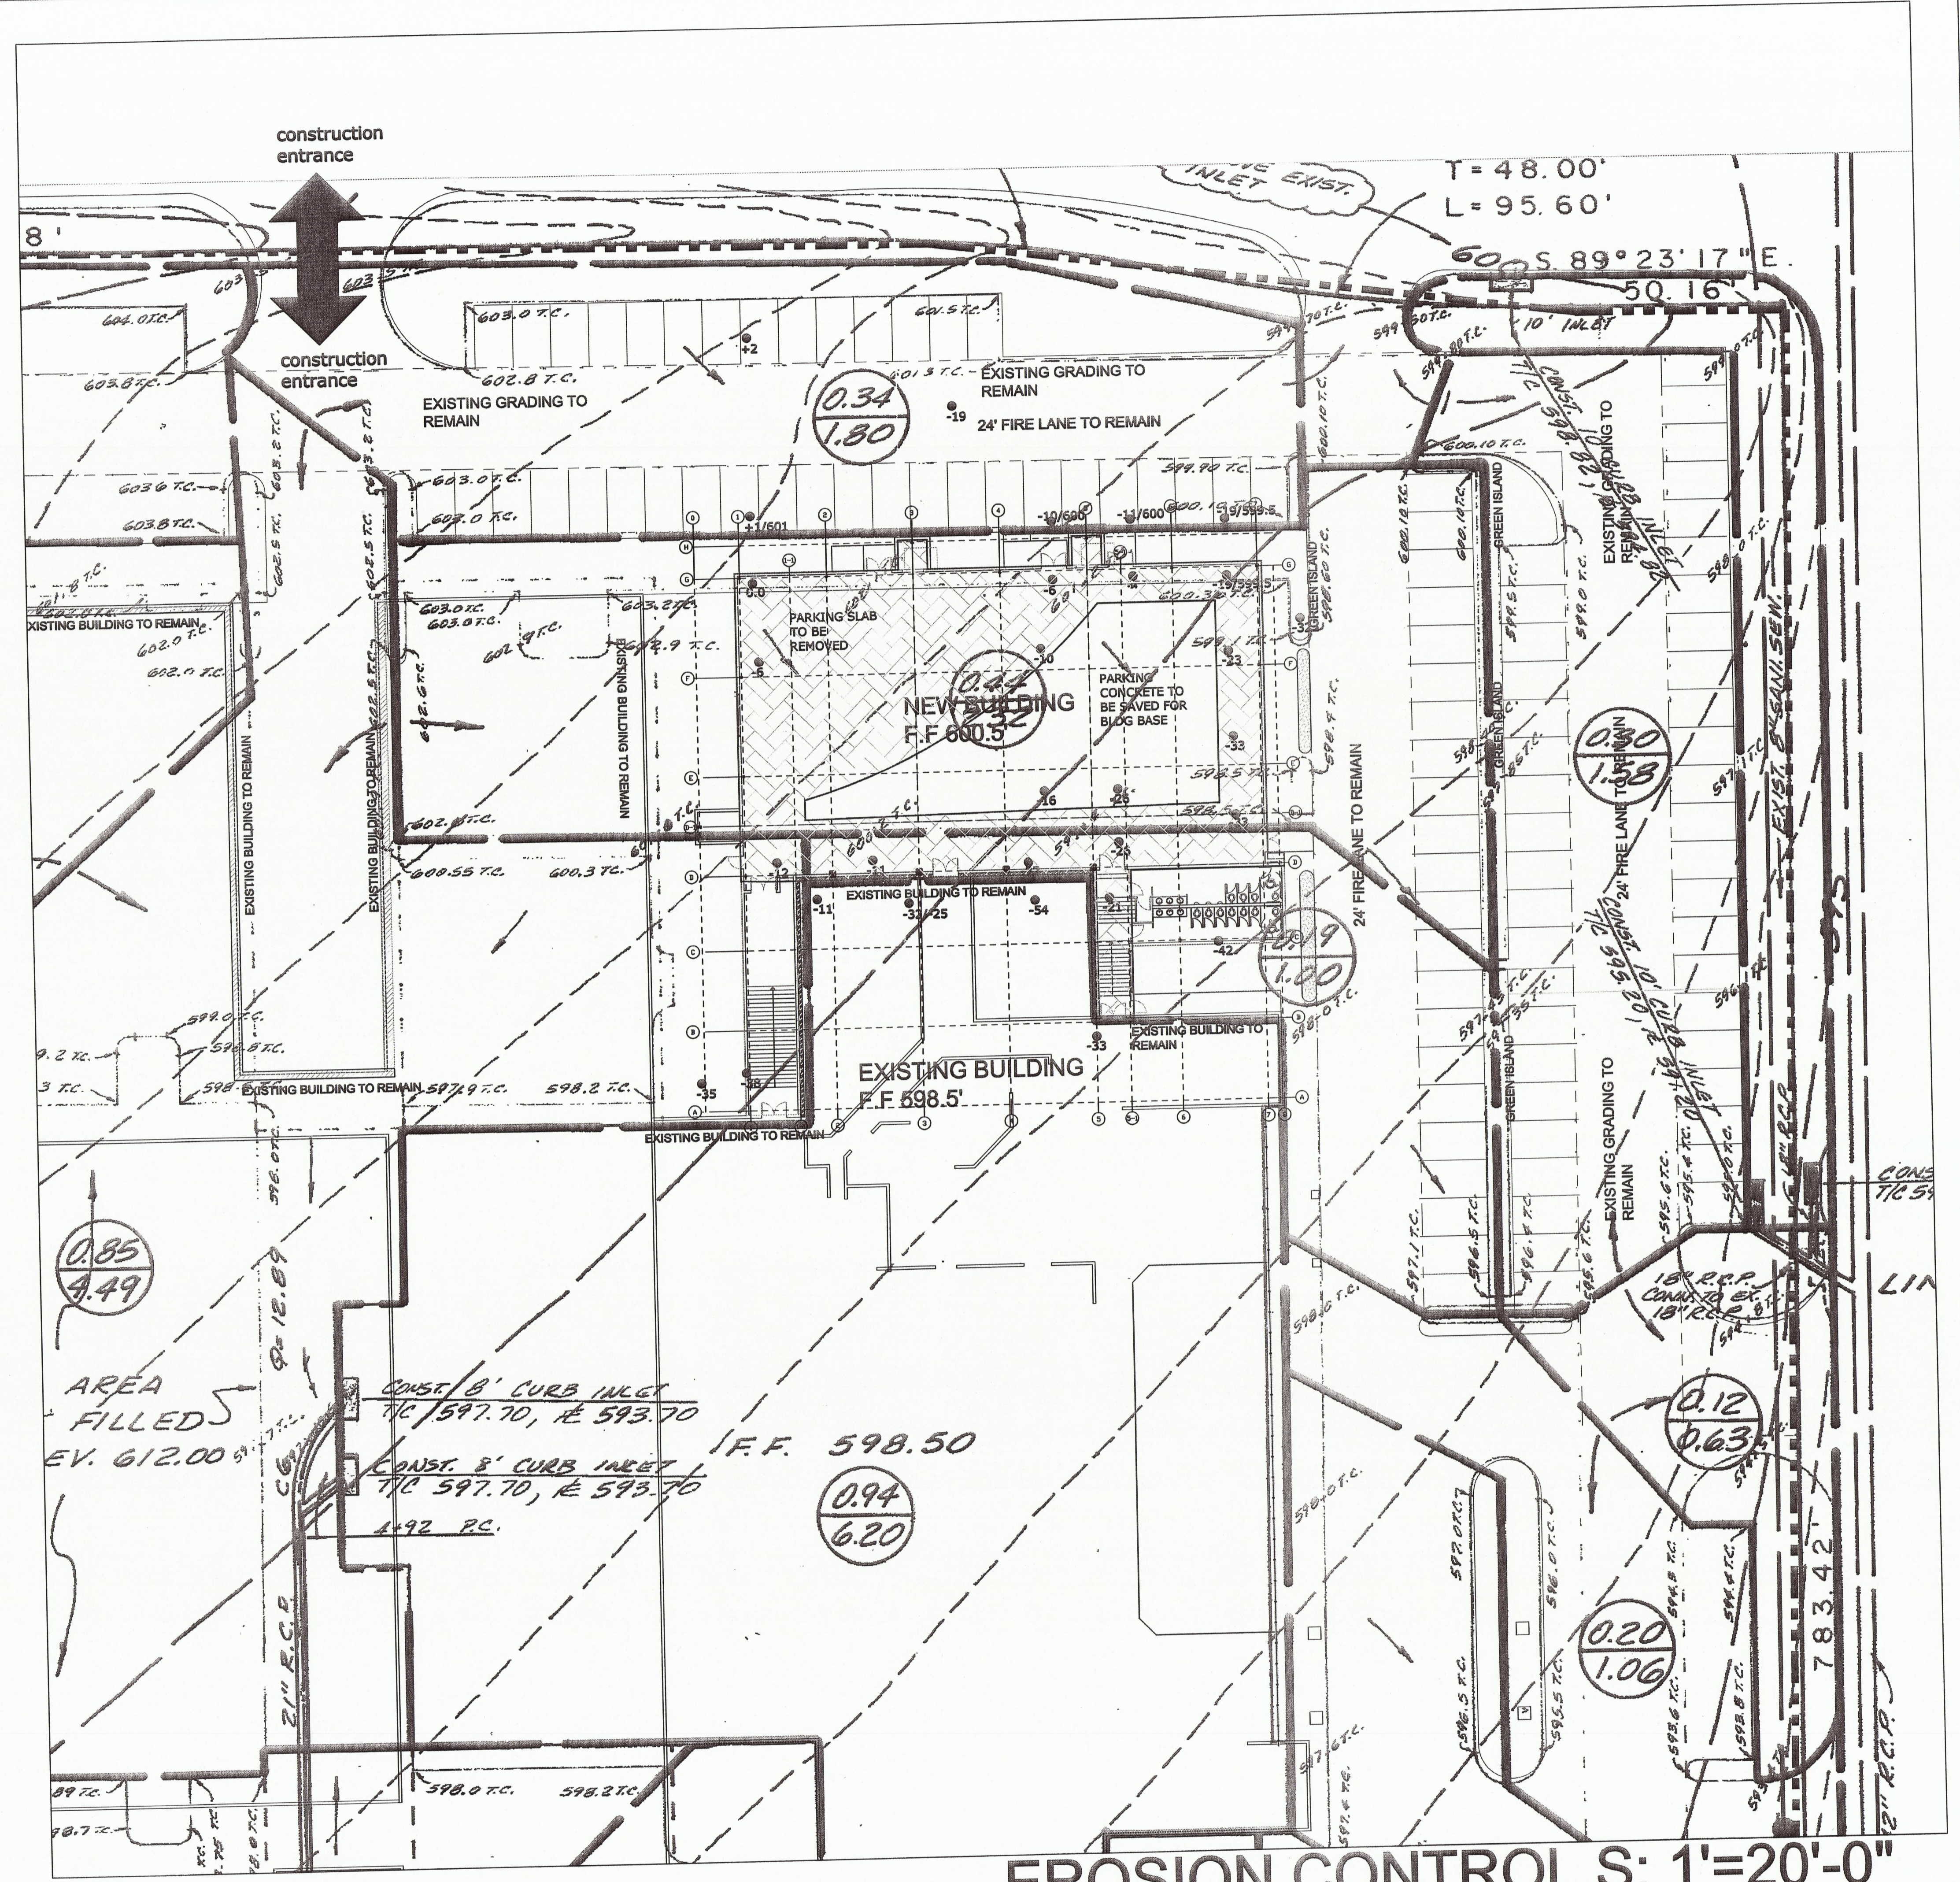

EROSION CONTROL S: 1"=20'-0"

CHAUCER'S
DESIGN STUDIO

949 SIMON DRIVE, PLANO, TX. 75025
TEL: 972.849.6848 E-MAIL: chaucerdesignbuit@gmail.com



CROWN PLAZA HOTEL

14315 MIDWAY
ADDISON, TEXAS 75001

REVISION:

DRAFTER:
CHEHSIANG CHEN
DATE:
03/01/2010

C6