



S: 1"=50'-0"

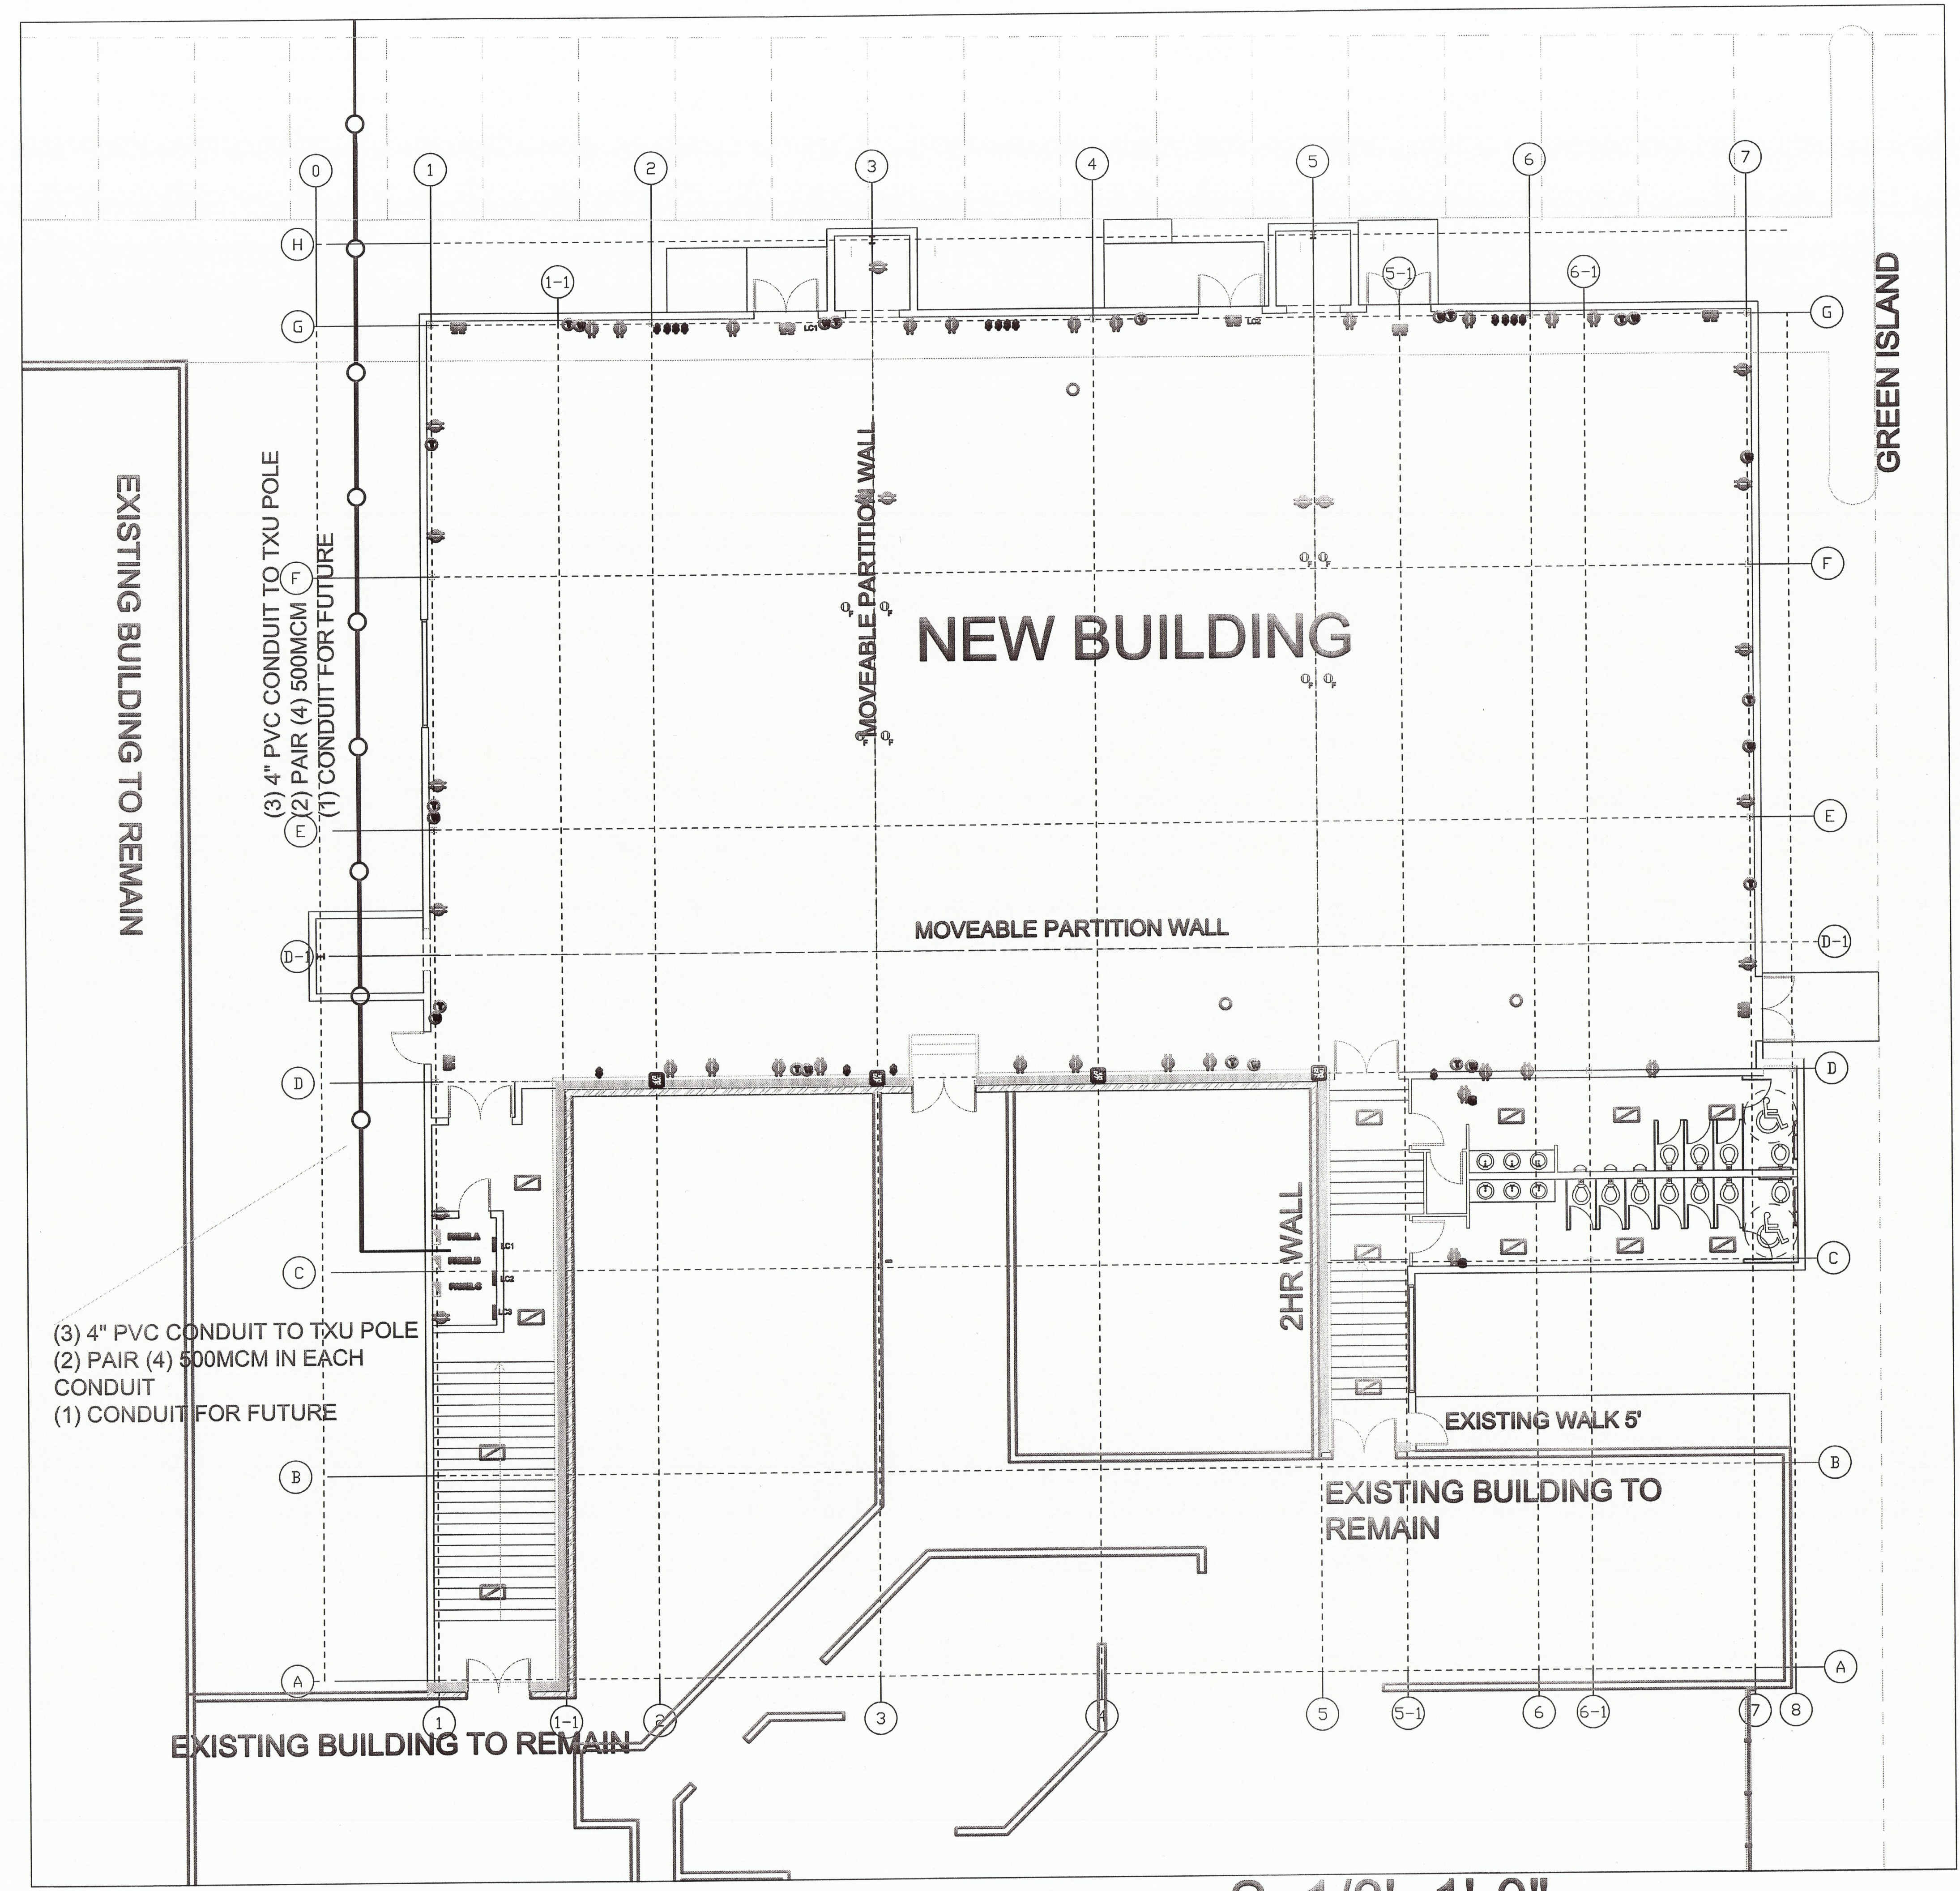

S: 1/8"=1'-0"

**CHAUCER'S  
DESIGN STUDIO**

949 SIMON DRIVE, PLANO, TX. 75025  
TEL: 972.849.6848 E-MAIL: chaucerdsgn@att.net

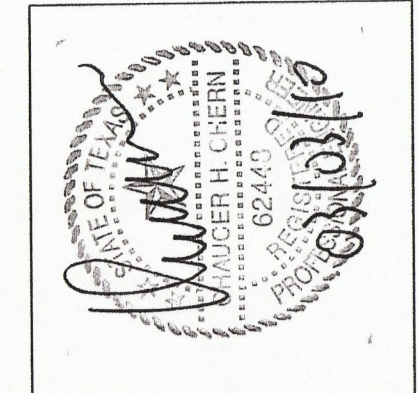

**CROWN PLAZA HOTEL**

14315 MIDWAY  
ADDISON, TEXAS 75001

REVISION:


DRAFTER:  
CHEHSIANG CHEN  
DATE:  
3/02/2010  
**E1**