



AC (3)12.5 TON/ AND
(1)10 TON RTU W/ GAS HEAT




(2) RETURN AIR




AIR DIFFUSER 300CFM



600 CFM EXHAUST FAN
ON ROOF CURB W/ (2) 8"
INLET

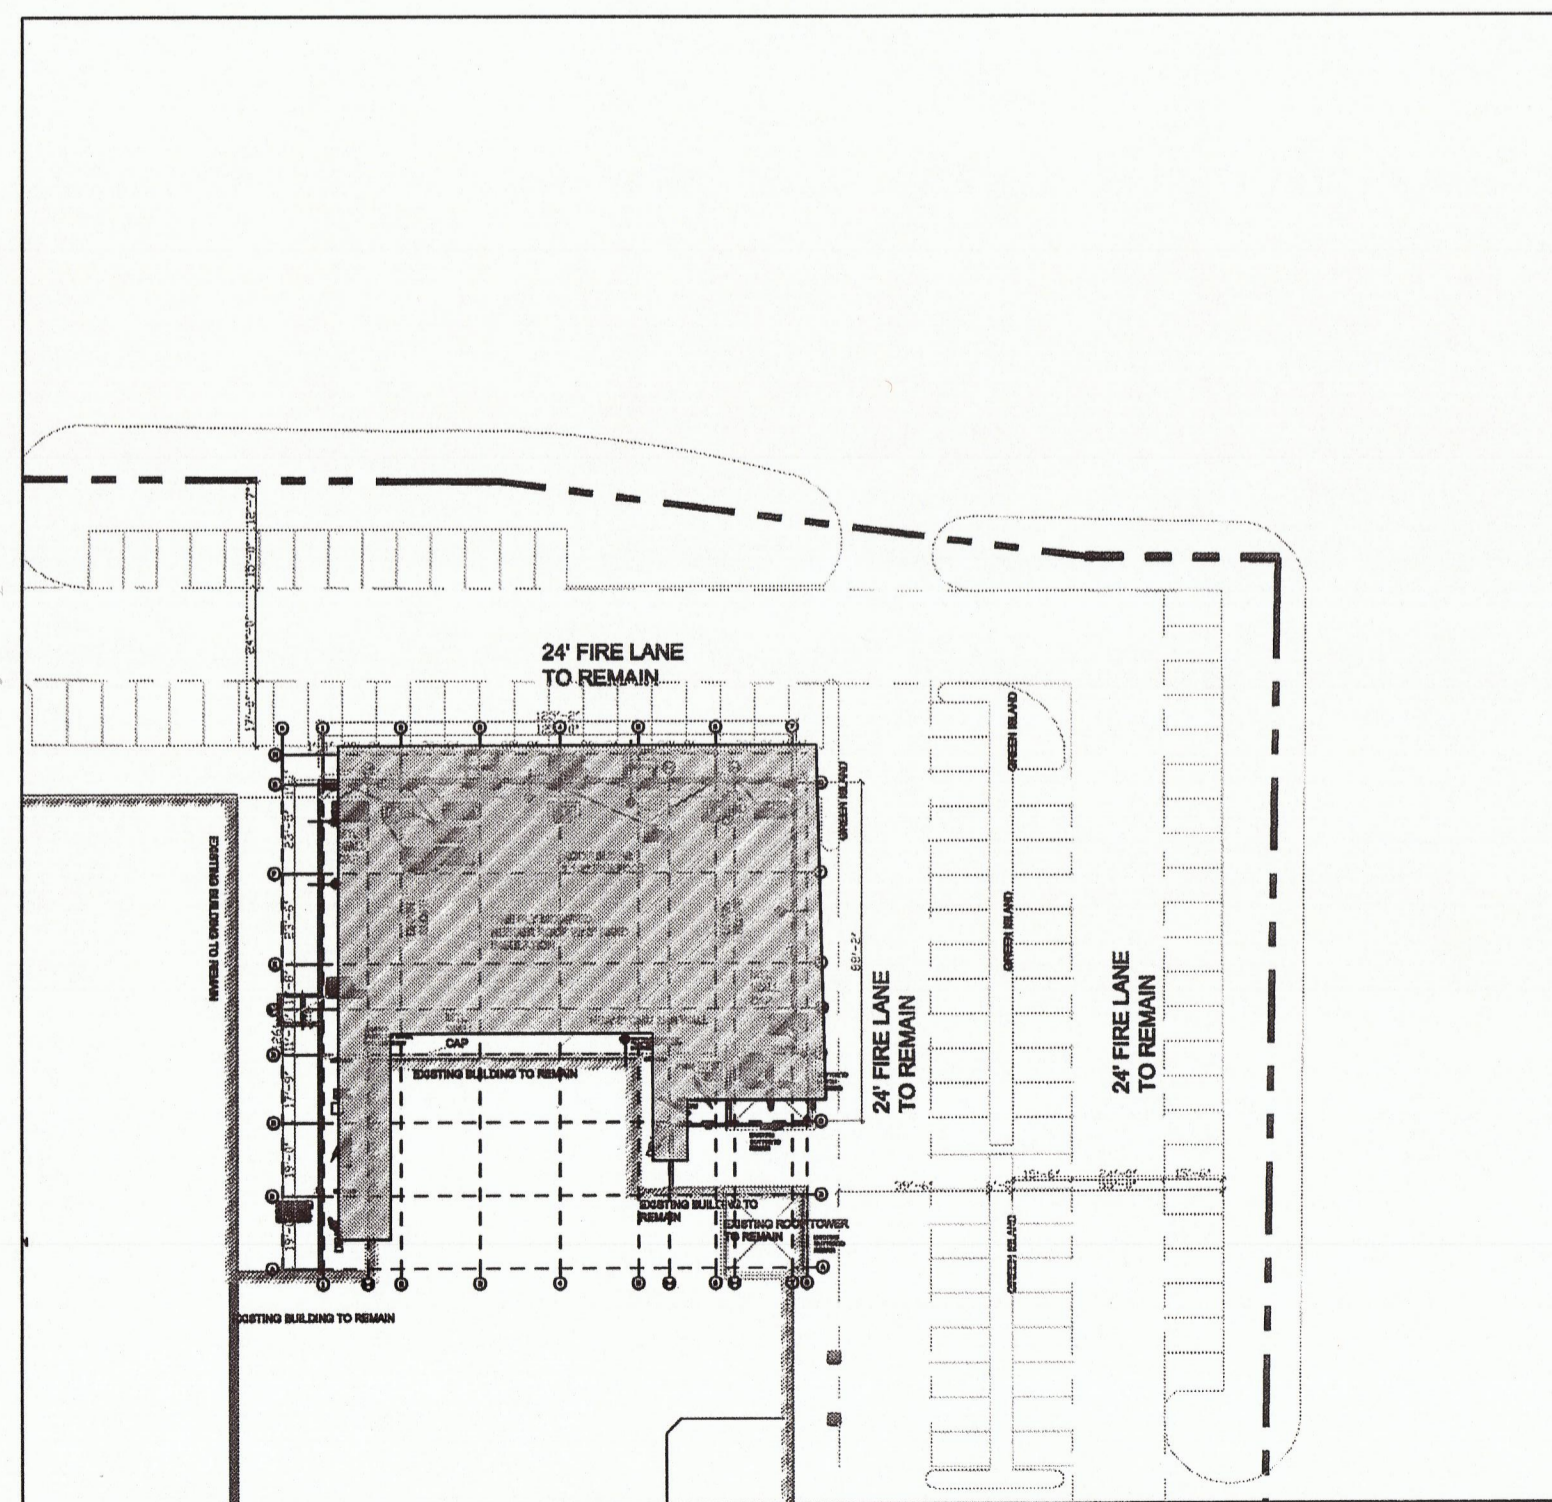

S: 1"=50'-0"

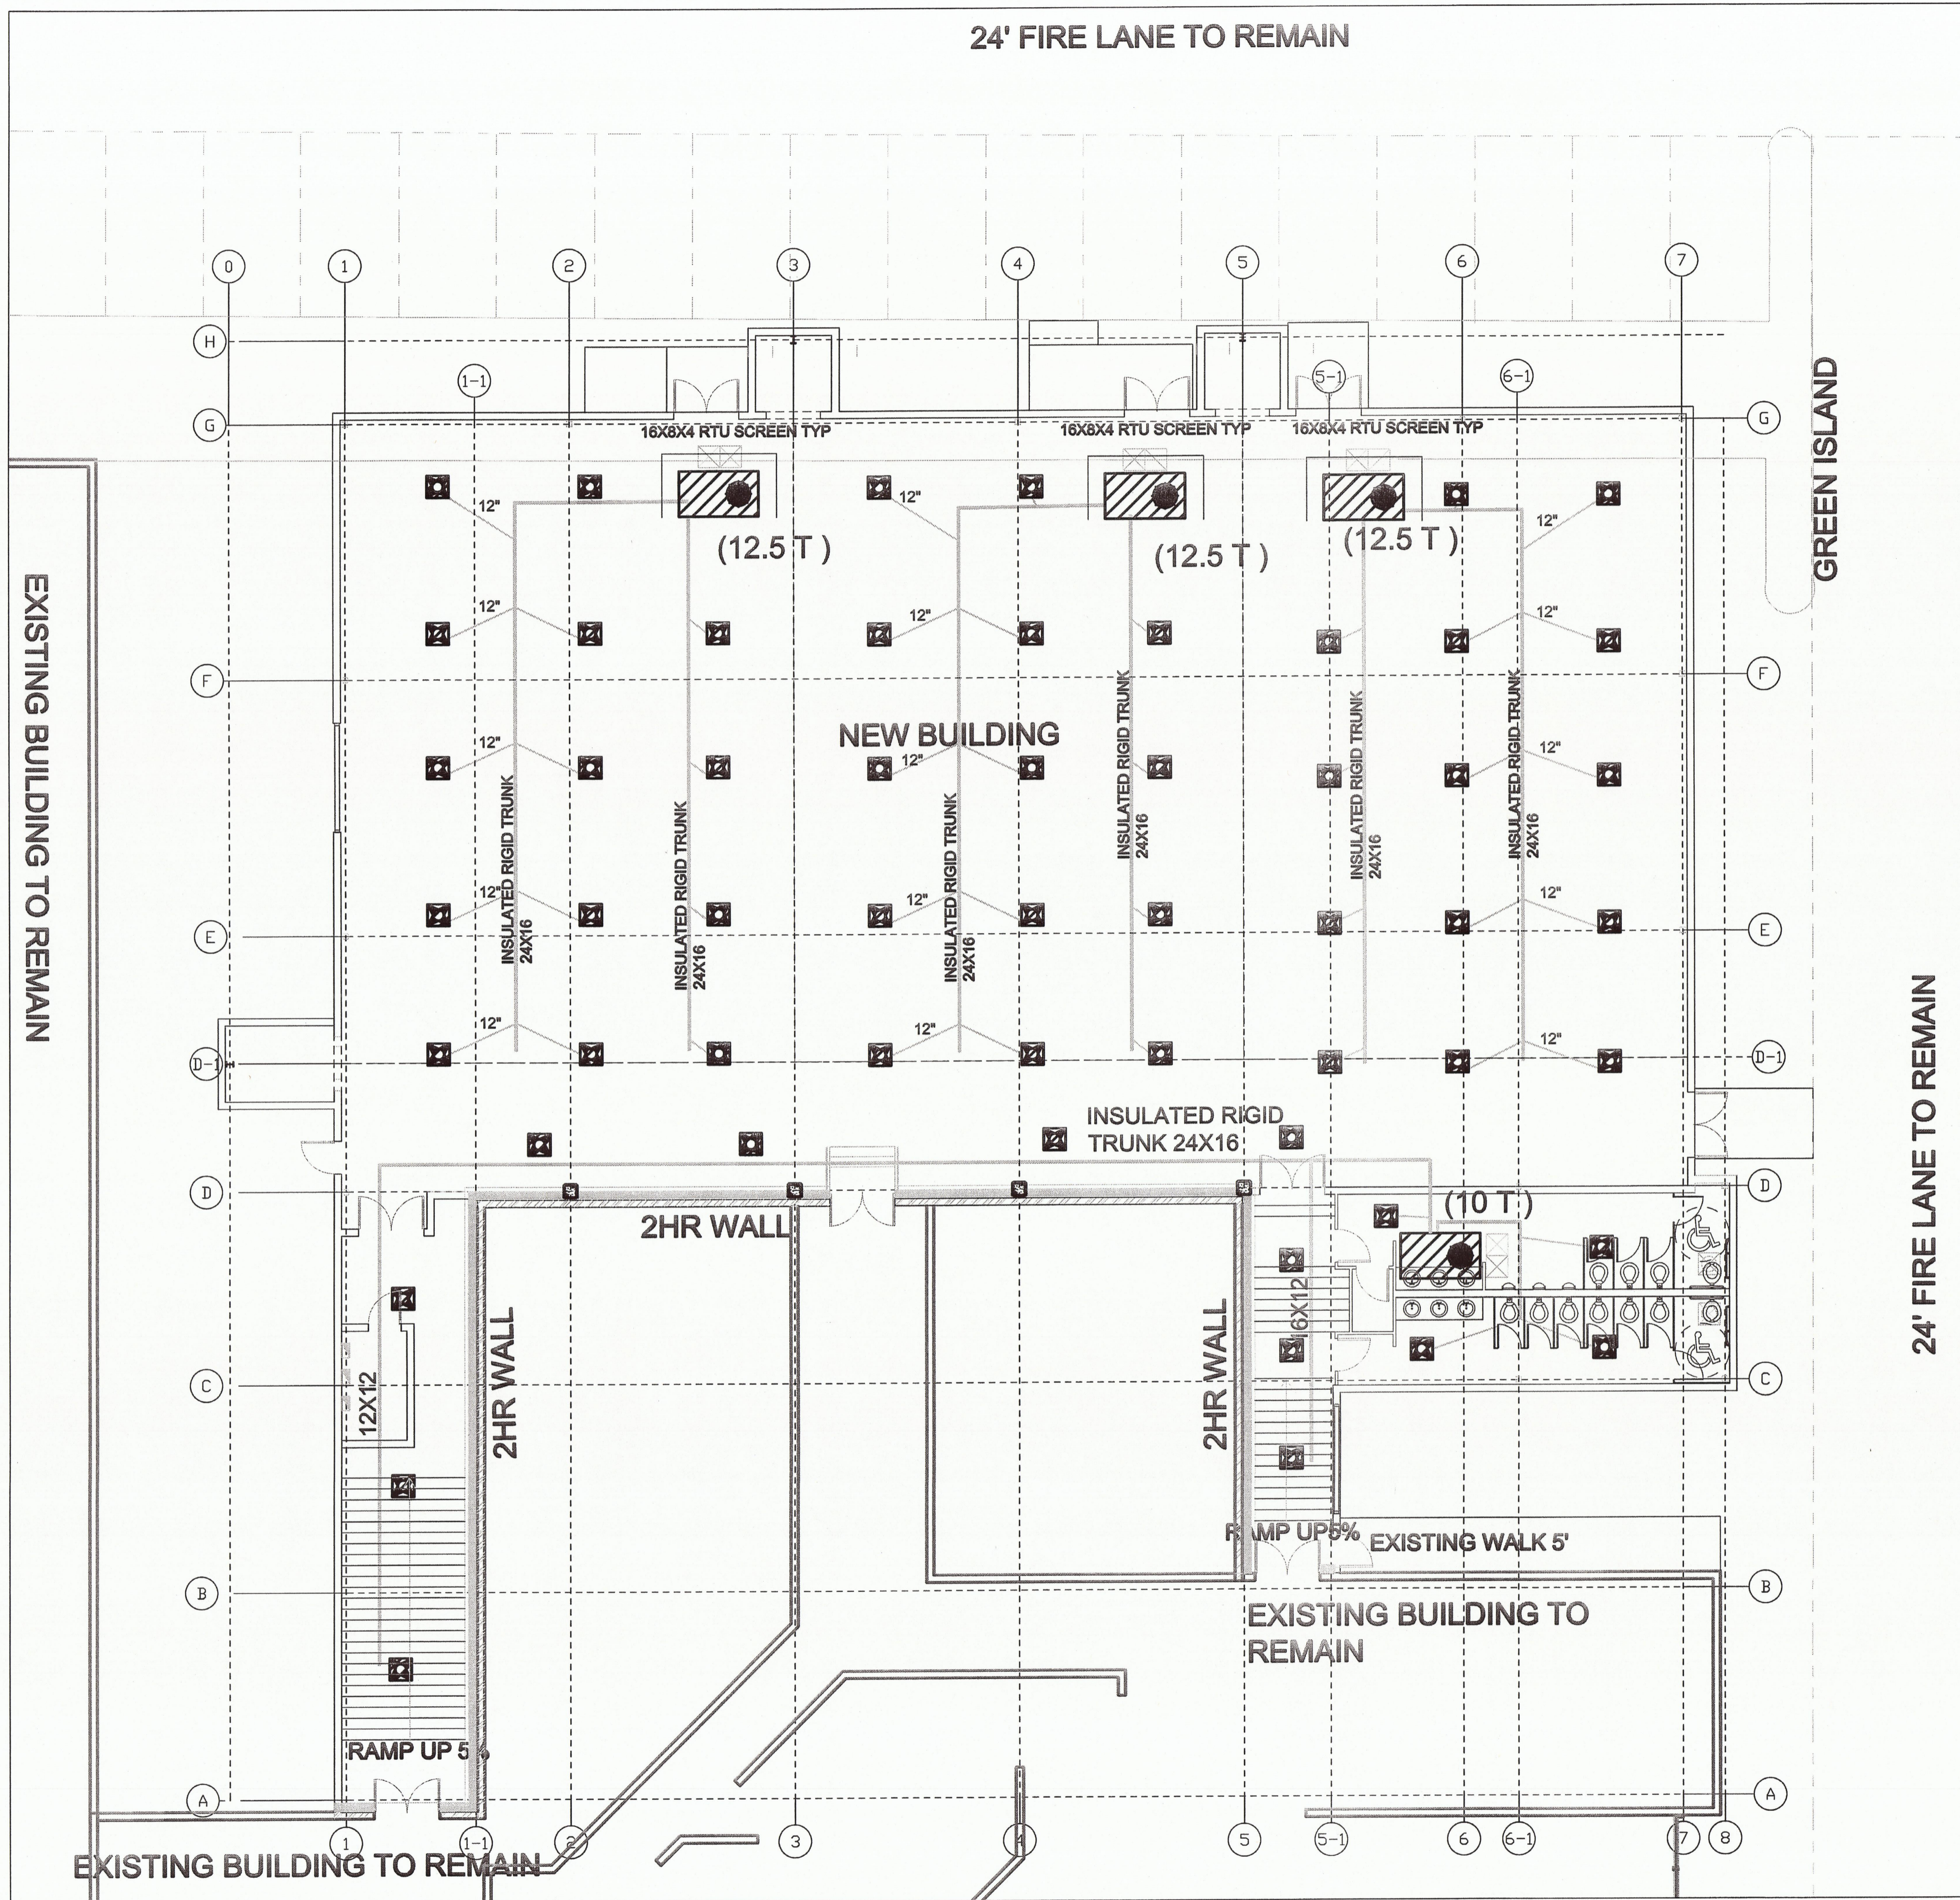

S: 1/8"=1'-0"

CHAUCER'S
DESIGN STUDIO

949 SIMON DRIVE, PLANO, TX. 75025
TEL: 972.849.6848 E-MAIL: chaucerdesignbuil@gmail.com



CROWN PLAZA HOTEL

14315 MIDWAY
ADDISON, TEXAS 75001

REVISION:

DRAFTER:
CHEHSIANG CHEN
DATE:
3/02/2010

