



ALTERNATE WALL DETAIL

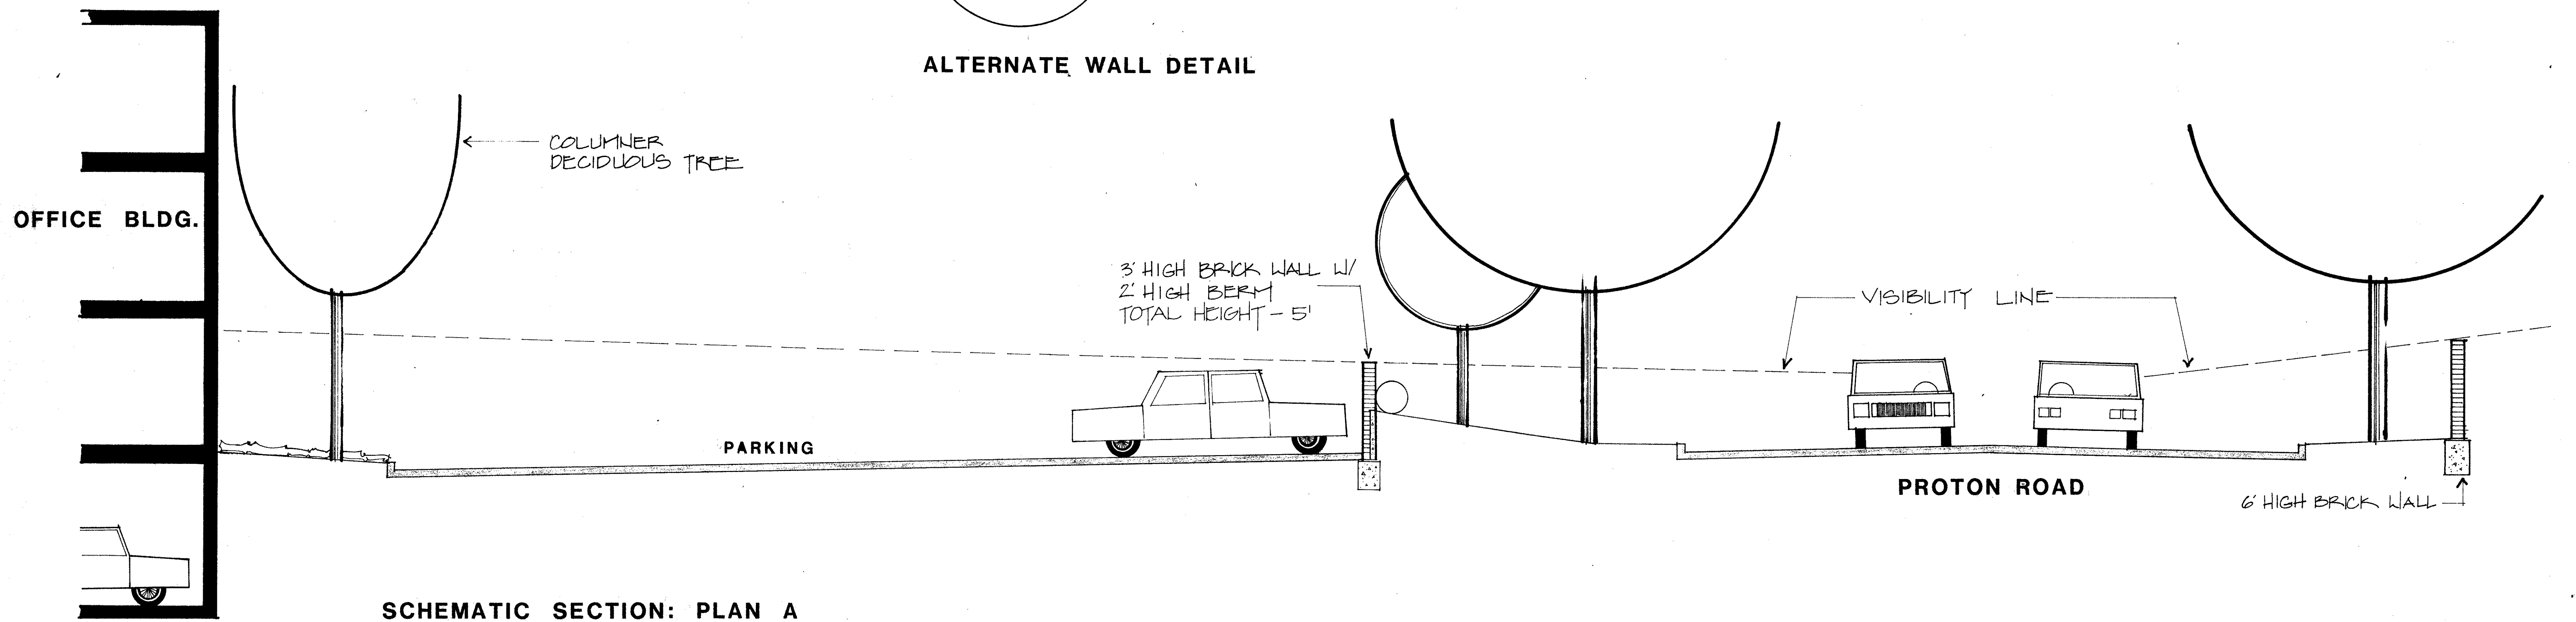

SCHMATIC SECTION: PLAN A

SCALE : 1/4" = 1' 0"

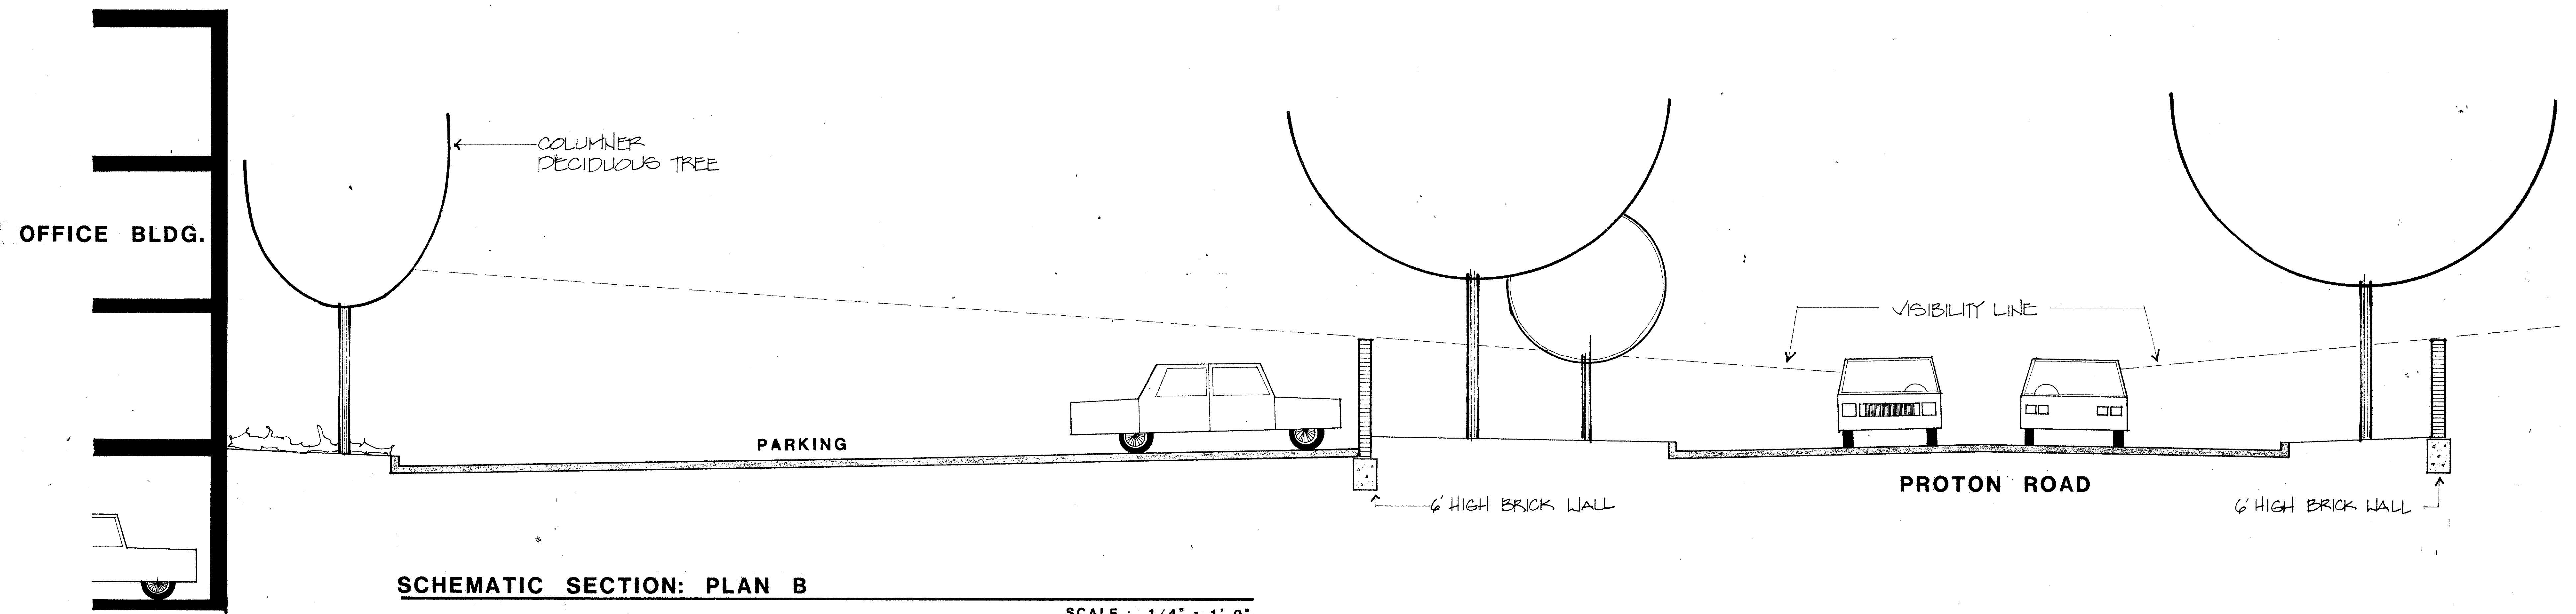

SCHMATIC SECTION: PLAN B

SCALE : 1/4" = 1' 0"