
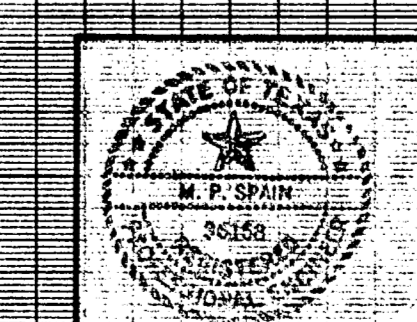


$C = 108.21$
 $Q = 108.2 \text{ cfs}$
 $S = .003\%$
 $h = .04$
 $A = 38.920$
 $W_p = 23.740$
 $H_p = 1.622$
 $V = 2.81$
 $d = 2.49'$

DRAINAGE DITCH SECTION
NO SCALE

CITY OF ADDISON
APPROVED
 FOR CONSTRUCTION
 BUILDING DEPARTMENT
 DATE: 2/5/79
 NOTE: CONTRACTOR IS HEREBY INSTRUCTED TO EXERCISE CARE IN MEETING OR EXCEEDING ALL REQUIREMENTS OF BOTH NATIONAL AND LOCAL CODES AND/OR ORDINANCES APPLICABLE TO HIS WORK. APPROVAL OF THESE DRAWINGS SHALL NOT BE CONSTRUED TO RELIEVE RESPONSIBILITY OR IMPLY VARIANCE TO SUCH CODES.

B.M. 1 CUT ON PAD OF TRAFFIC SIGNAL CONTROL BOX @ N.E. COR. OF INTERSECTION OF BELTLINE & MIDWAY. ELEV. 628.23

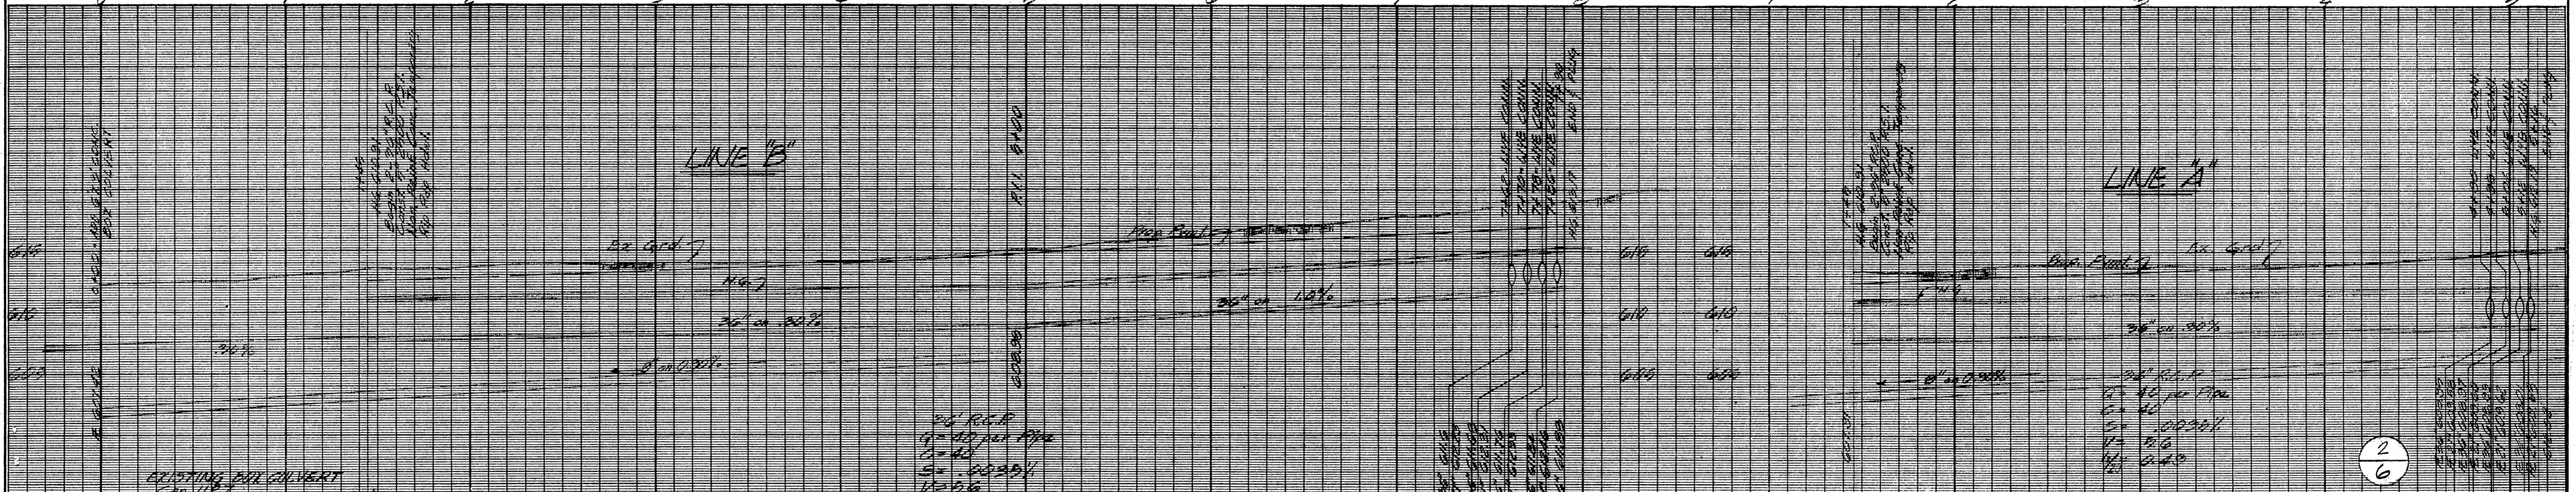

STORM SEWER					
ADDISON PLAZA					
Mc. CUTCHIN BROS. J.V. I					
14902 PRESTON RD., DALLAS					
CITY OF ADDISON, TEXAS					
DESIGN	DRAWN	DATE	SCALE	NOTES	FILE NO
SPAIN	8	ASSOC.	H: 1"=40' V: 1"=6'		

SPAIN & ASSOCIATES, INC.
 CONSULTING ENGINEERS
 2342 FABENS RD., DALLAS, TEXAS
 214 243-2881