


**CITY OF ADDISON
APPROVED**

BUILDING DEPARTMENT
[Signature]
DATE: 2/5/77

CONTRACTOR IS HEREBY INSTRUCTED TO EXERCISE CARE IN MEETING OR EXCEEDING ALL REQUIREMENTS OF BOTH NATIONAL AND LOCAL CODES AND/OR ORDINANCES APPLICABLE TO HIS WORK. APPROVAL OF THESE CON. ACTS SHALL NOT BE CONSIDERED TO RELIEVE RESPONSIBILITY OR LIABILITY VARIANCE TO SUCH CODES.

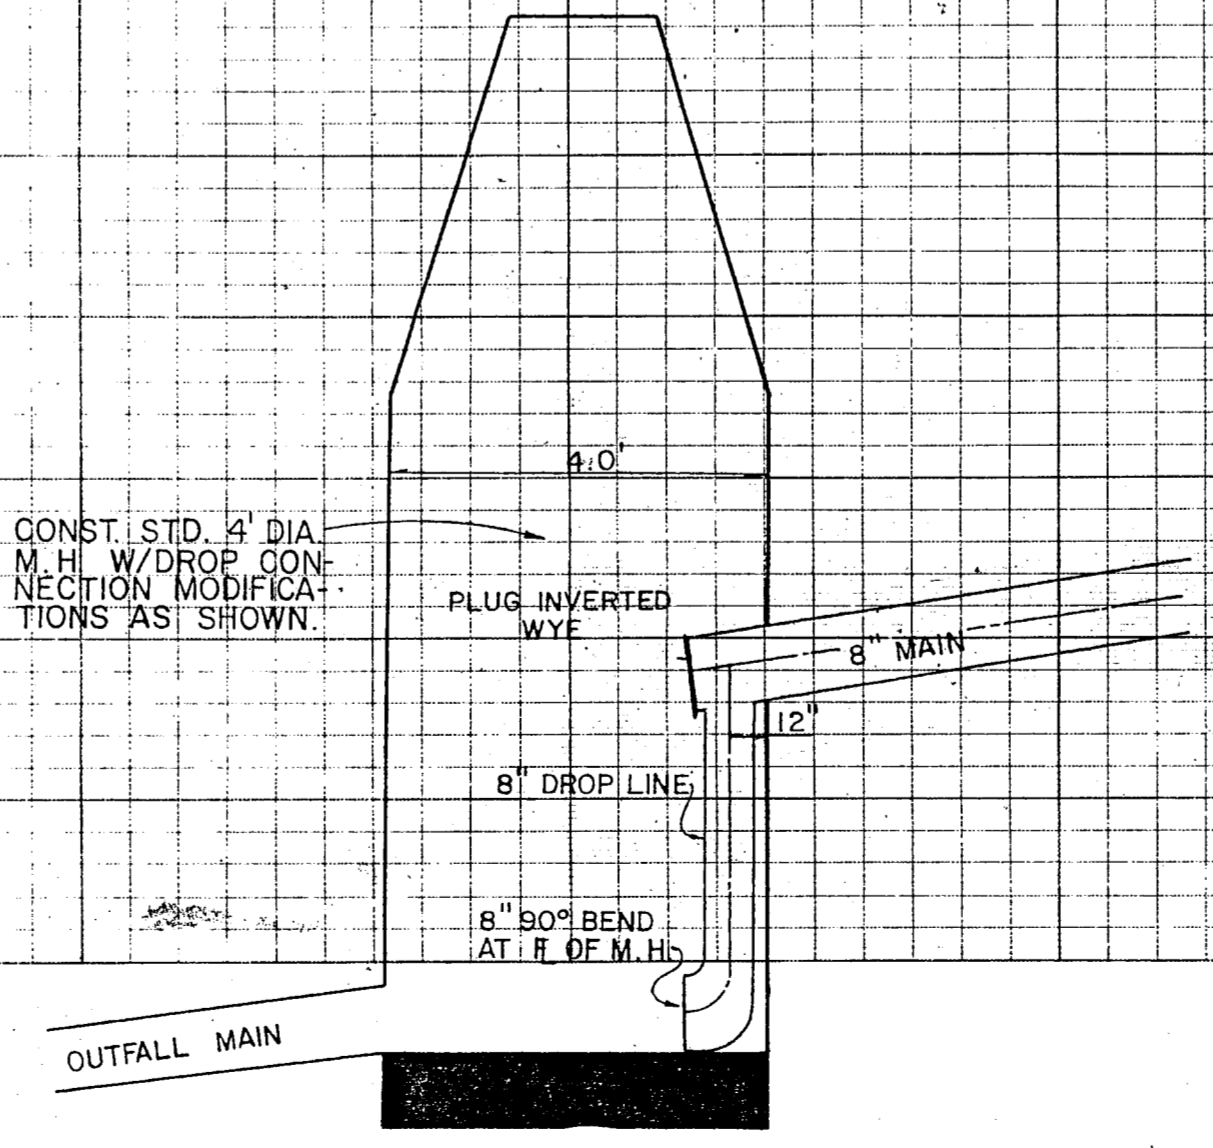

BM: 1/4" CUT ON PAD OF TRAFFIC SIGNAL CONTROL BOX AT NORTHEAST CORNER OF INTERSECTION OF BELT LINE ROAD AND MIDWAY RD. ELEV. 628.23

6
6

SANITARY SEWER PROFILES						
ADDISON PLAZA						
FOR: M ^{SC} UTCHIN BROS. J. V. II						
SPAIN & ASSOCIATES INC.						
CITY OF ADDISON, TEXAS						
DESIGN	DRAWN	DATE	SCALE	NOTES	FILE	NO.
S&A	S&A	11-78	1"=6' V. 1"=100' H.	S&A		

SPAIN-AYRES & ASSOCIATES, INC.
CONSULTING ENGINEERS
2342 FABENS RD. DALLAS, TEXAS
214 243-7881 75228

DROP MANHOLE
DETAIL
NO SCALE