


B.M. #10 On Corner Curb At N.W. Corner Of Parking At Wright Brothers Dr. E 15700 Midway Rd. Elev. 647.28

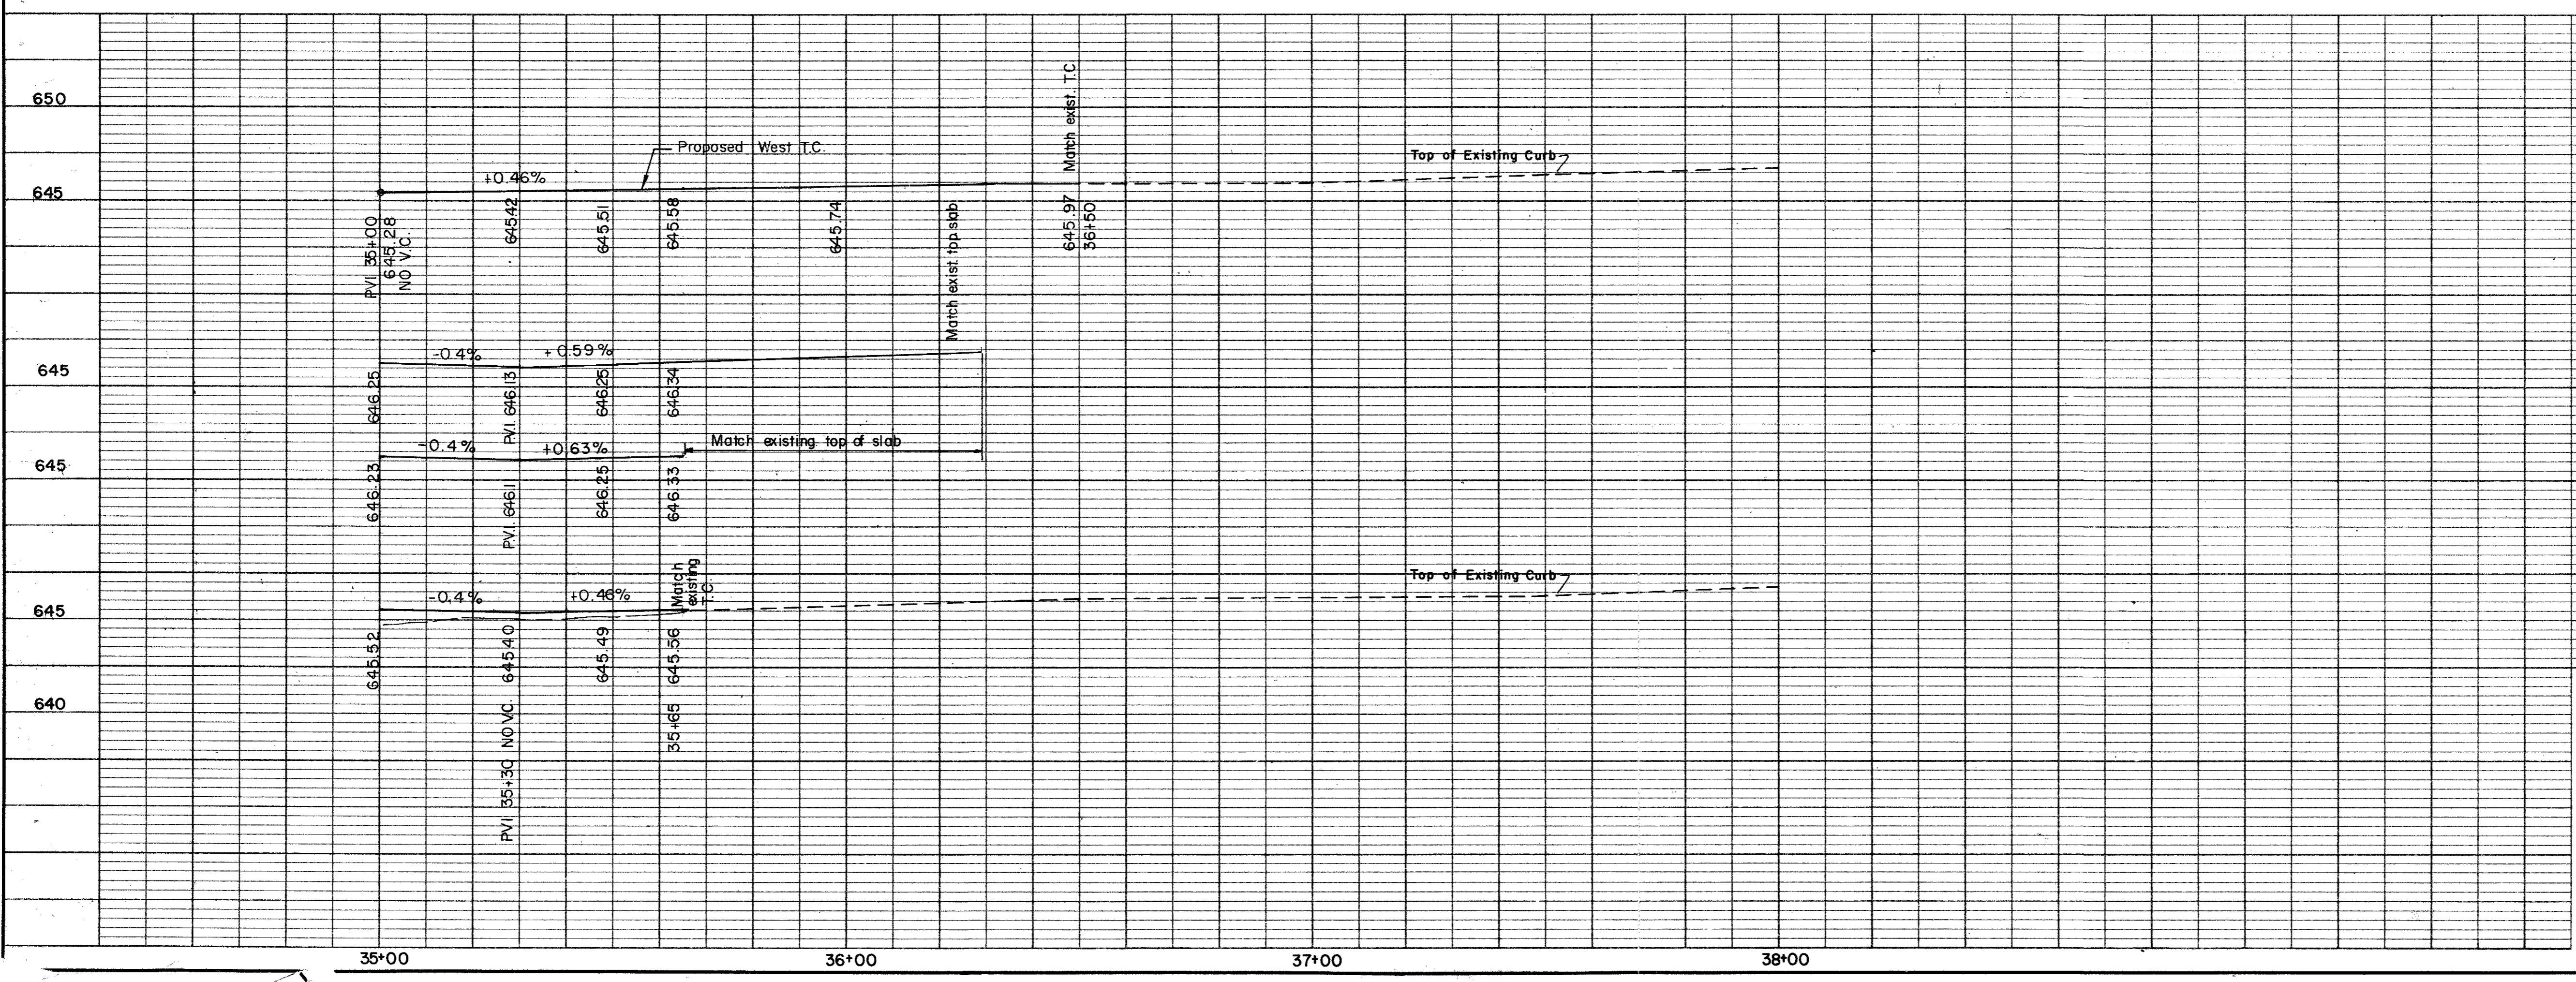

<b>CITY OF ADDISON</b>			
<b>PAVING</b>			
Paving Sta. 35+00 to Sta. 36+29			
<b>MIDWAY ROAD IMPROVEMENTS</b>			
GINN, INC., Consulting Engineers			
DESIGNED - HBJ	DRAWN - GF-SM	DATE - March, 1981	FILE
APPROVED - HWG	CHECKED - HBJ	SCALE - 1" = 20' H, 1" = 5' V	SHEET 11 OF