


CURVE DATA
 $\Delta = 11^\circ 44' 20''$
 $R = 954.93'$
 $T = 98.17'$
 $L = 195.65'$

PIPE CURVE DATA
LINE A
 $\Delta = 4^\circ 06' 32''$
 $R = 919.93'$
 $T = 33.0'$
 $L = 65.97'$

NOTE:
 Contractor to verify location and depth of 16" water line. To be relocated as directed by the Engineer if relocation required. Cost of verification to be negotiated by Engineer and should not be included in price for relocation.

B.M. #1 On N.W. Corner Parking To Gulf Gas Station at S.W. Corner Inter. Belt Line & Midway Rd. Elev. 624.32
 B.M. #2 On S.E. Corner Of Conc. Walk To Bldg. At 15101 Midway Rd. Elev. 614.84

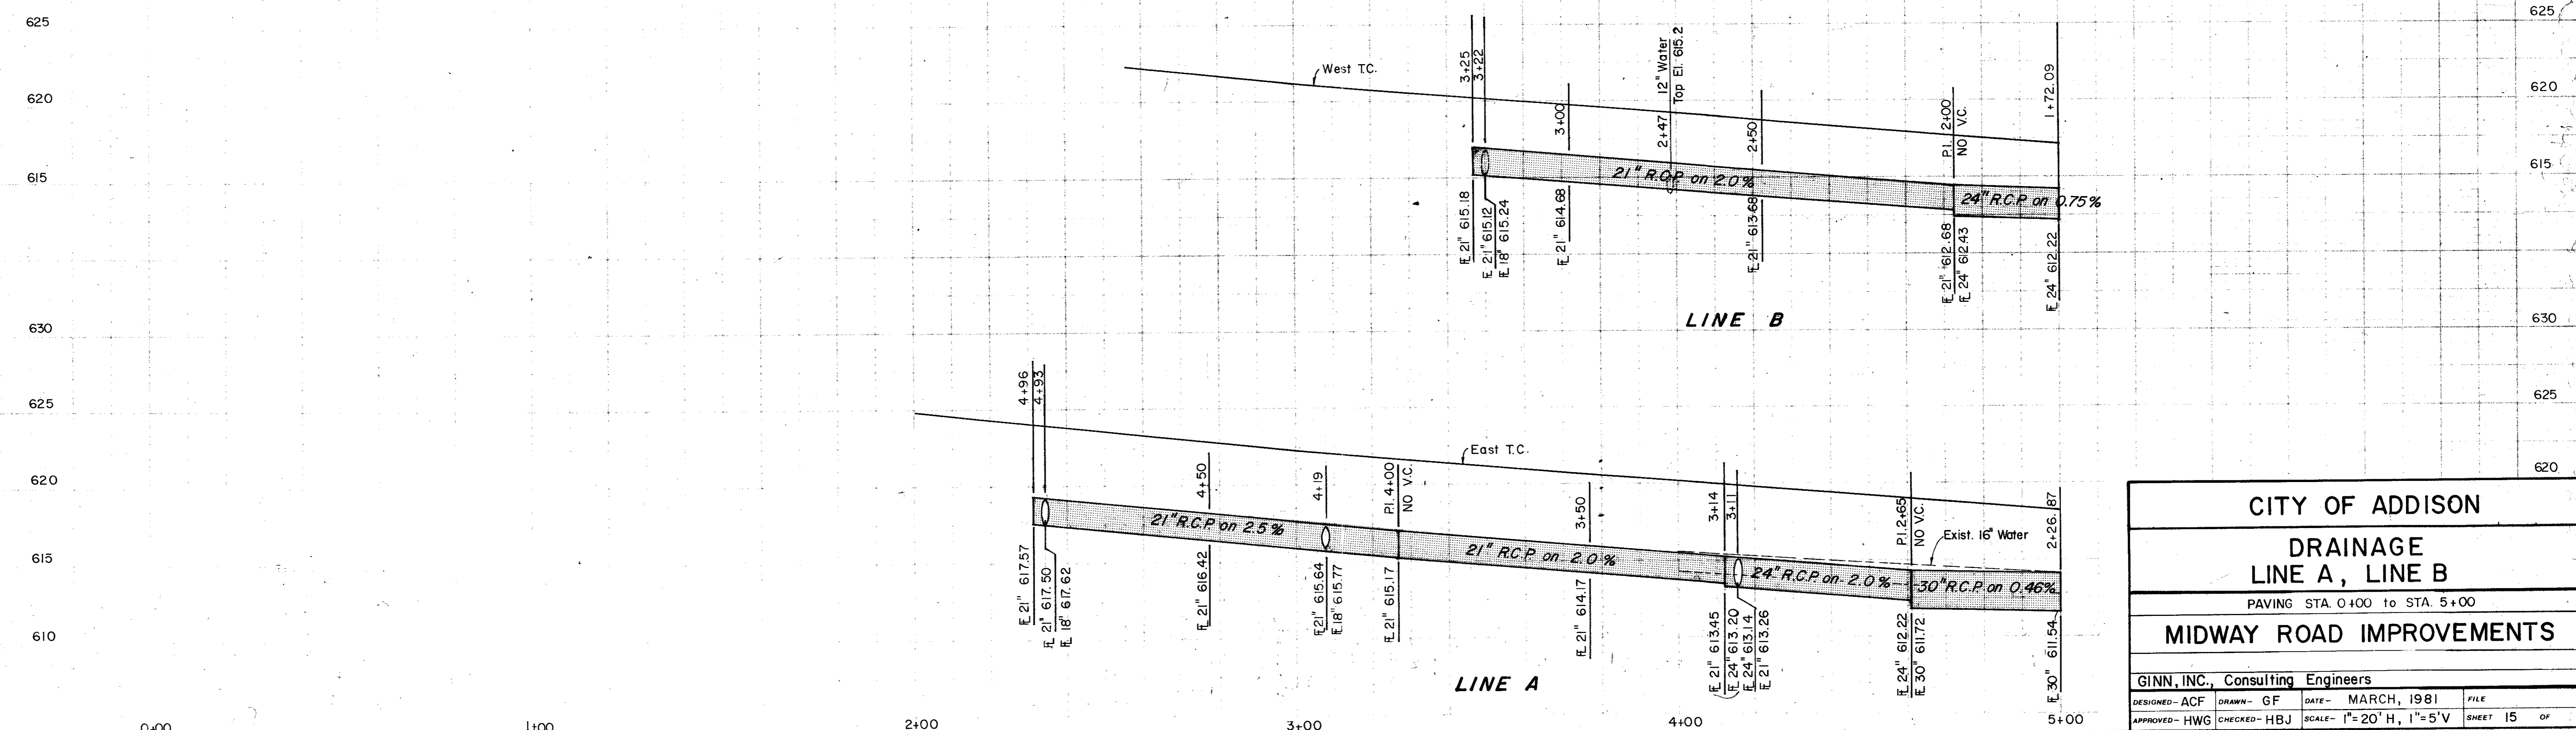

CITY OF ADDISON			
DRAINAGE LINE A, LINE B			
PAVING STA. 0+00 to STA. 5+00			
MIDWAY ROAD IMPROVEMENTS			
GINN, INC., Consulting Engineers			
DESIGNED - ACF	DRAWN - GF	DATE - MARCH, 1981	FILE
APPROVED - HWG	CHECKED - HBJ	SCALE - 1" = 20' H, 1" = 5' V	SHEET 15 OF