


B.M. #10 On Corner Curb At N.W. Corner Of Parking At Wright Brothers Dr. & 15700 Midway Rd. Elev. 647.28

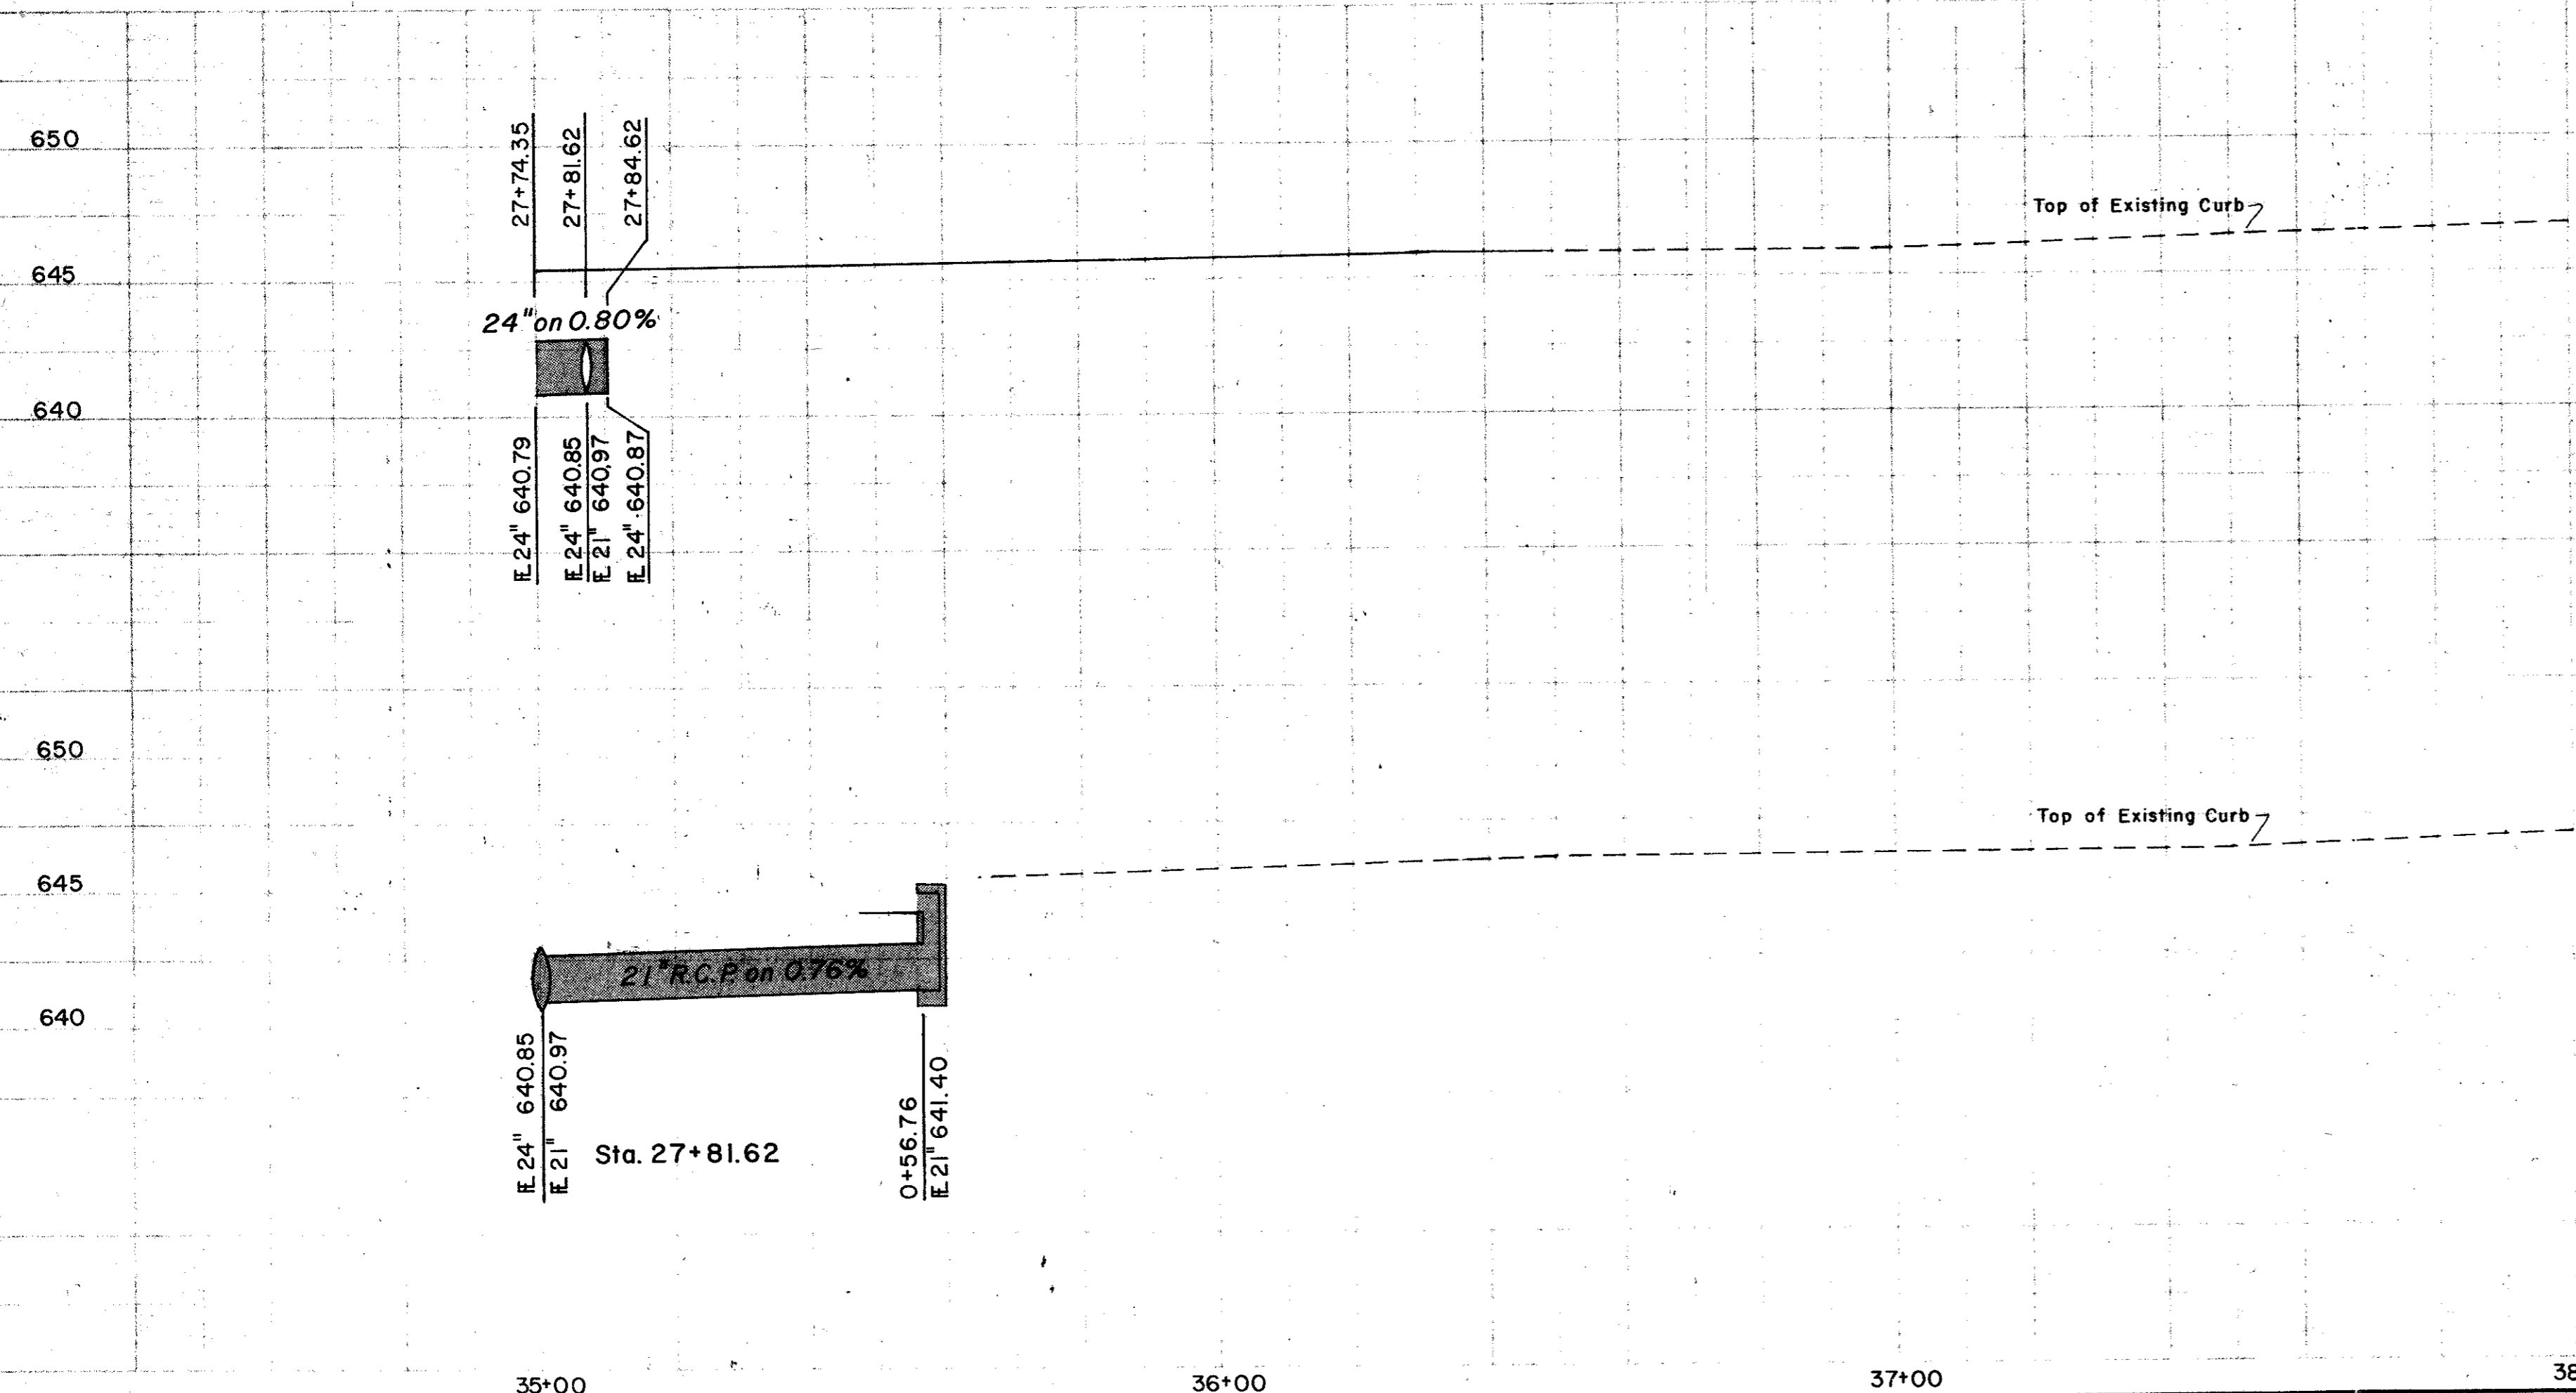

CITY OF ADDISON			
DRAINAGE LINE C3			
PAVING STA. 35+00 to STA. 36+29			
MIDWAY ROAD IMPROVEMENTS			
GINN, INC., Consulting Engineers			
DESIGNED - ACF	DRAWN - RGB	DATE - MARCH, 1981	FILE
APPROVED - HWG	CHECKED - HBJ	SCALE - 1" = 20'H, 1" = 5'V	SHEET 22 OF