


NOTE:
Sanitary Sewer shall be Relocated prior to Construction of Box Culvert.

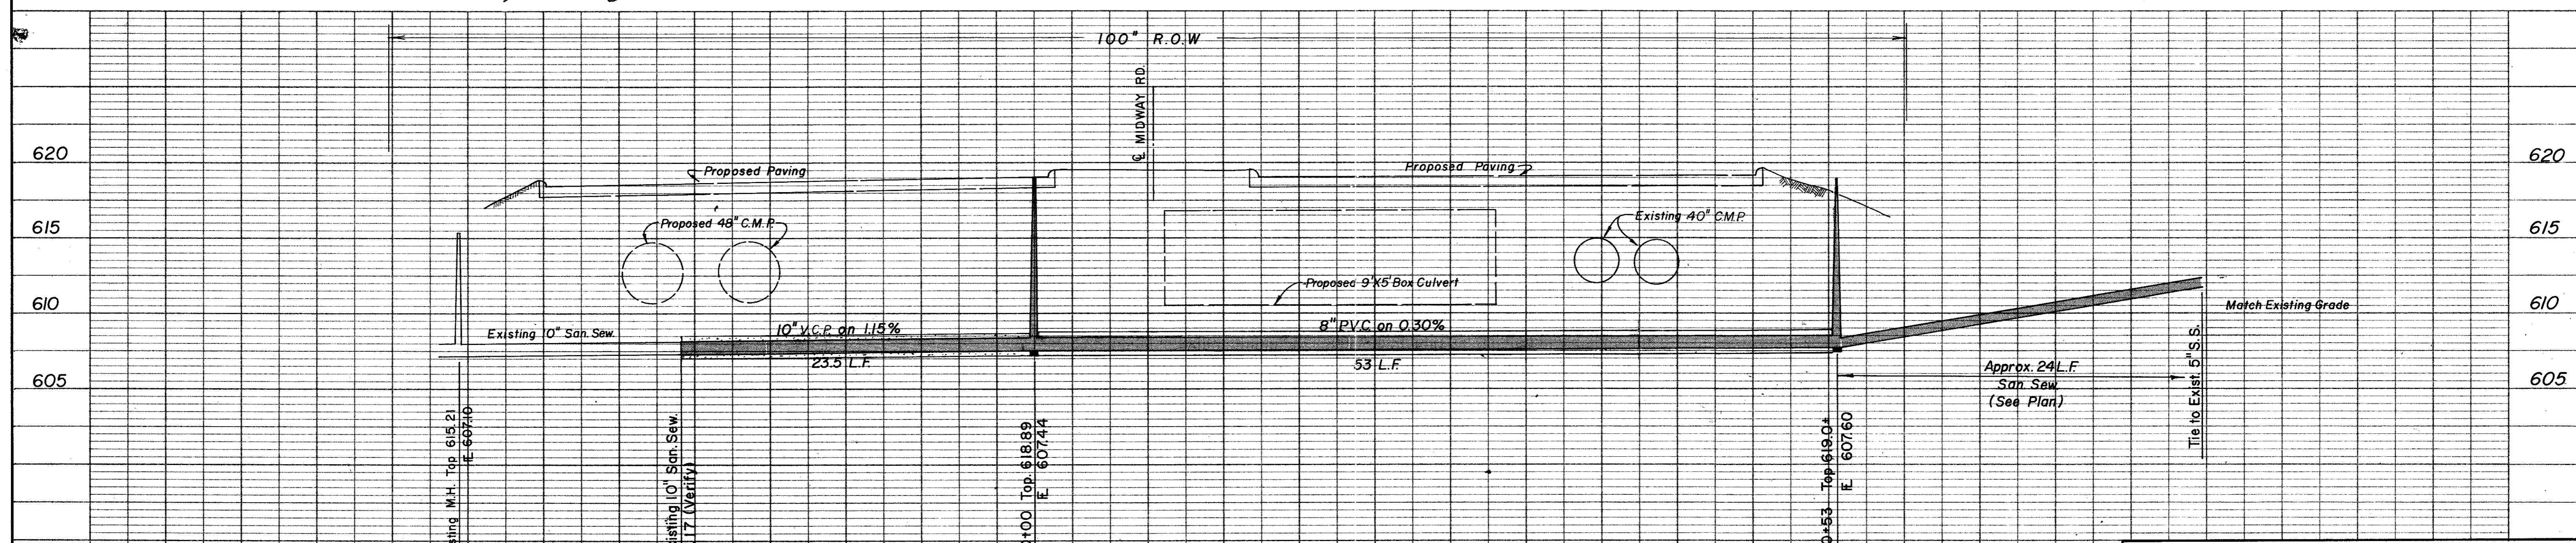

CITY OF ADDISON			
SANITARY SEWER RELOCATION			
MIDWAY ROAD IMPROVEMENTS			
GINN, INC. Consulting Engineers			
DESIGNED - ACF	DRAWN - RGB	DATE - MARCH, 1981	FILE
APPROVED - HWG	CHECKED - HBJ	SCALE - 3/16" = 1' H. 1" = 5' V	SHEET 23 OF 1