



B.M. 3 - "□" on concrete walk @ S.E. corner of building @ 15201 Midway. (Elev. 618.14)

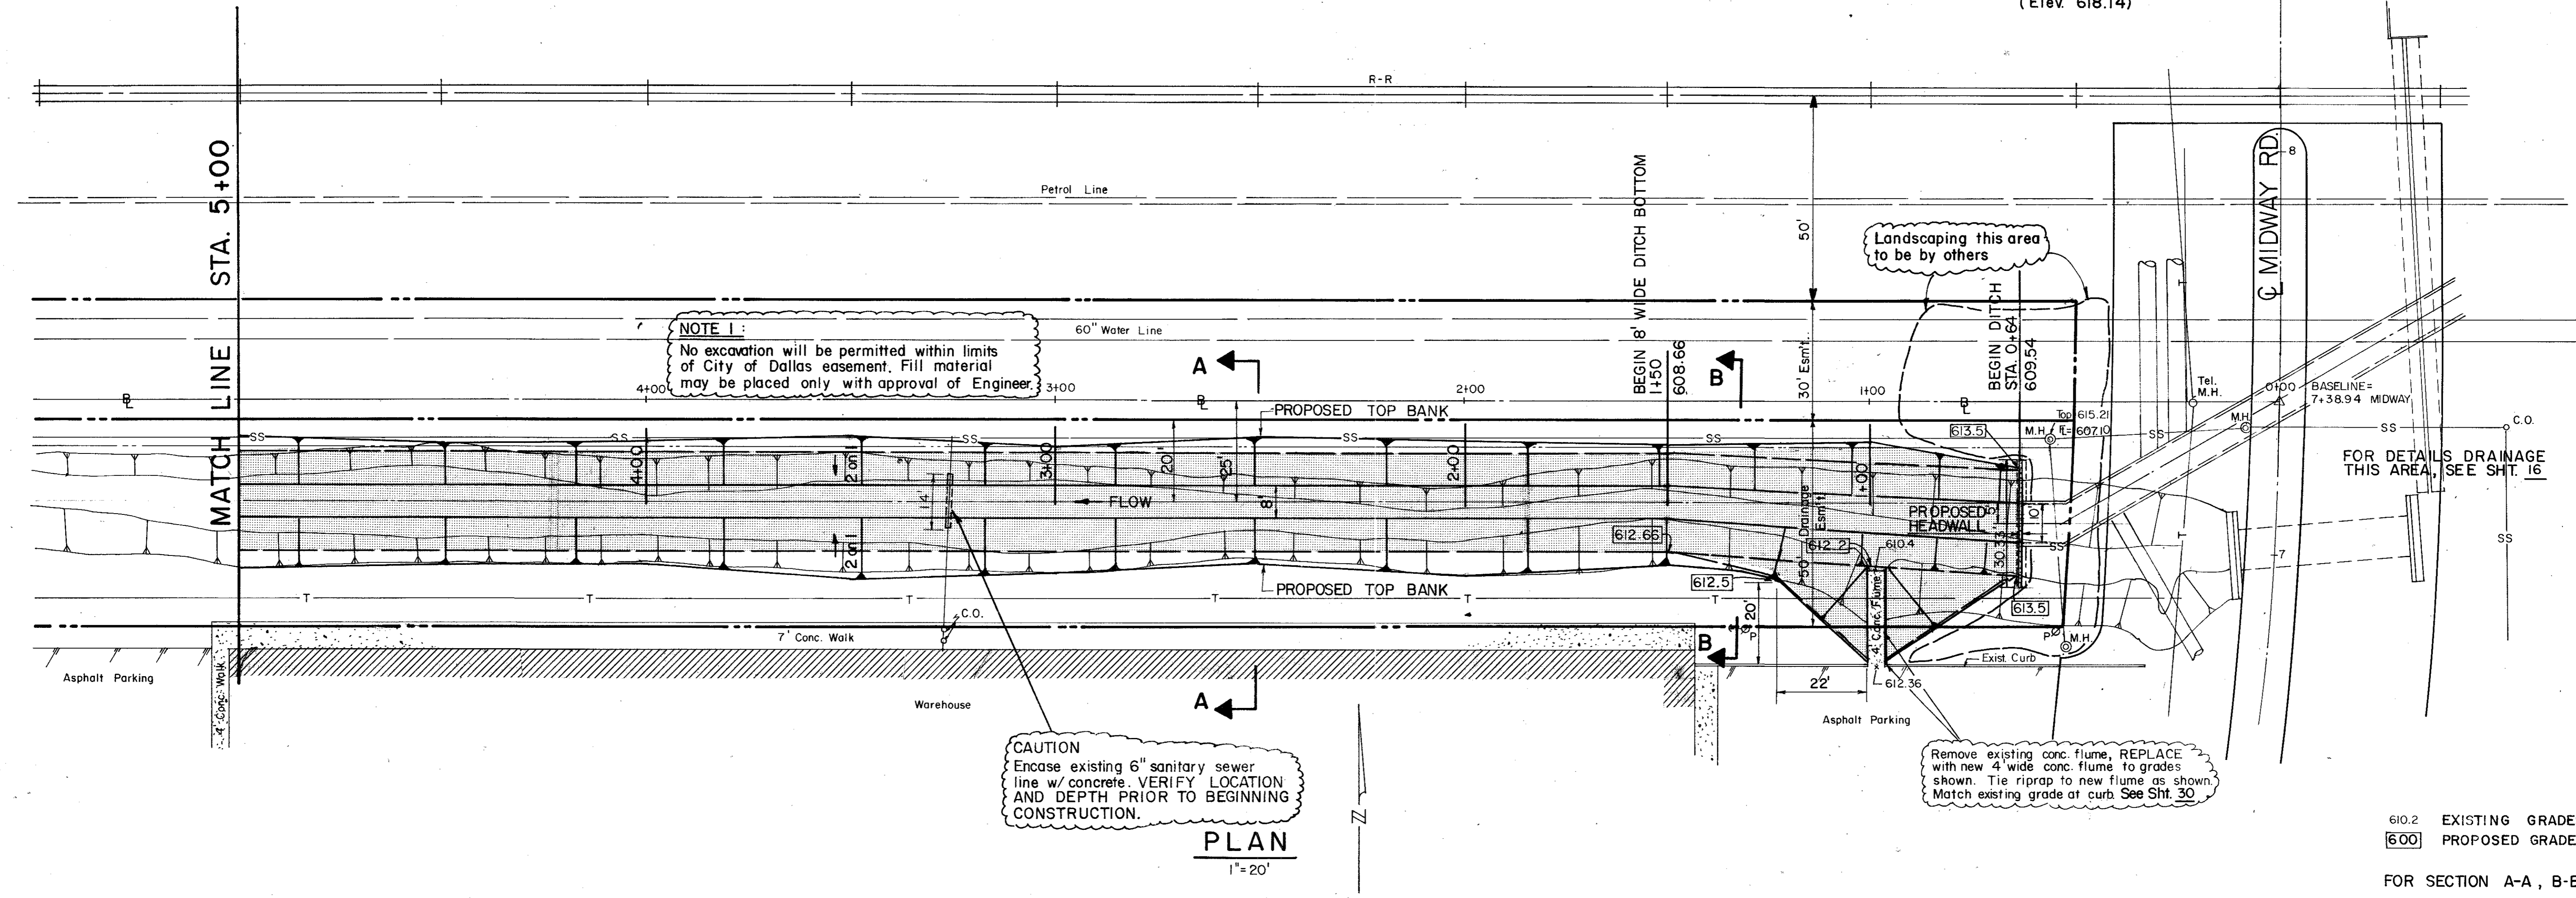

PLAN  
1" = 20'

610.2 EXISTING GRADES  
600 PROPOSED GRADES  
FOR SECTION A-A, B-B, SEE SHT. 32

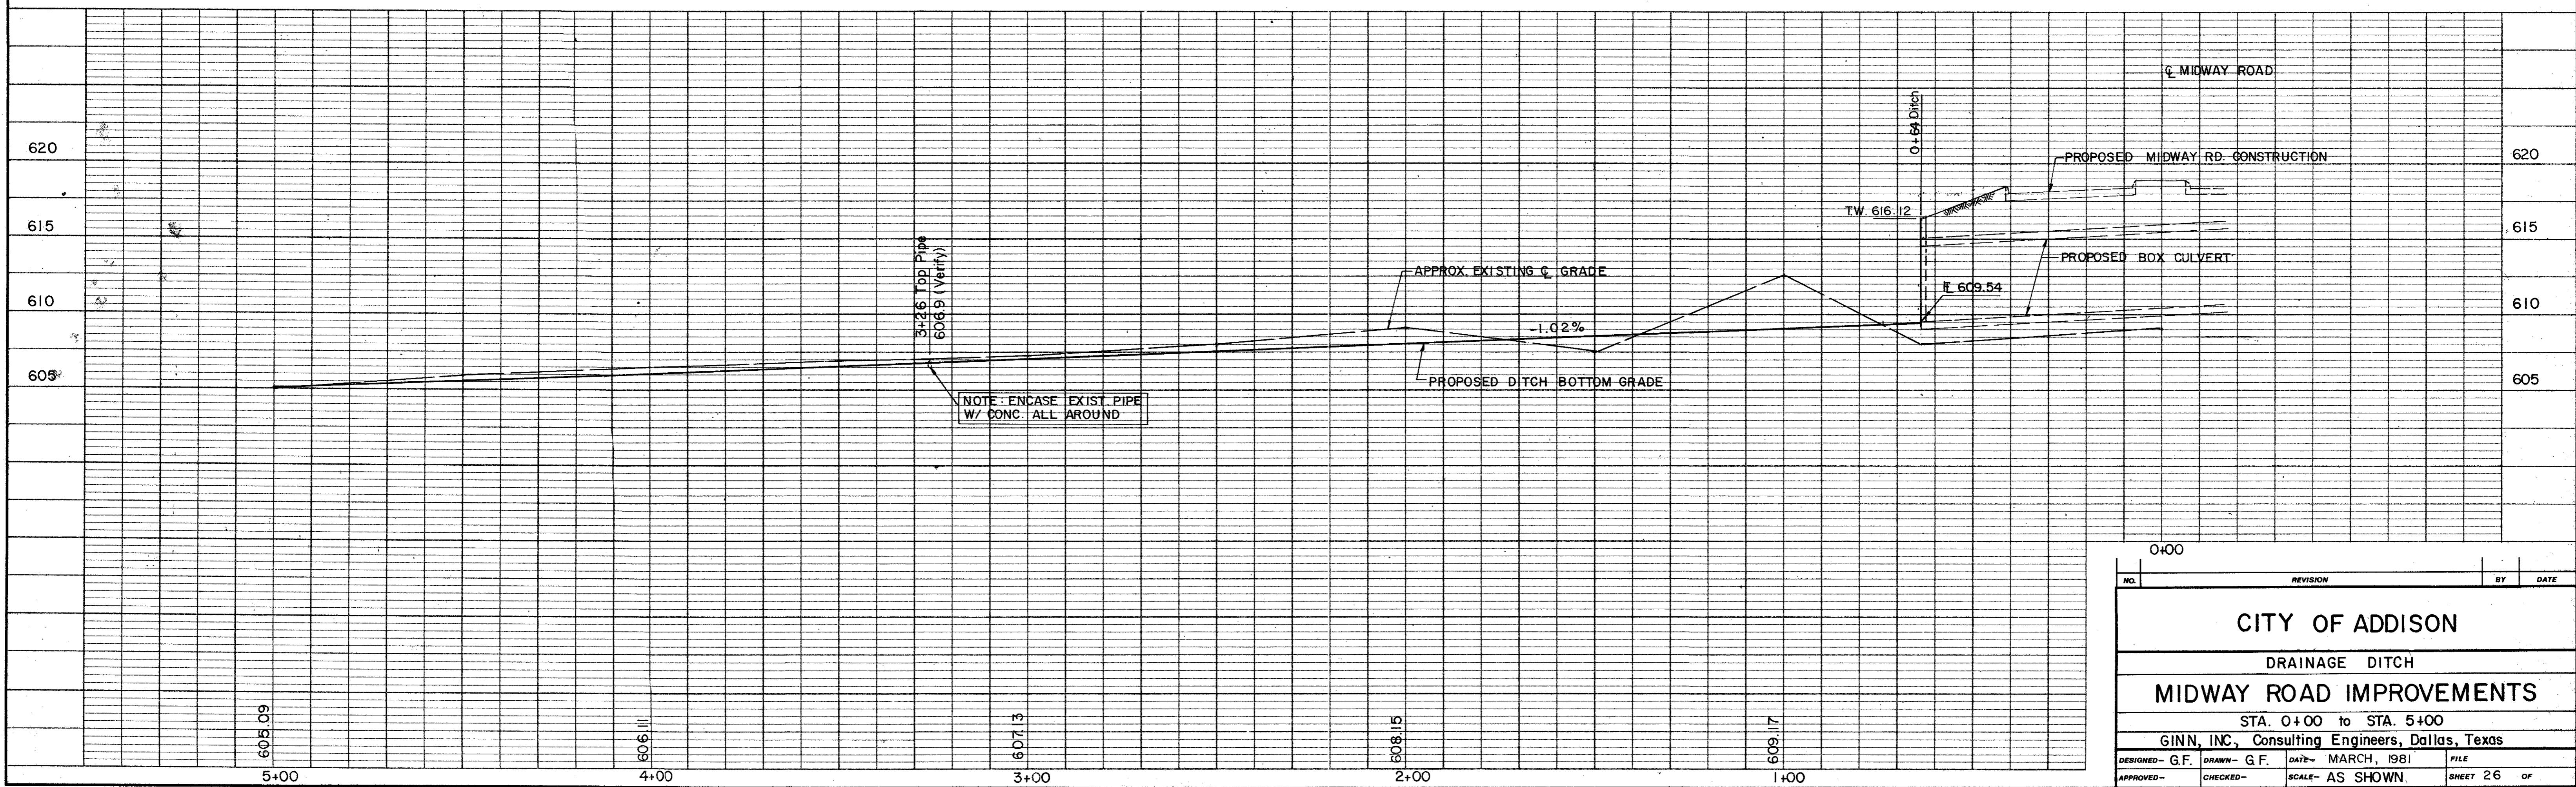

NO.	REVISION	BY	DATE
<b>CITY OF ADDISON</b>			
DRAINAGE DITCH			
<b>MIDWAY ROAD IMPROVEMENTS</b>			
STA. 0+00 to STA. 5+00			
GINN, INC., Consulting Engineers, Dallas, Texas			
DESIGNED - G.F.	DRAWN - G.F.	DATE - MARCH, 1981	FILE
APPROVED -	CHECKED -	SCALE - AS SHOWN	SHEET 26 OF