


PLAN
1" = 20'

FOR SECTION D-D, E-E, SEE SHT. 32

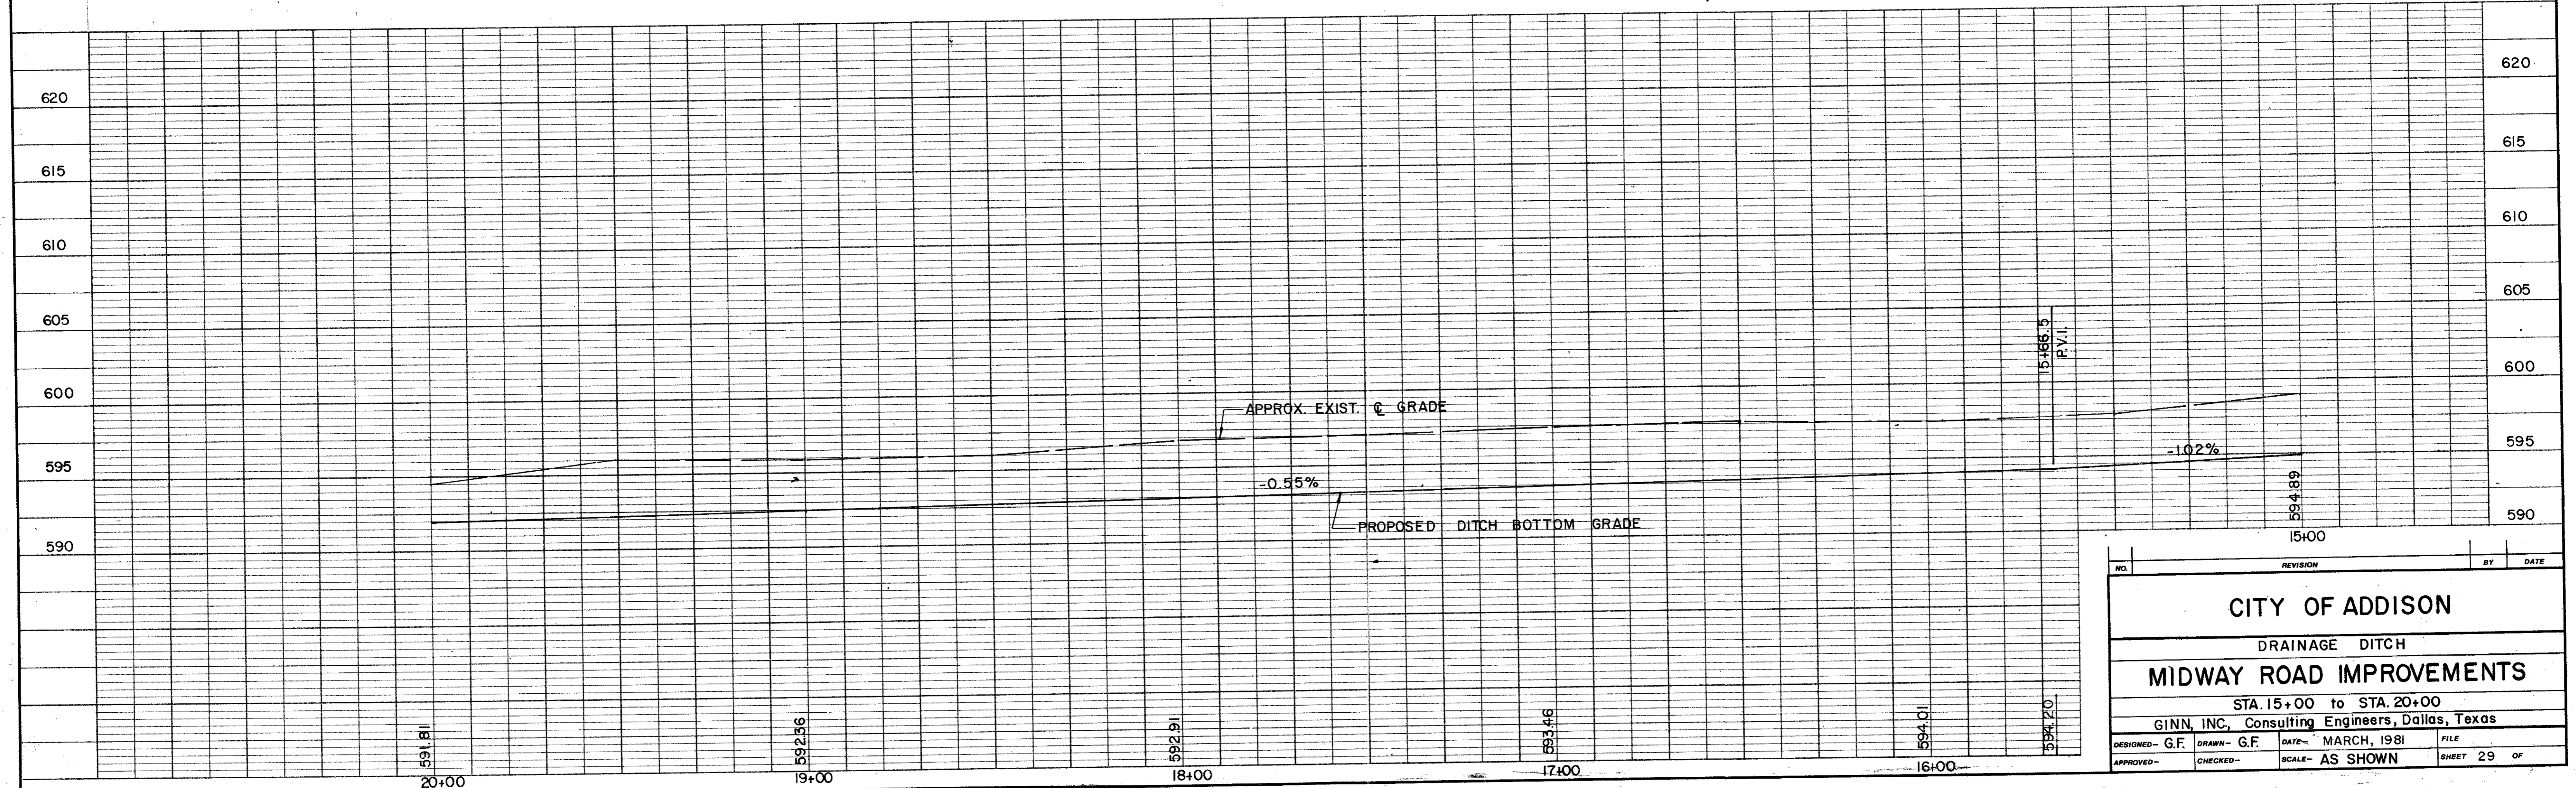

NO.	REVISION	BY	DATE
CITY OF ADDISON			
DRAINAGE DITCH			
MIDWAY ROAD IMPROVEMENTS			
STA. 15+00 to STA. 20+00			
GINN, INC., Consulting Engineers, Dallas, Texas			
DESIGNED - G.F.	DRAWN - G.F.	DATE - MARCH, 1981	FILE
APPROVED -	CHECKED -	SCALE - AS SHOWN	SHEET 29 OF