


BILLS OF REINFORCING STEEL FOR 44'-0" CLEAR WIDTH. Columns include Culvert Size, Type Section, Dimensions, Total Quantities, and various Bar categories (A through F) with their respective lengths, weights, and quantities.

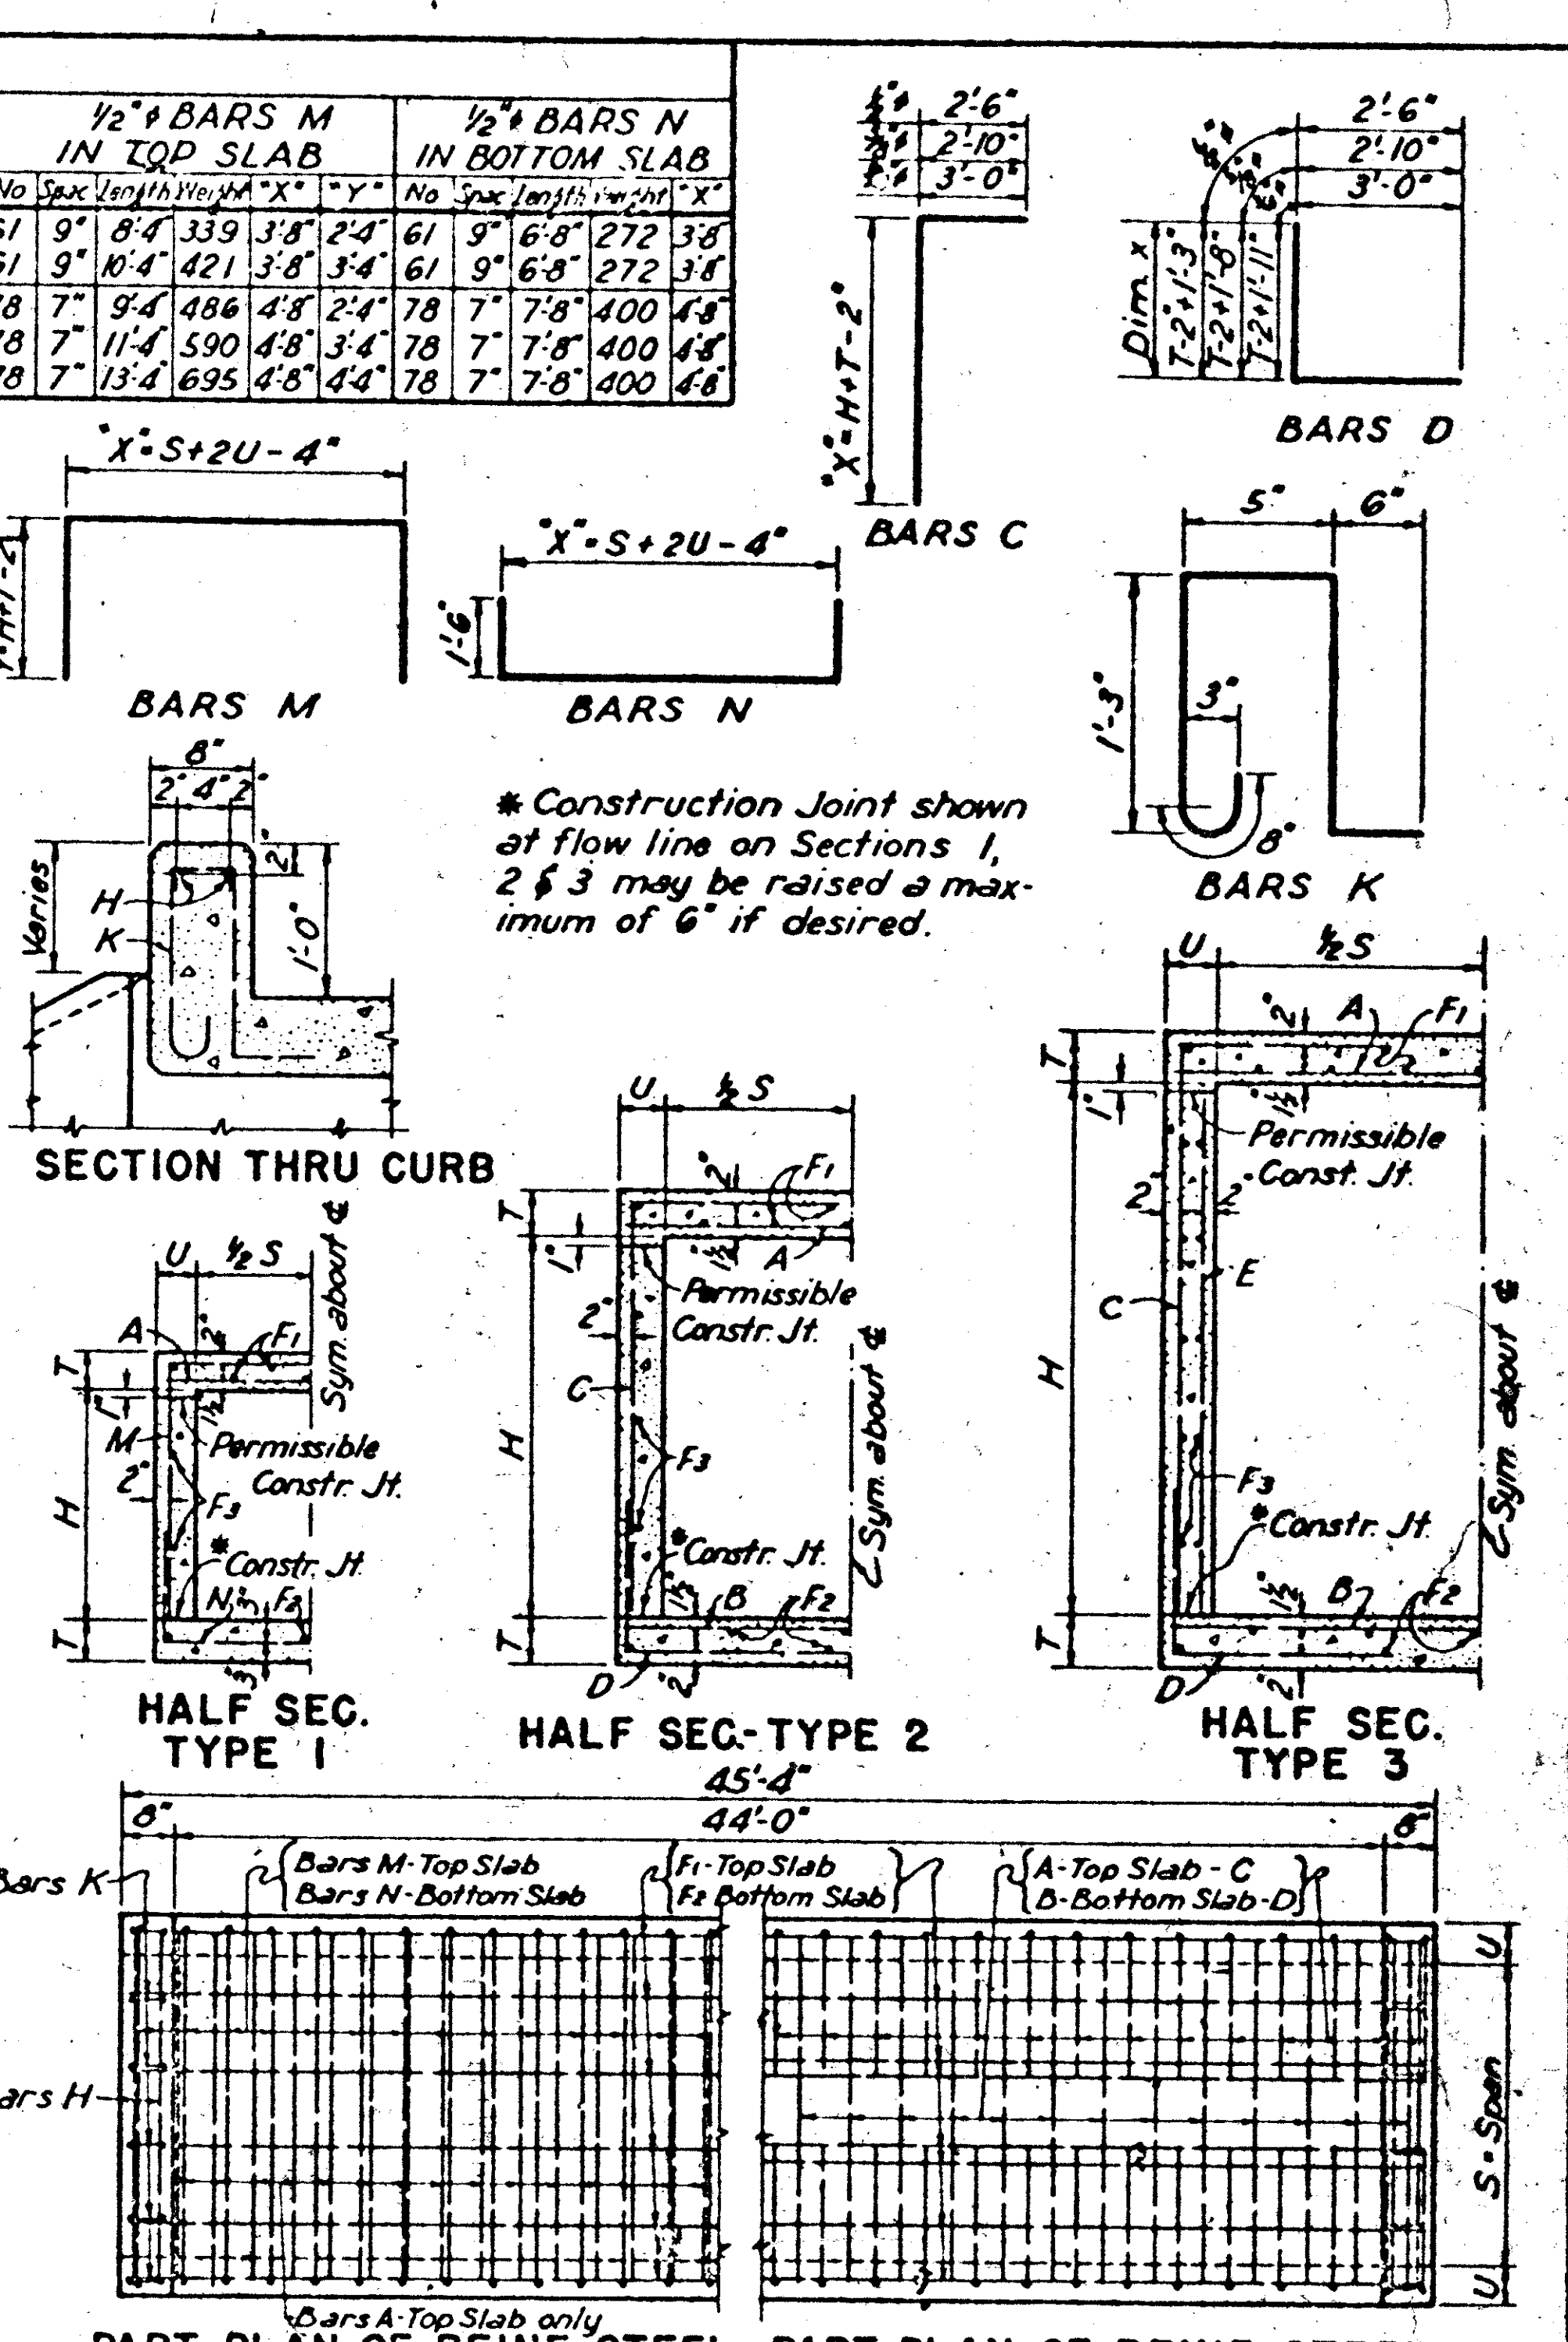

GENERAL NOTES: Design: H20 or H20-S16 Loading in accordance with A.A.S.H.O. 1944 Standard Specifications and revisions thereto. All concrete shall be Class C Chamfer exposed corners 3/8".

Texas Highway Department SINGLE CULVERTS-NORMAL 3' X 2' TO 10' X 10' DIRECT TRAFFIC TO 8'-0" FILL

Table with columns for drawing title, drawing number, date, and other project details.

Table with columns for project name, state, county, and other administrative details.