


☉ CURVE DATA
 $\Delta = 12^\circ 14' 20''$
 $R = 954.93'$
 $T = 102.38'$
 $L = 203.98'$

B.M. #3 On Conc. Walk at S.E. Corner of Bldg. at 15201 Midway Rd. Elev. 618.14

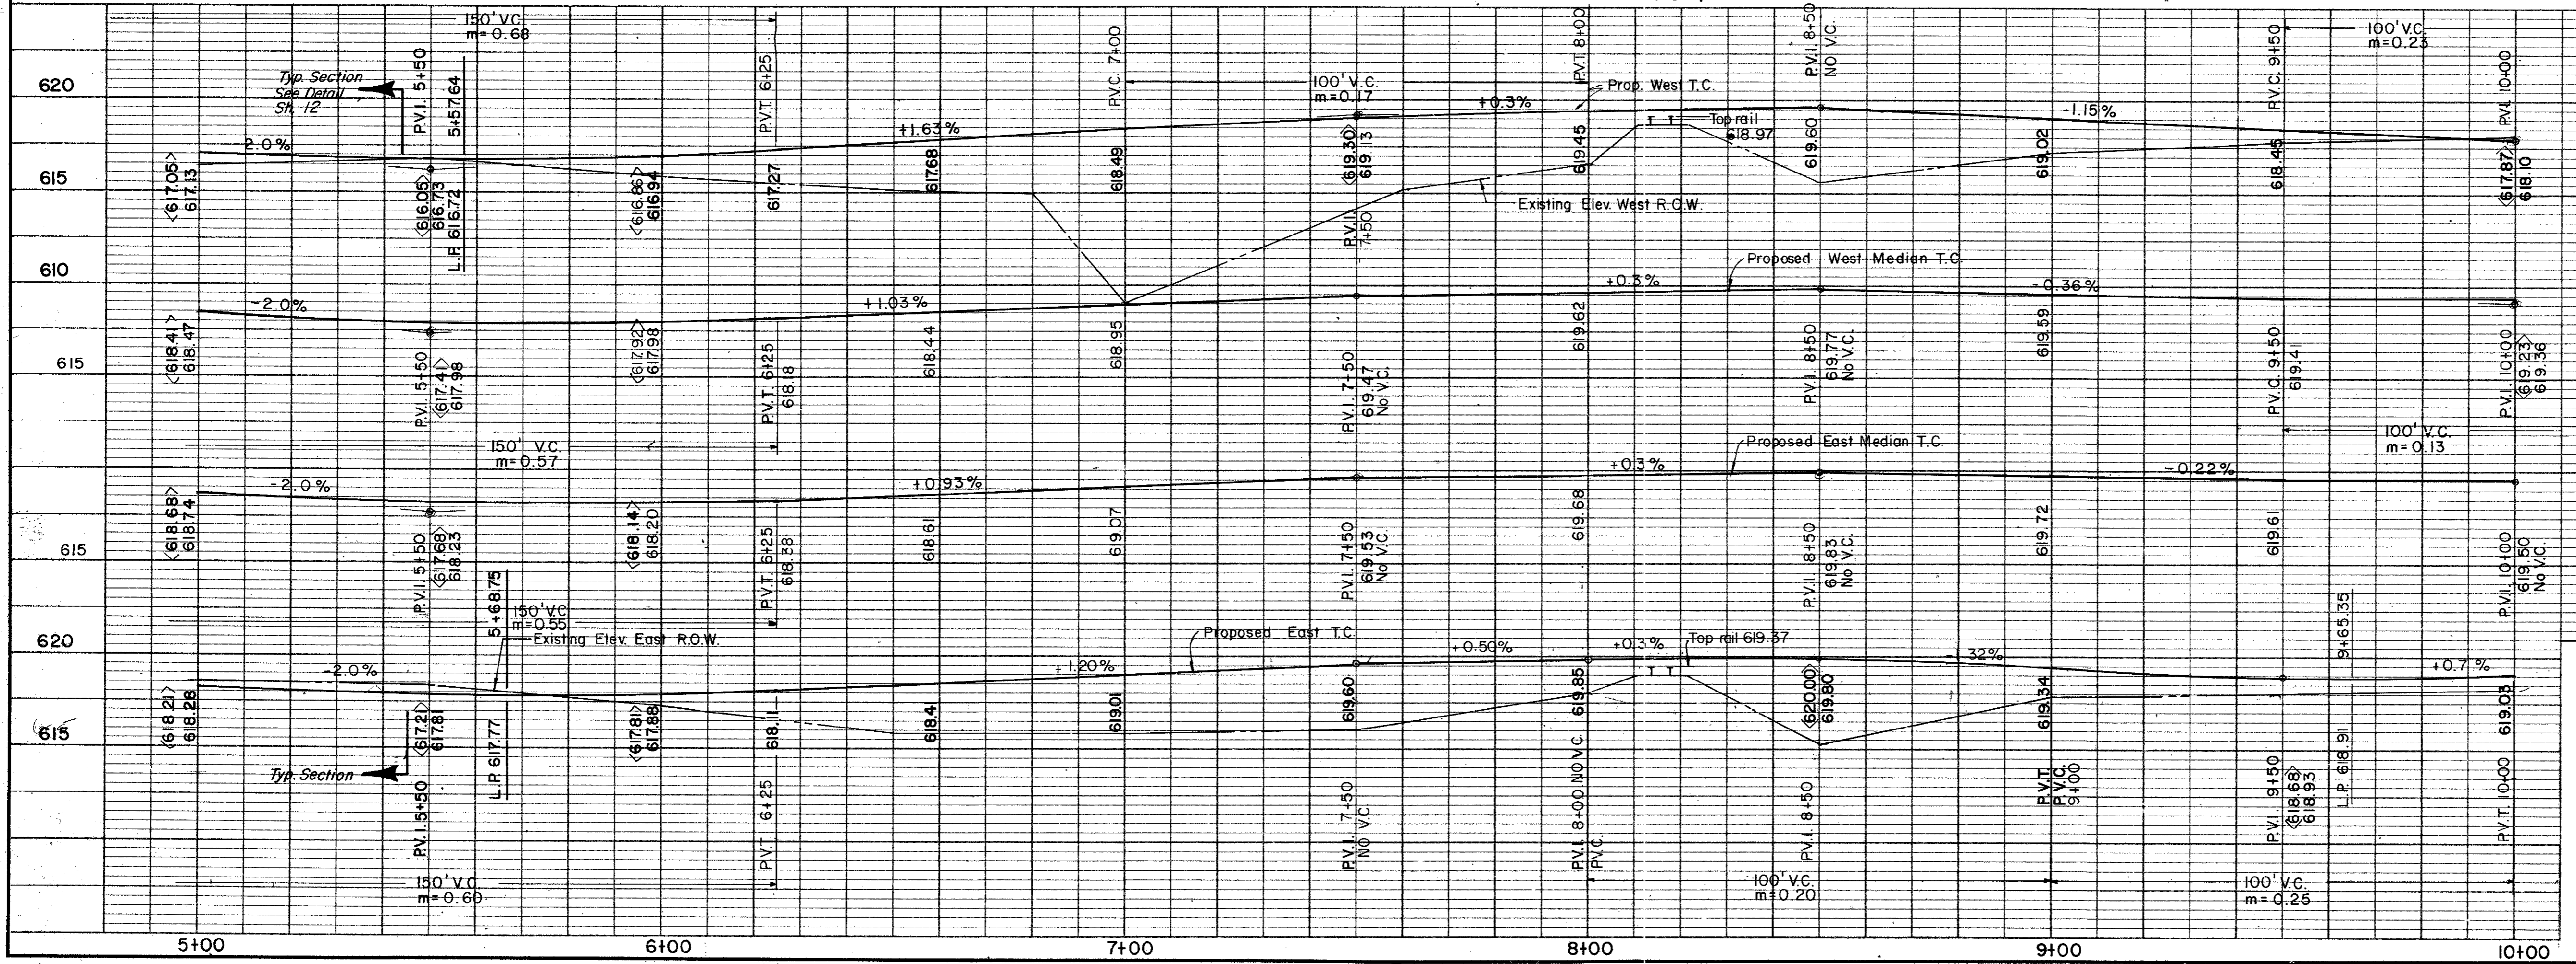

CITY OF ADDISON	
PAVING	
Paving Sta. 5+00 to Sta. 10+00	
MIDWAY ROAD IMPROVEMENTS	
GINN, INC., Consulting Engineers	
DESIGNED - H.B.J.	DRAWN - S.M.R.B.
DATE - MARCH, 1981	FILE
APPROVED - H.W.G.	CHECKED - H.B.J.
SCALE - 1" = 20' H, 1" = 5' V	SHEET 5 OF