


B.M. #8 On Bottom Step To Bldg. At 15508 Midway Rd. Elev. 638.57

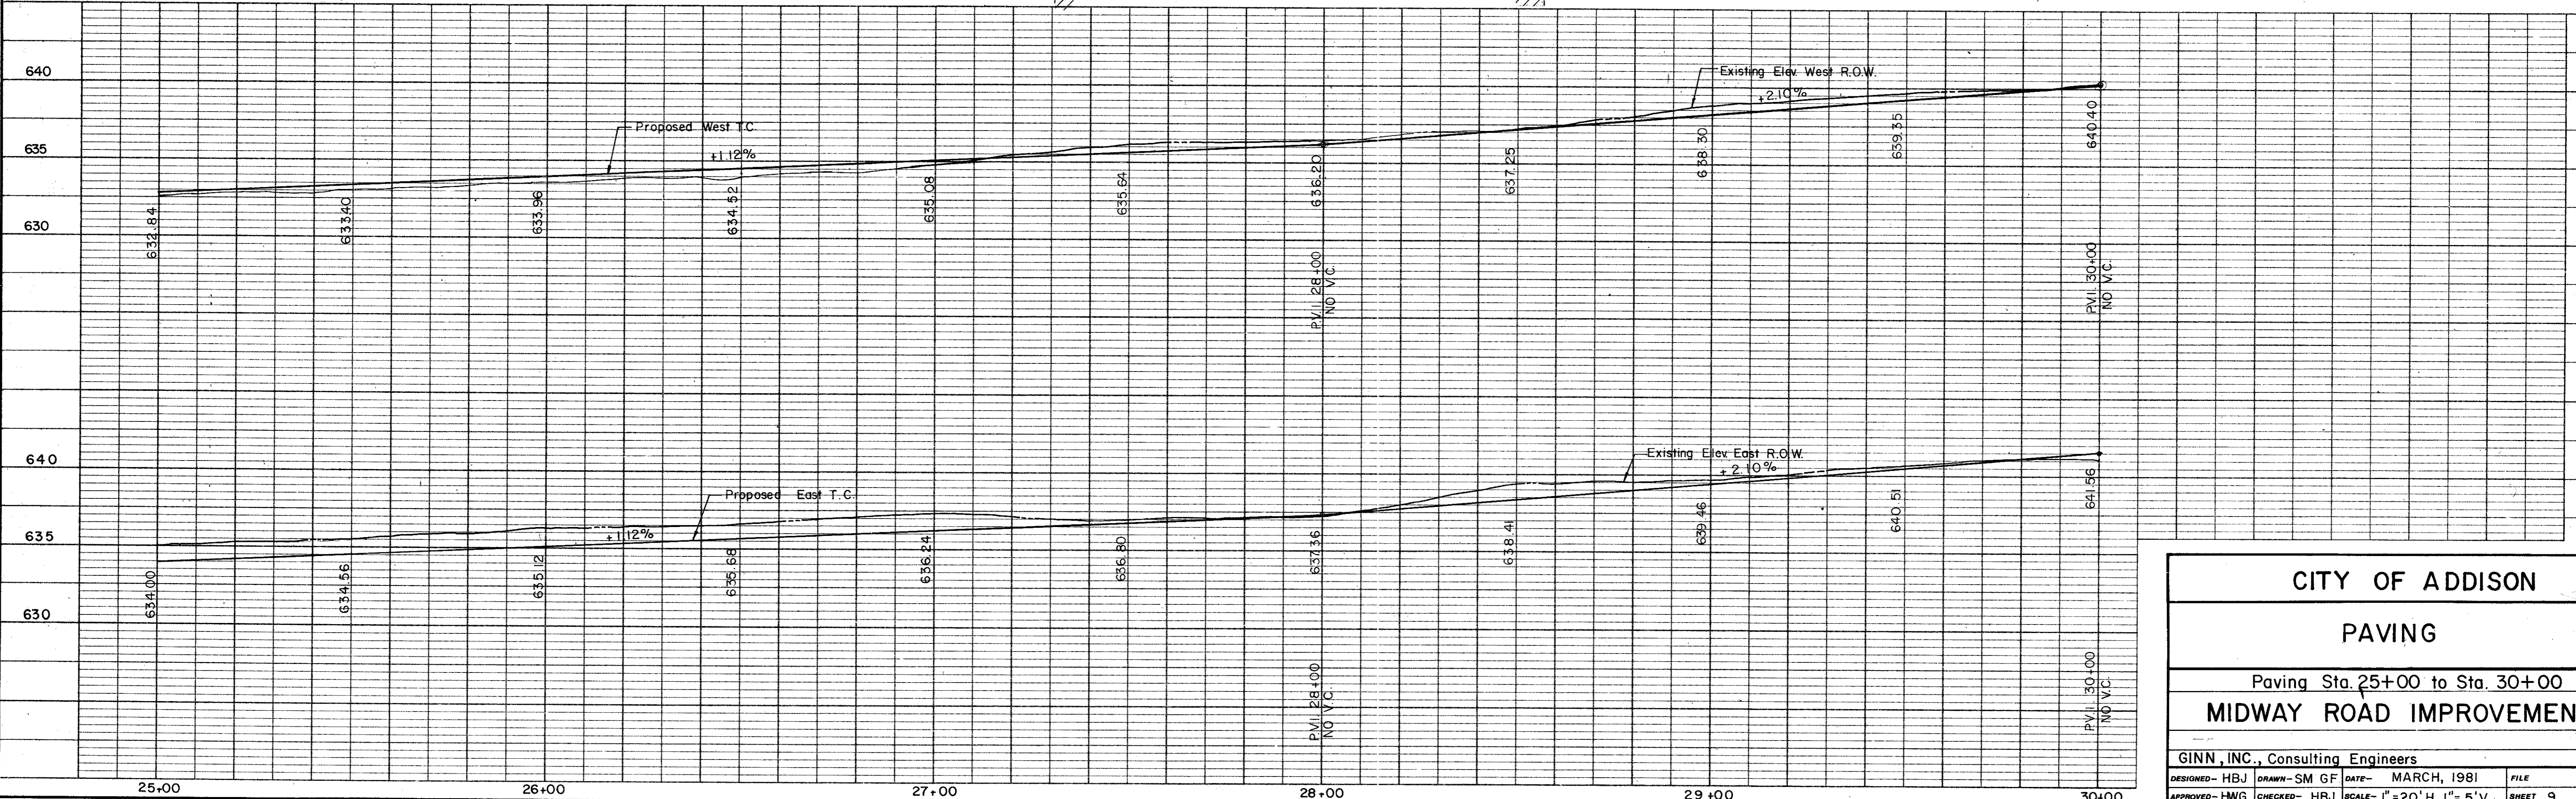

CITY OF ADDISON

PAVING

Paving Sta. 25+00 to Sta. 30+00
MIDWAY ROAD IMPROVEMENTS

GINN, INC., Consulting Engineers

DESIGNED - HBJ	DRAWN - SM GF	DATE - MARCH, 1981	FILE
APPROVED - HWG	CHECKED - HBJ	SCALE - 1" = 20' H, 1" = 5' V	SHEET 9 OF