


CURVE DATA
 $\Delta = 11^\circ 44' 20''$
 $R = 954.93'$
 $T = 98.17'$
 $L = 195.65'$

B.M. #1 On N.W. Corner Parking To Gulf Gas Station at S.W. Corner Inter. Belt Line & Midway Rd. Elev. 624.32
 B.M. #2 On S.E. Corner Of Conc. Walk To Bldg. At 15101 Midway Rd. Elev. 614.84

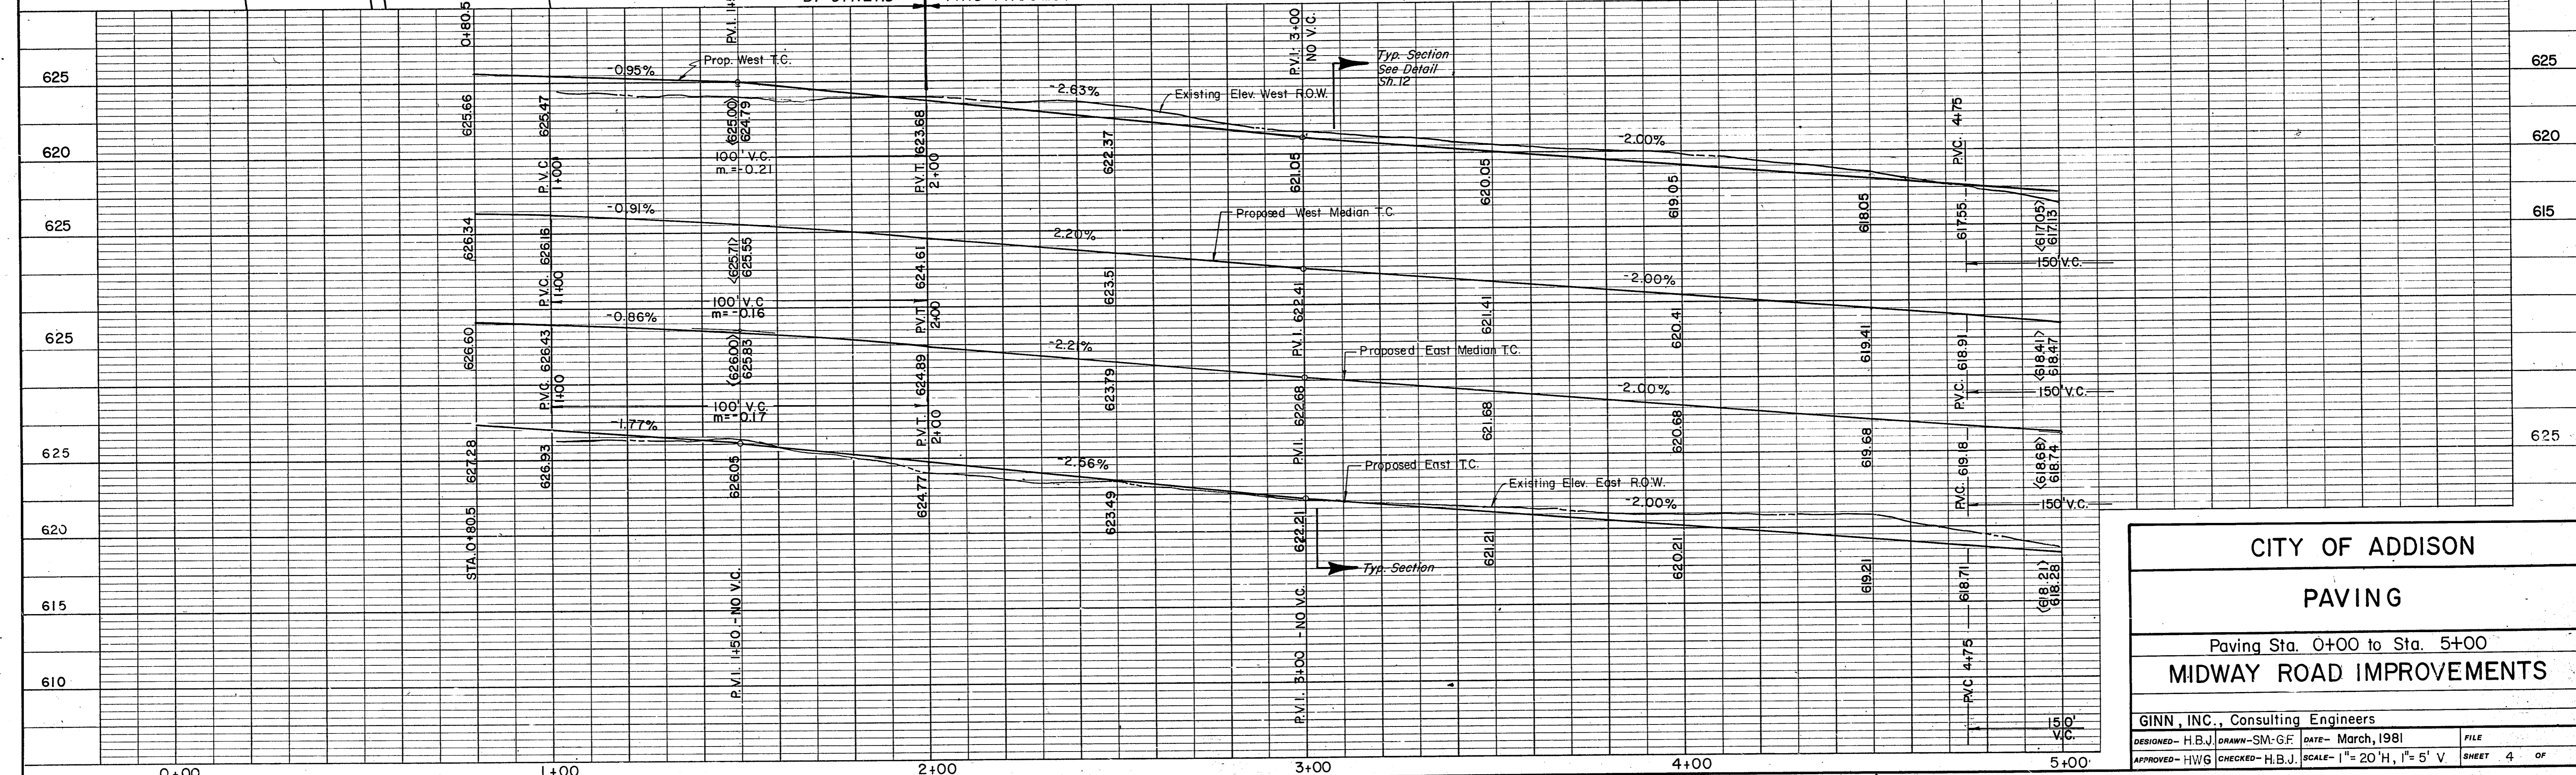

CITY OF ADDISON

PAVING

Paving Sta. 0+00 to Sta. 5+00
MIDWAY ROAD IMPROVEMENTS

GINN, INC., Consulting Engineers
 DESIGNED - H.B.J. DRAWN - SM.G.F. DATE - March, 1981
 APPROVED - HWG CHECKED - H.B.J. SCALE - 1" = 20' H, 1" = 5' V SHEET 4 OF