


$\Delta = 12^\circ 14' 20''$   
 $R = 954.93'$   
 $T = 102.36'$   
 $L = 203.98'$

B.M. #3 On Conc. Walk At S.E. Corner Of Bldg. At 15201 Midway Rd. Elev. 618.14

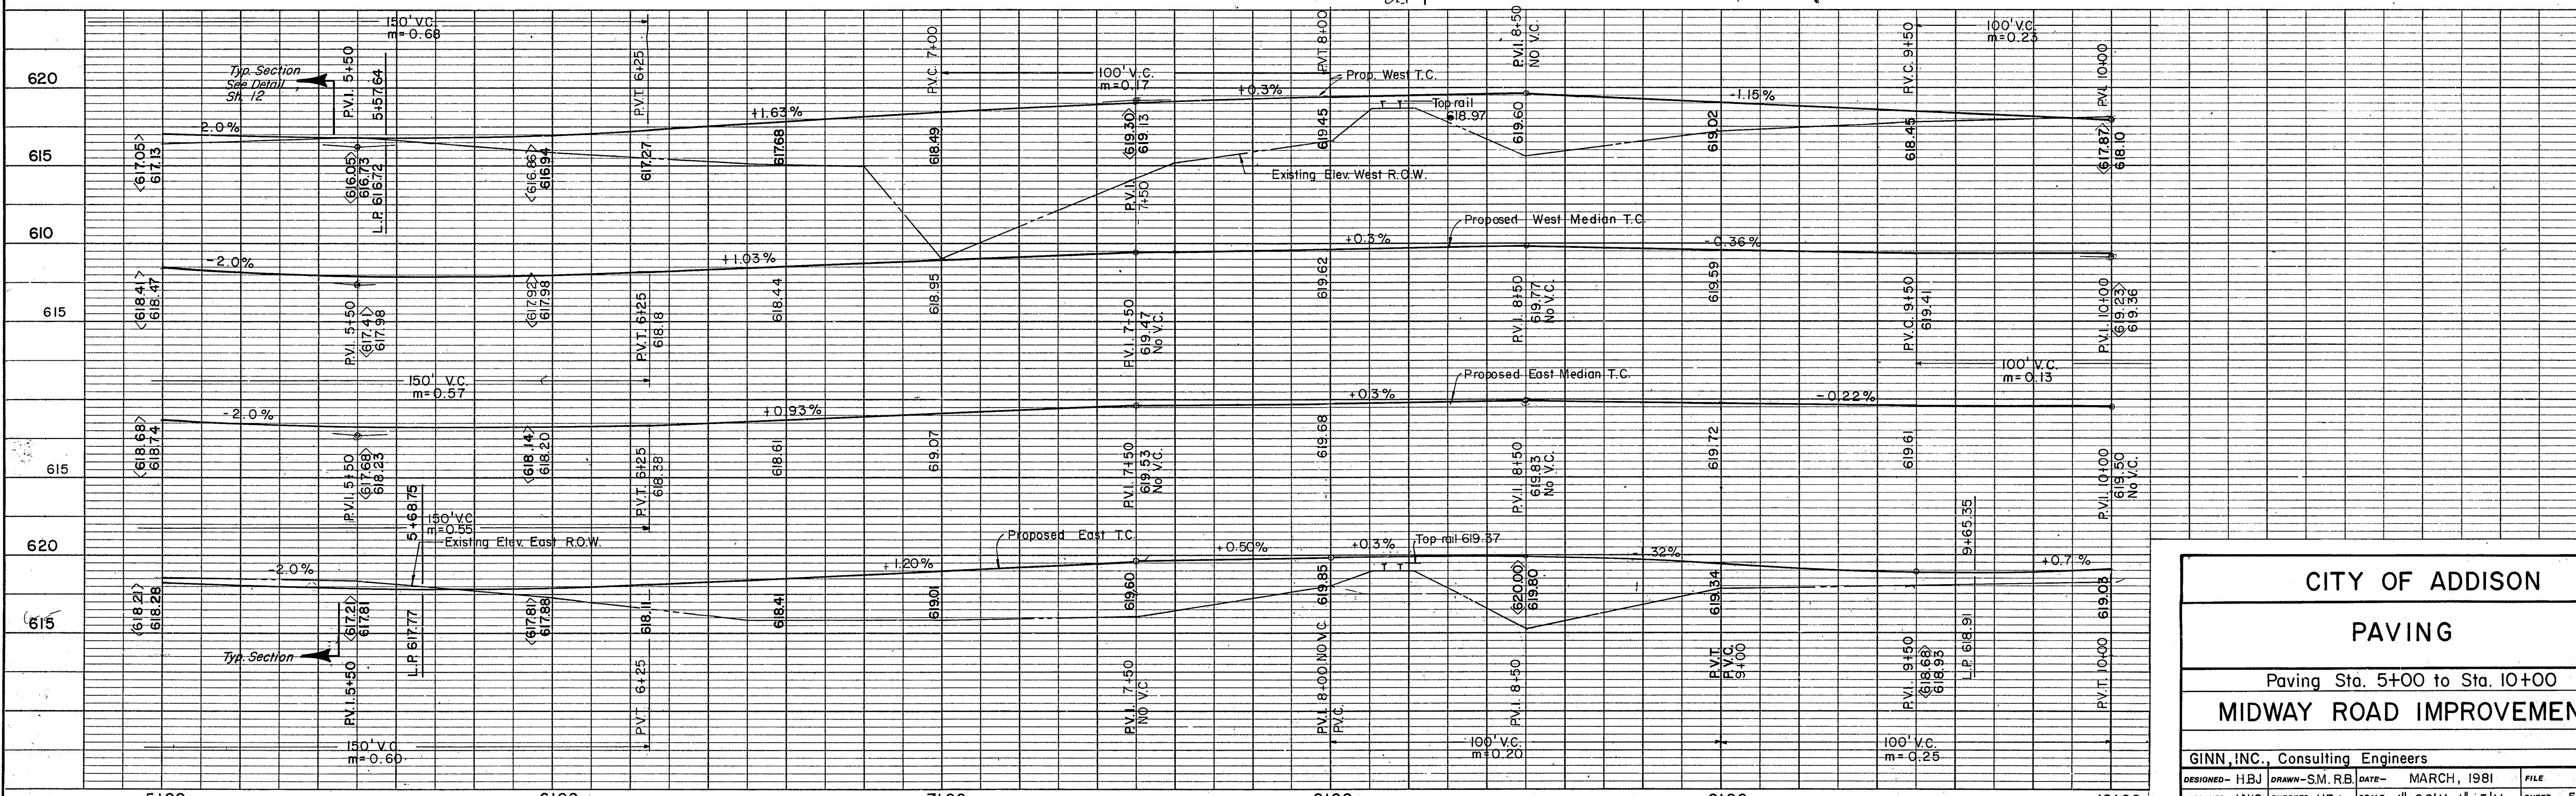

<b>CITY OF ADDISON</b>			
<b>PAVING</b>			
Paving Sta. 5+00 to Sta. 10+00			
<b>MIDWAY ROAD IMPROVEMENTS</b>			
GINN, INC., Consulting Engineers			
DESIGNED - HBJ	DRAWN - SM.RB	DATE - MARCH, 1981	FILE
APPROVED - HWG	CHECKED - HBJ	SCALE - 1"=20'H, 1"=5'V	SHEET 5 OF