


★ Note: 2-3" PVC from 35+90 to 36+60 is laid side by side and in the center of 3' median

Curve Data

Δ	= 33°17'00
R	= 940.0
T	= 280.97
L	= 546.05

B.M. #10 On Corner Curb At N.W. Corner Of Parking At Wright Brothers Dr. E. 13700 Midway Rd. Elev. 647.28

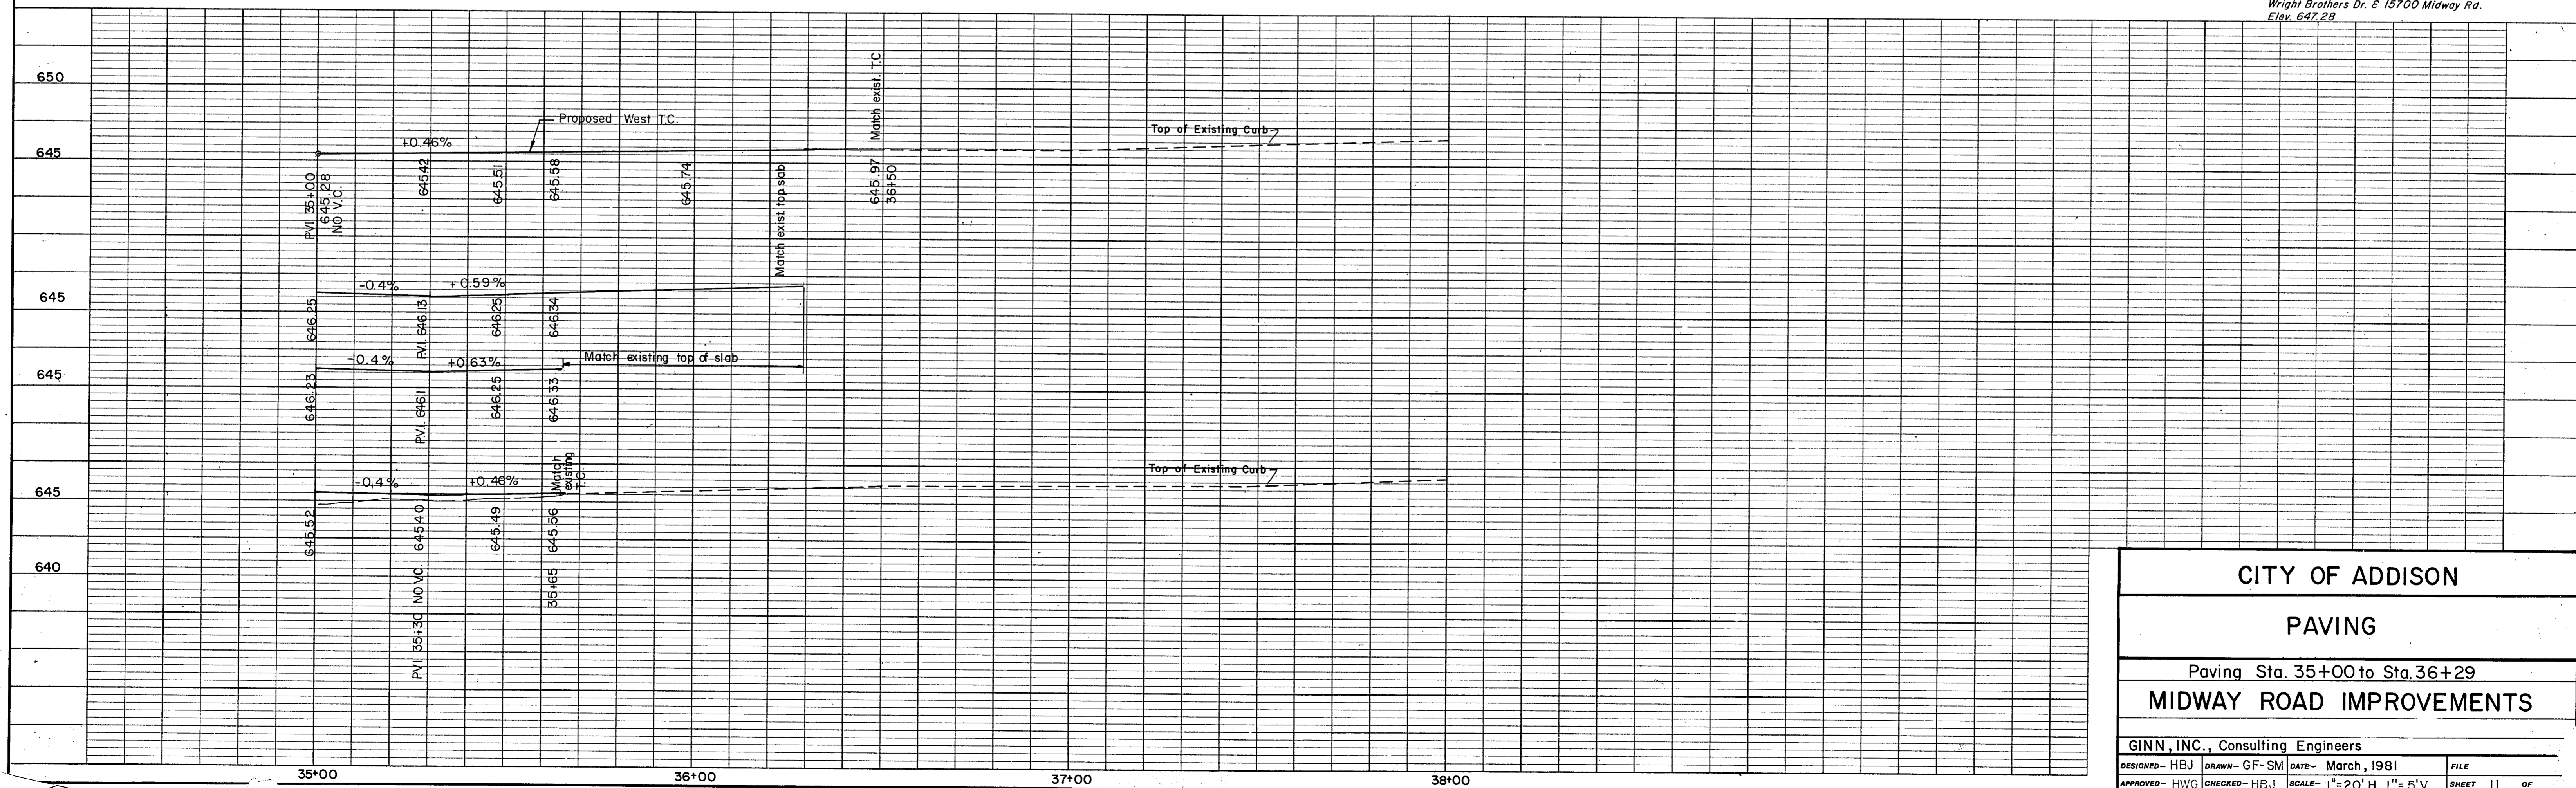

CITY OF ADDISON			
PAVING			
Paving Sta. 35+00 to Sta. 36+29			
MIDWAY ROAD IMPROVEMENTS			
GINN, INC., Consulting Engineers			
DESIGNED - HBJ	DRAWN - GF-SM	DATE - March, 1981	FILE
APPROVED - HWG	CHECKED - HBJ	SCALE - 1" = 20' H, 1" = 5' V	SHEET 11 OF