


Curve Data
 $\Delta = 33^\circ 17' 00''$
 $R = 940.0$
 $T = 280.97$
 $L = 546.05$

8' x 10'
 624.94

B.M. #10 On Corner Curb At N.W. Corner Of Parking At
 Wright Brothers Dr. E 15700 Midway Rd.
 Elev. 647.28

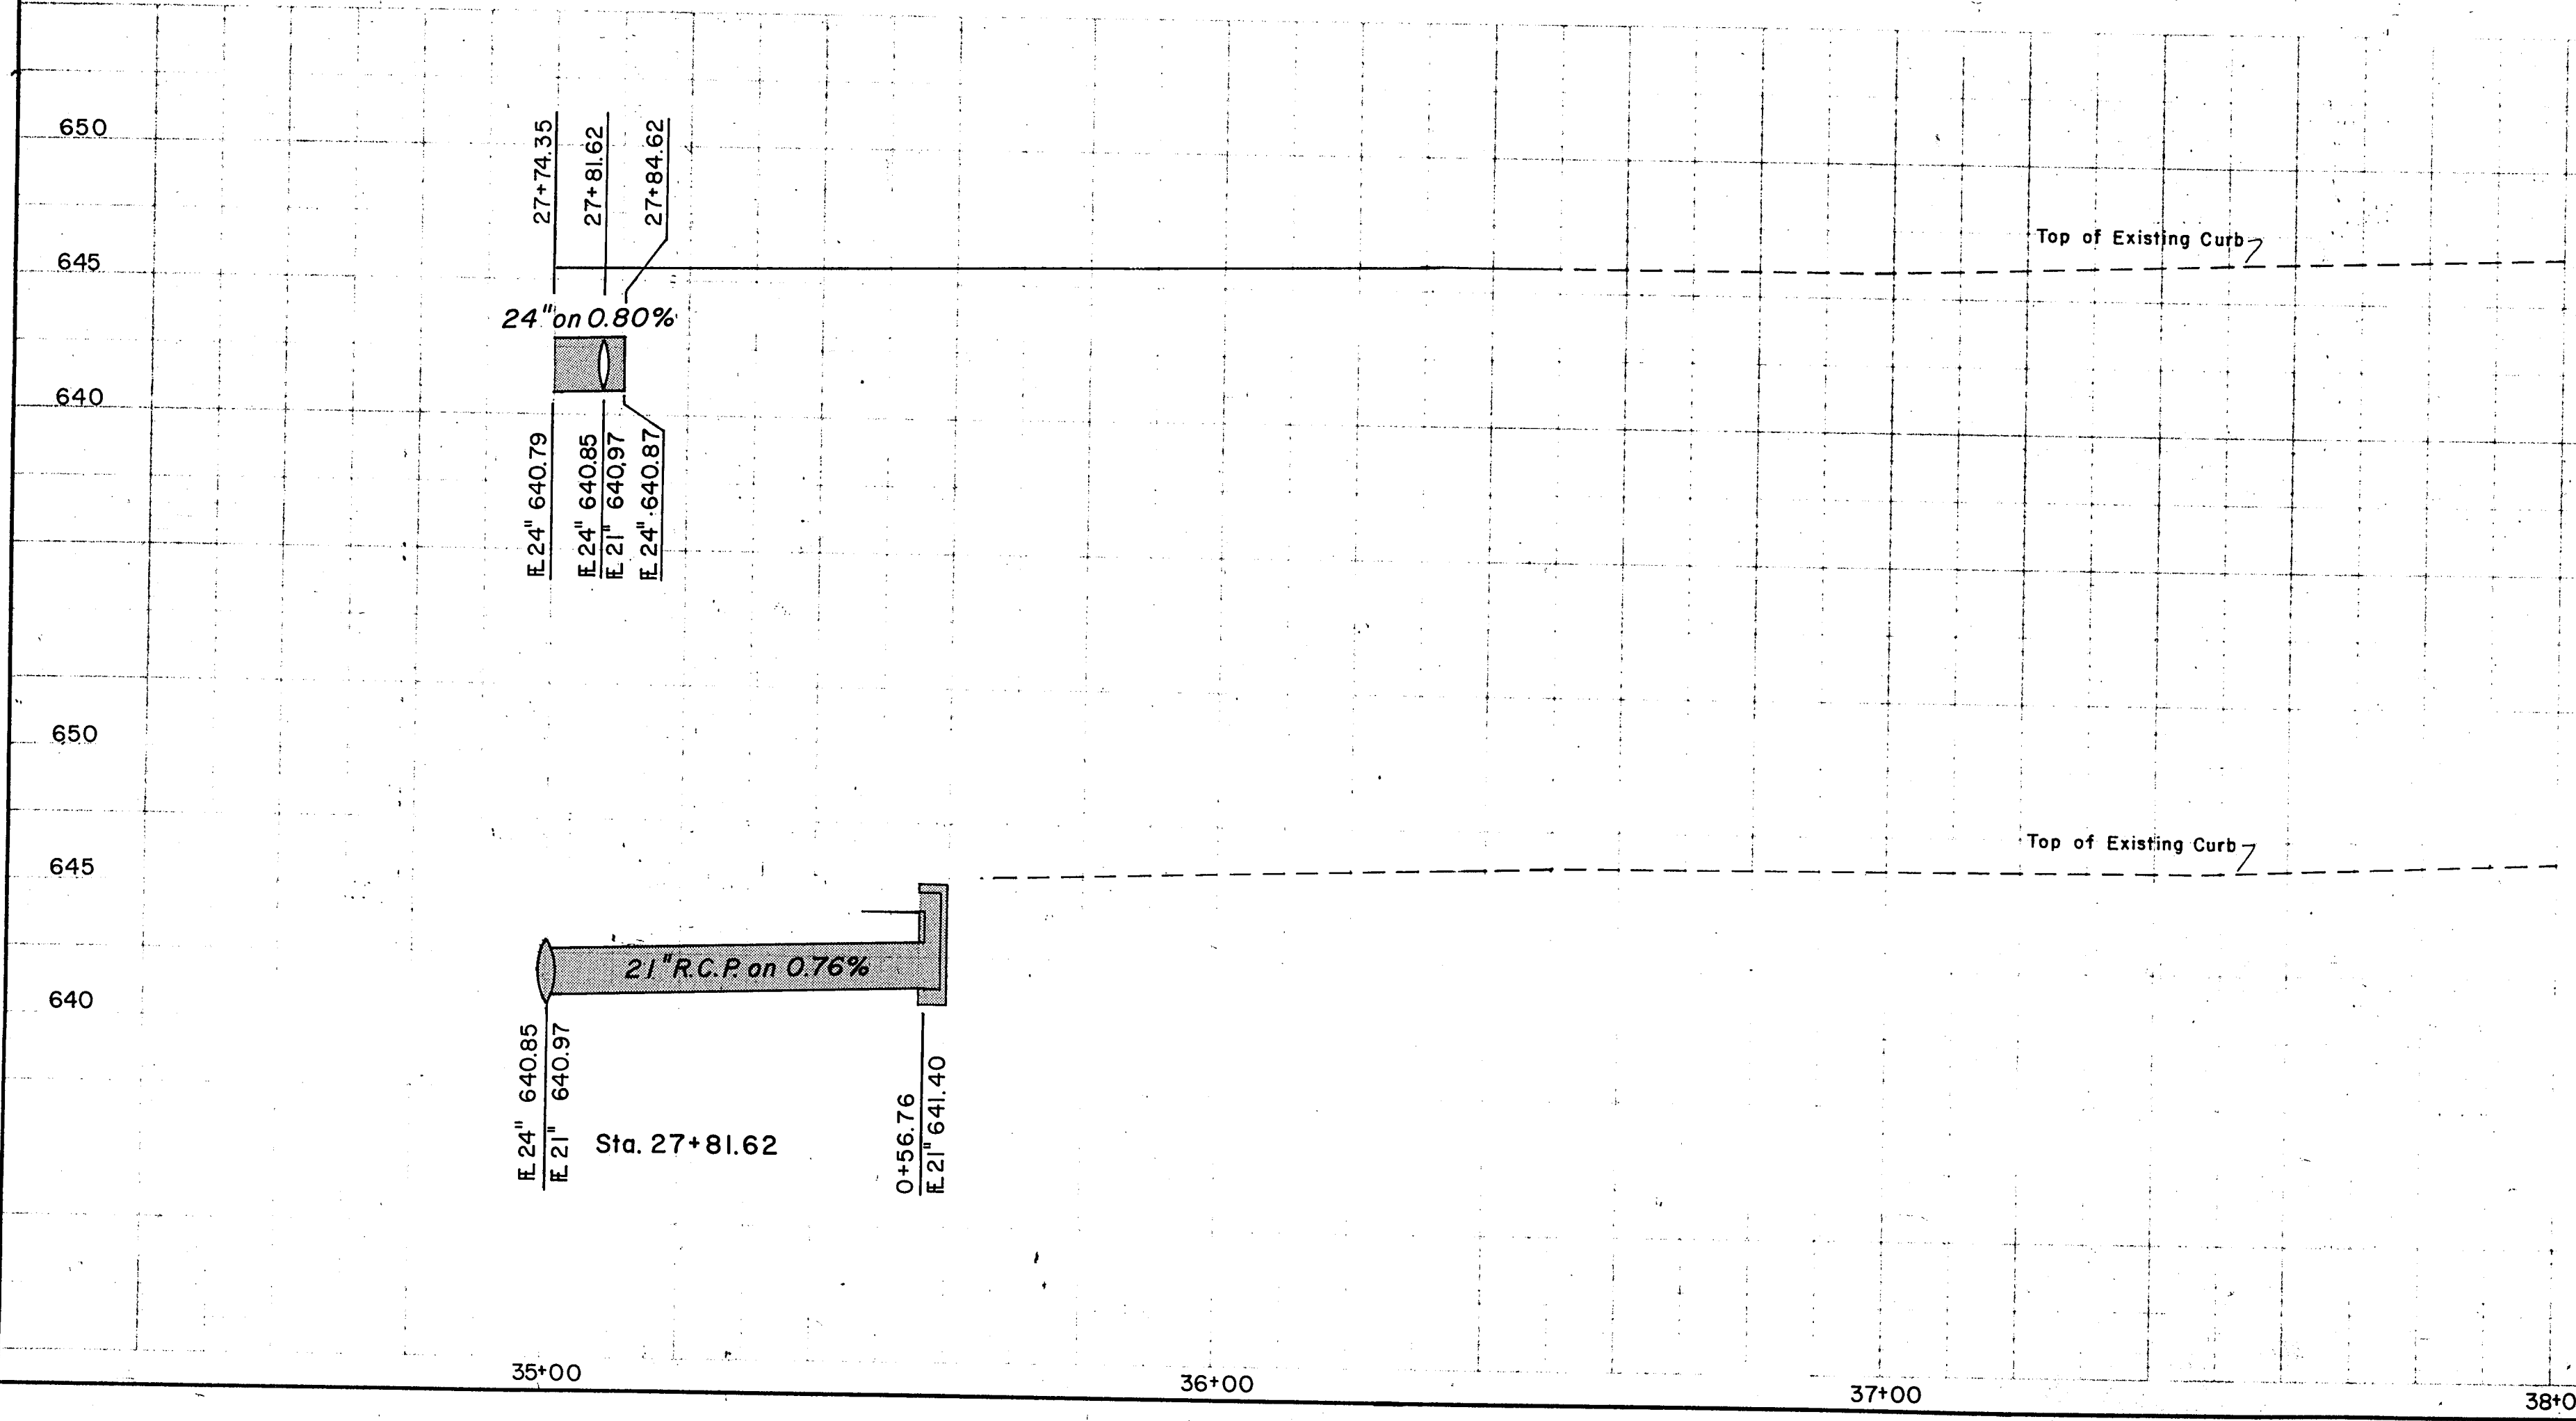

CITY OF ADDISON			
DRAINAGE LINE C3			
PAVING STA. 35+00 to STA 36+29			
MIDWAY ROAD IMPROVEMENTS			
GINN, INC., Consulting Engineers			
DESIGNED - ACF	DRAWN - RGB	DATE - MARCH, 1981	FILE
APPROVED - HWG	CHECKED - HBJ	SCALE - 1" = 20'H, 1" = 5'V	SHEET 22 OF