


PLAN
1" = 20'

FOR SECTION A-A, C-C, SEE SHT. 32.

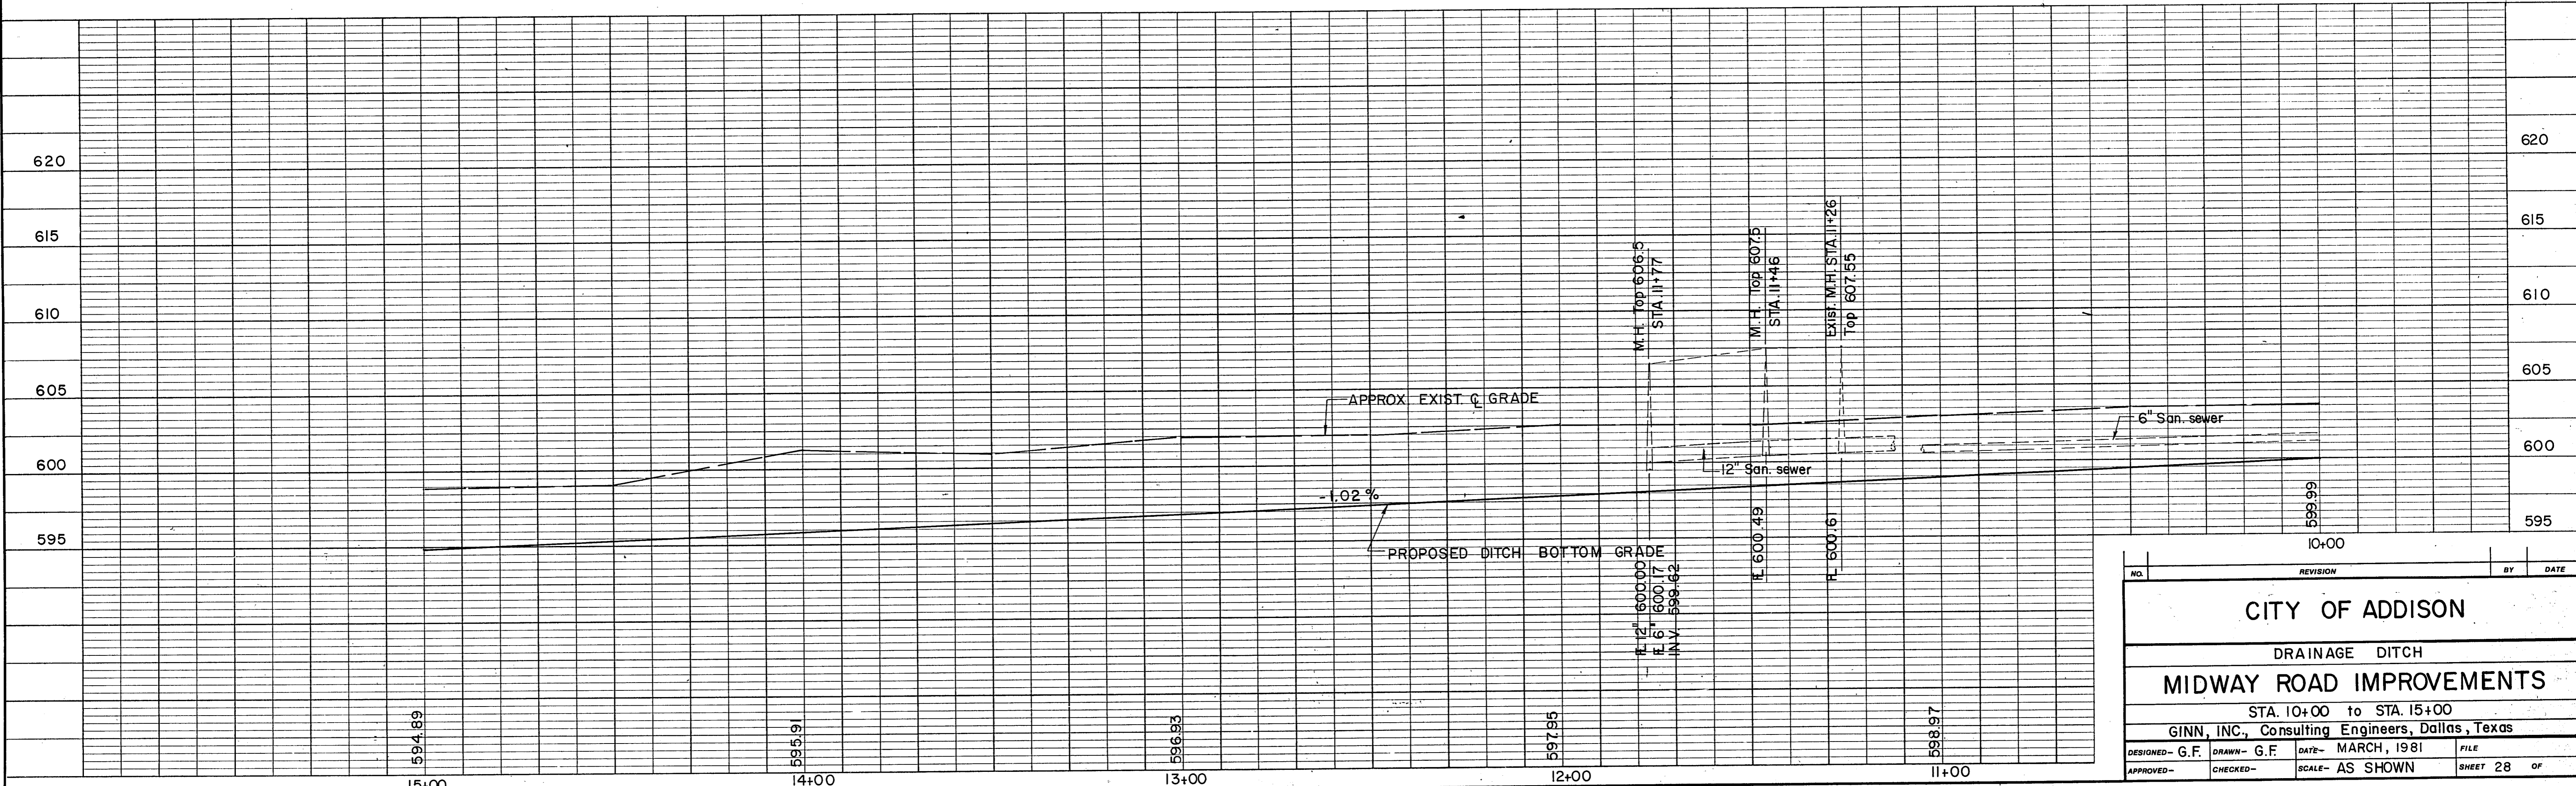

NO.	REVISION	BY	DATE
CITY OF ADDISON			
DRAINAGE DITCH			
MIDWAY ROAD IMPROVEMENTS			
STA. 10+00 to STA. 15+00			
GINN, INC., Consulting Engineers, Dallas, Texas			
DESIGNED - G.F.	DRAWN - G.F.	DATE - MARCH, 1981	FILE
APPROVED -	CHECKED -	SCALE - AS SHOWN	SHEET 28 OF