



MATCH LINE STA. 13+00

MATCH LINE STA. 3+00

MIDWAY ROAD

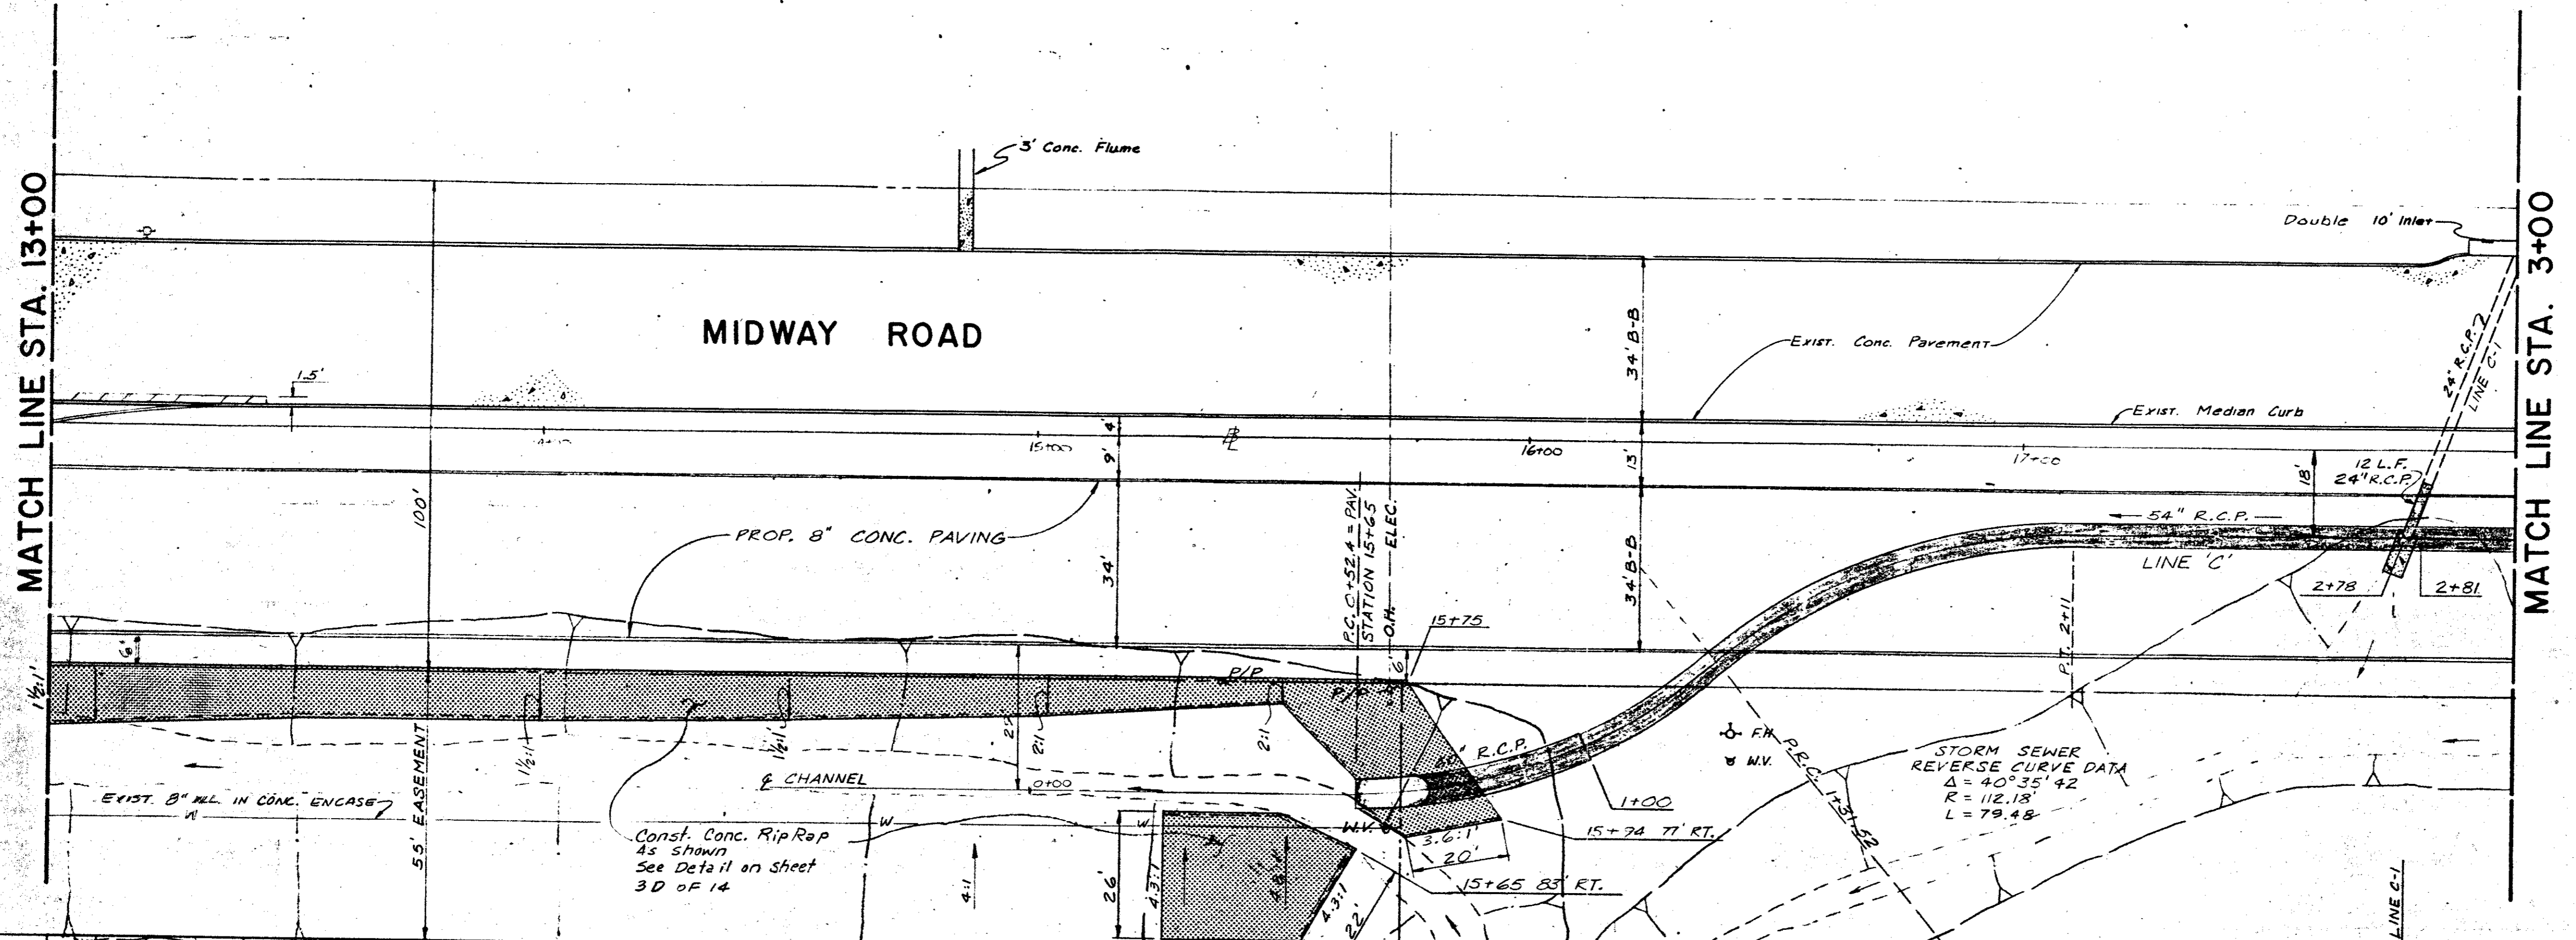

T.P. ~ Top Operating Nut F.H.
STA. 13+18 39.5 Lt. Elev. 606.97

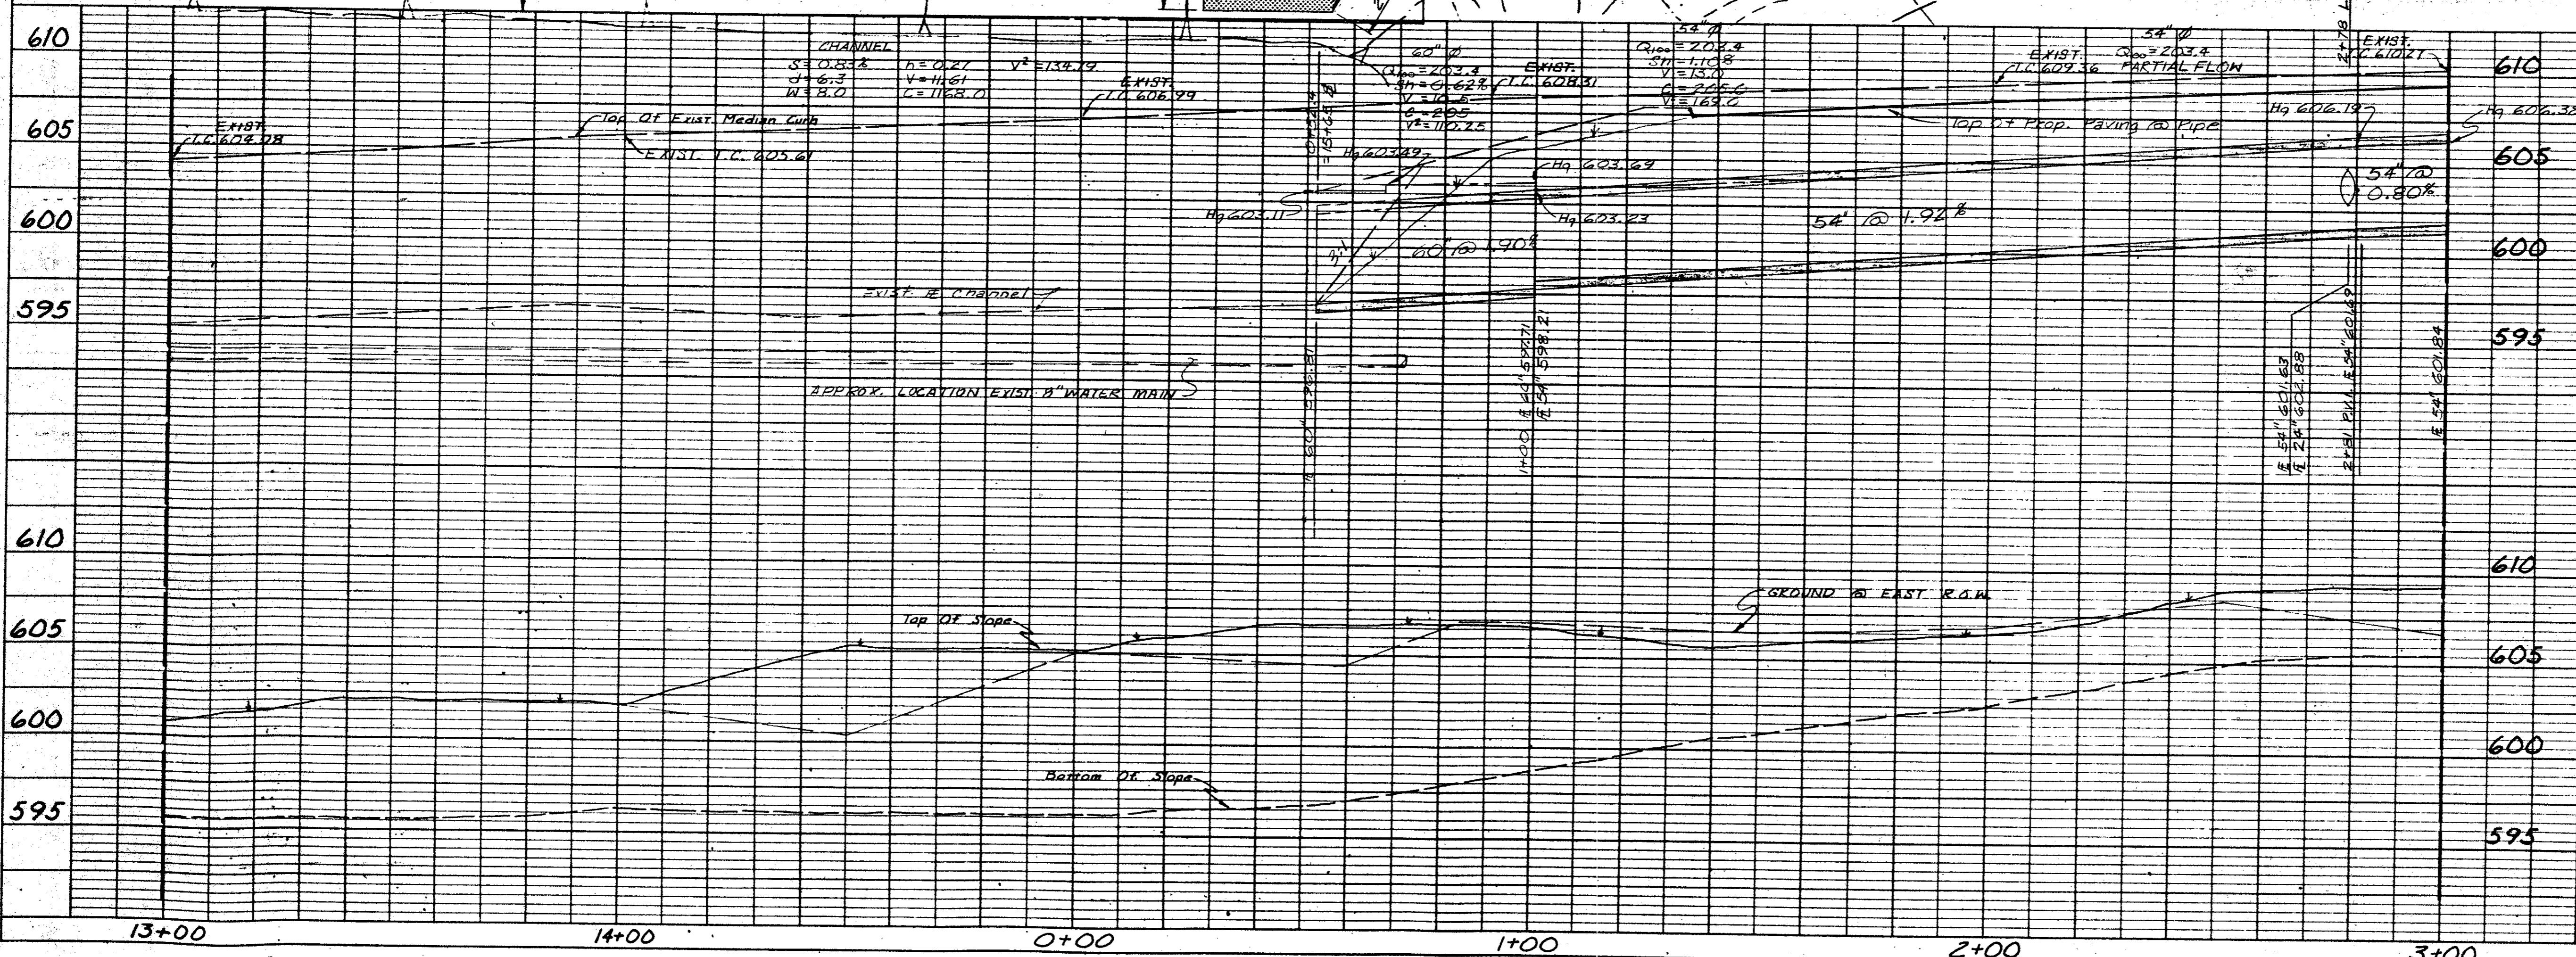

PLAN

REVISION NO. _____ BY _____ DATE _____

NO. _____

NOTE BOOK _____

NO. _____

BY _____

DATE _____

NO. _____

BY _____

DATE _____

NO. _____

BY _____

DATE _____

NO. _____

BY _____

DATE _____

NO. _____

BY _____

DATE _____

PROFILE

REVISION NO. _____ BY _____ DATE _____

NO. _____

BY _____

DATE _____

NO. _____

BY _____

DATE _____

NO. _____

BY _____

DATE _____

NO. _____

BY _____

DATE _____

NO. _____

BY _____

DATE _____

NO. _____

BY _____

DATE _____

REVISION NO.	REMARKS	DATE
CITY OF CARROLLTON DRAINAGE IMPROVEMENTS MIDWAY ROAD KELLER SPRINGS RD. TO TRINITY MILLS RD.		
HUNTER ASSOCIATES INC. ENGINEERS/PLANNERS/SURVEYORS DALLAS, TEXAS 214-568-8711 AUSTIN, TEXAS 817-454-8716		
DESIGNED BY: J.S.	SCALE: 1" = 20' H 1" = 5' V	APPROVED BY: GARY H. TAYLOR
DRAWN BY: P.D.F.	DATE: SEPT. 83	JOB NUMBER: D83099
SHEET 40 OF 14		

40
14