

GENERAL NOTES


1. All sewer main construction shall conform to the minimum requirements of the Texas Natural Resource Conservation Commission (TNRCC) Rules and Regulations for public water and sewer systems. In particular, Title 30 Texas Administrative Code Chapter 317.2 - Design Criteria for Sewerage Systems.
2. All construction shall conform to the requirements as stated in the "Standard Specifications For Public Works Construction, North Central Texas Council of Governments" (latest edition).
3. All 8" thru 12" force mains shall be Class 200, AWWA C900, P.V.C. pipe.
4. Depth of sewer line shall be adjusted as necessary to avoid conflicts with other underground utilities. No separate pay for use of vertical bends or additional depth of cut.
5. All mains shall be tested in accordance with TNRCC Chapter 317.2 testing requirements as shown in the specifications. Not a separate pay item.
6. All sanitary sewer pipe joints shall be SDR 35 (P.S. 46) PVC ASTM D3034 (green in color), unless otherwise noted.
7. The Contractor shall be required to provide and maintain all necessary warning and safety devices (flashing lights, barricades, signs, etc.) in accordance with Texas Manual on Uniform Traffic Control Devices to protect the public safety and health until all the work has been completed and accepted by the City. Not a separate pay item.
8. The locations of existing utilities indicated on these plans are taken from existing public records. The Contractor is solely responsible for verification of vertical and horizontal location of all utilities prior to construction. Additional utilities and services may be crossing proposed sanitary sewer line. Contractor shall notify all utility companies with facilities in project area 48 hours prior to construction. Contractor is responsible for repairing damage to existing utilities, whether shown or not shown on plans, at no additional cost to the City.
9. All expansion joints shall be subsidiary to pavement replacement.
10. All sewcuts are to be full depth unless otherwise indicated on plans.
11. All dimensions to curbline are referenced to the back of curb unless otherwise noted. Curb removal/replacement is subsidiary to pavement removal/replacement.
12. All trees shall be protected from damage unless specifically designated for removal on the plans.
13. All embedment and backfill to be included in the unit prices for installation of pipe.
14. The Contractor shall notify the following, five (5) days before starting work on the improvements shown on these plans.
  - a. Addison Airport of Texas, Inc. - Mr. Edward Morales (214) 248-7733 ext. 105
  - b. FAA - Mr. Curtis Gray (214) 490-4750
  - c. SW Bell Telephone ENTERPRISE 9800
  - d. GTE Telephone (214) 318-3880
  - e. TU Electric (214) 323-8910
  - f. Lone Star Gas (214) 263-3444
  - g. Storer Cable (214) 840-2288
  - h. Conoco Pipeline (800) 833-6012
  - i. Explorer Pipeline (918) 493-5100
  - j. Sprint (800) 245-4545
15. The Contractor shall notify the following, five days before starting work on the improvements in order to coordinate construction, administration, and inspection activities.
  - a. City of Addison - Construction Inspection (214) 450-2847
16. The Contractor shall dispose of waste pavement, concrete, pipe, unacceptable soil, etc. in an approved offsite landfill. This shall be subsidiary to the unit price of pipe installation.
17. Unpaved areas disturbed by construction are to be hydromulched or sodded at the direction of the Engineer, fertilized and watered per NCTCOG specifications. No separate payment for seeding, sodding, fertilizing, watering and related work. All costs for this work are considered incidental and are to be included in the unit prices for installation of pipe.
18. All sprinkler systems and related components of sprinkler systems and fences, signs, etc. disturbed by construction are to be restored to existing condition. No separate payment for this work. All costs are considered incidental and are to be included in the unit prices for installation of pipe.
19. Contractor, at his own expense, shall be responsible for the repair of any facility damaged, and immediate notice shall be given to property owner and repaired within four hours.
20. Unless otherwise noted, all materials will conform to the "Standard Specifications for Public Works Construction for North Central Texas", (latest edition) and the Town of Addison Standards.
21. In the event an item is not covered in the Specifications, the City Engineer's decision will apply.
22. Where sanitary sewer pressure pipe parallels water a minimum clearance of 2.0' vertical and 9.0' horizontal shall be maintained. Where sewer line crosses existing water line a minimum of 6" clearance shall be maintained with one joint of sewer pipe centered on water line.
23. Trench excavation for trenches 5 feet or more in depth shall be in accordance with all provisions of Part 1926, Subpart P - Excavations, Trenching and Shoring of the Occupational Safety and Health's Standards and Interpretations. It shall be the responsibility of the Contractor to conform to the above provisions.
24. The Contractor shall maintain continuous mail service to all residences in the construction area. Should it become necessary to remove existing mail boxes the Contractor shall erect temporary facilities and coordinate delivery with the Postmaster. Following construction, the Contractor shall permanently replace all mail boxes in accordance with U.S. Postal regulations.
 

Maintaining continuous mail service, establishment of temporary facilities, and permanent replacement of mail boxes after construction are subsidiary to the item being installed.
25. If temporary sanitary sewer by-pass is required, the Contractor shall coordinate with the Town of Addison Department of Public Works five (5) working days prior to anticipated shut-down. Prior to installing the by-pass lines, the Contractor shall have on site all men, materials and equipment necessary to complete the by-pass without delays. The by-pass assemblies shall be fully assembled and ready for installation prior to shut-down of the existing system. Any required temporary by-passing shall be considered incidental and not a separate pay item.
26. Thrust blocking required at all bends unless otherwise indicated on plans and shall be included in unit price of pipe installation.
27. All force main pipe shall be white in color.
28. Terra-Tape required the length of force main installed one (1) foot above main. Tape to read "Sanitary Sewer". This shall be incidental to the cost of installing the pipe.
29. Contractor shall maintain access to properties and shall repair driveways within forty-eight (48) hours of pavement removal. For all pavement replacement use Type I cement with appropriate ASTM C494 admixtures.
30. Contractor shall obtain Fire Department and Street Cutting Permits.

31. For all work inside Addison Airport property, Contractor must supply, at his cost, radios compatible with the Control Tower to be employed at all times during construction.

BENCHMARKS			
DESCRIPTION	ELEVATION	NORTHING	EASTING
"X" CUT IN BRAK-O PARKING LOT APPROXIMATELY 5 FEET EAST OF SIGN.	624.95	470,653.9352	2,203,023.5463
"X" CUT IN CONCRETE ENTRANCE OF PARKING LOT SOUTH SIDE OF WILEY POST ROAD APPROXIMATELY 150 FEET EAST OF MIDWAY.	635.26	471,165.8800	2,203,249.3273

ESTIMATED QUANTITIES			
ITEM	DESCRIPTION	UNIT	QUANTITY
1	8" PVC (DR-14) FORCE MAIN INCLUDING EXCAVATION, EMBEDMENT, BACKFILL AND THRUST BLOCKING	LF	693
2	12" PVC (DR-14) FORCE MAIN INCLUDING EXCAVATION, EMBEDMENT, BACKFILL AND THRUST BLOCKING	LF	693
3	15" PVC (SDR-35) SANITARY SEWER	LF	2060
4	24" STEEL CASING PIPE BY BORE	LF	20
5	REMOVE AND REPLACE CONCRETE PAVEMENT INCLUDING CURB AND STABILIZED SUBGRADE	SY	261
6	REMOVE AND REPLACE ASPHALT PAVEMENT INCLUDING CURB AND STABILIZED SUBGRADE	SY	53
7	CONSTRUCT 4-FOOT DIAMETER MANHOLE	EA	4
8	CONSTRUCT 5-FOOT DIAMETER MANHOLE	EA	1
9	SAW CUTTING PAVEMENT	LF	1039
10	FURNISH, INSTALL AND IMPLEMENT TRENCH SAFETY SYSTEM	LF	2753
11	FURNISH TRENCH SAFETY DESIGN	LS	1
12	FURNISH AND INSTALL 8" PLUG	EA	1
13	FURNISH AND INSTALL 12" PLUG	EA	1
14	FURNISH AND INSTALL 15" PLUG	EA	1
15	REMOVE AND REPLACE 12" RCP CULVERT w/ HEADWALLS	LF	52

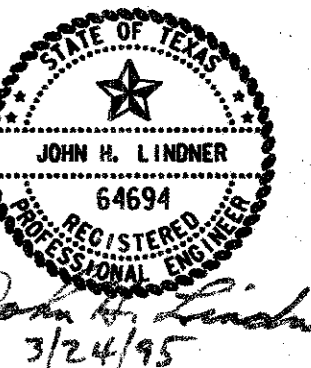

4			
3			
2			
1			
NO.	DATE	REVISION	APPROV.
<b>TOWN OF ADDISON, TEXAS</b>			
<b>MIDWAY/BELTLINE SANITARY SEWER</b>			
<b>GENERAL NOTES</b>			
 <b>Carter &amp; Burgess</b> <small>Consultants in Engineering, Architecture, Planning and the Environment</small> <b>CARTER &amp; BURGESS, INC.</b> <small>7950 ELMBROOK DRIVE, SUITE 250                  DALLAS, TX 75247-4961</small>			
Unit	Scale	Date	03-23-95
Designed	D. Moore	Checked	J. Lindner
Job No.	93327601D		
Drawn	B. Sowell	Approved	J. Lindner
Sheet	2 of 11		