

DATE: 03-23-95  
 BY: J. LINDNER  
 CHECKED: B. SOWELS  
 PROJECT: 93327601D



ON: 1-83  
 OFF: 1-83, 72-83

ALTON  
 PROFILE


REF: 2776481.DGN  
 REF: 2776529.DGN  
 REF: 2776530.DGN

LEVELS ON: OR  
 TORO  
 BOLE

FILE: W:\704\376526.PRF  
 ORN: 03/27/95 10:52 AM  
 REF: 2776481.DGN  
 REF: 2776529.DGN  
 REF: 2776530.DGN

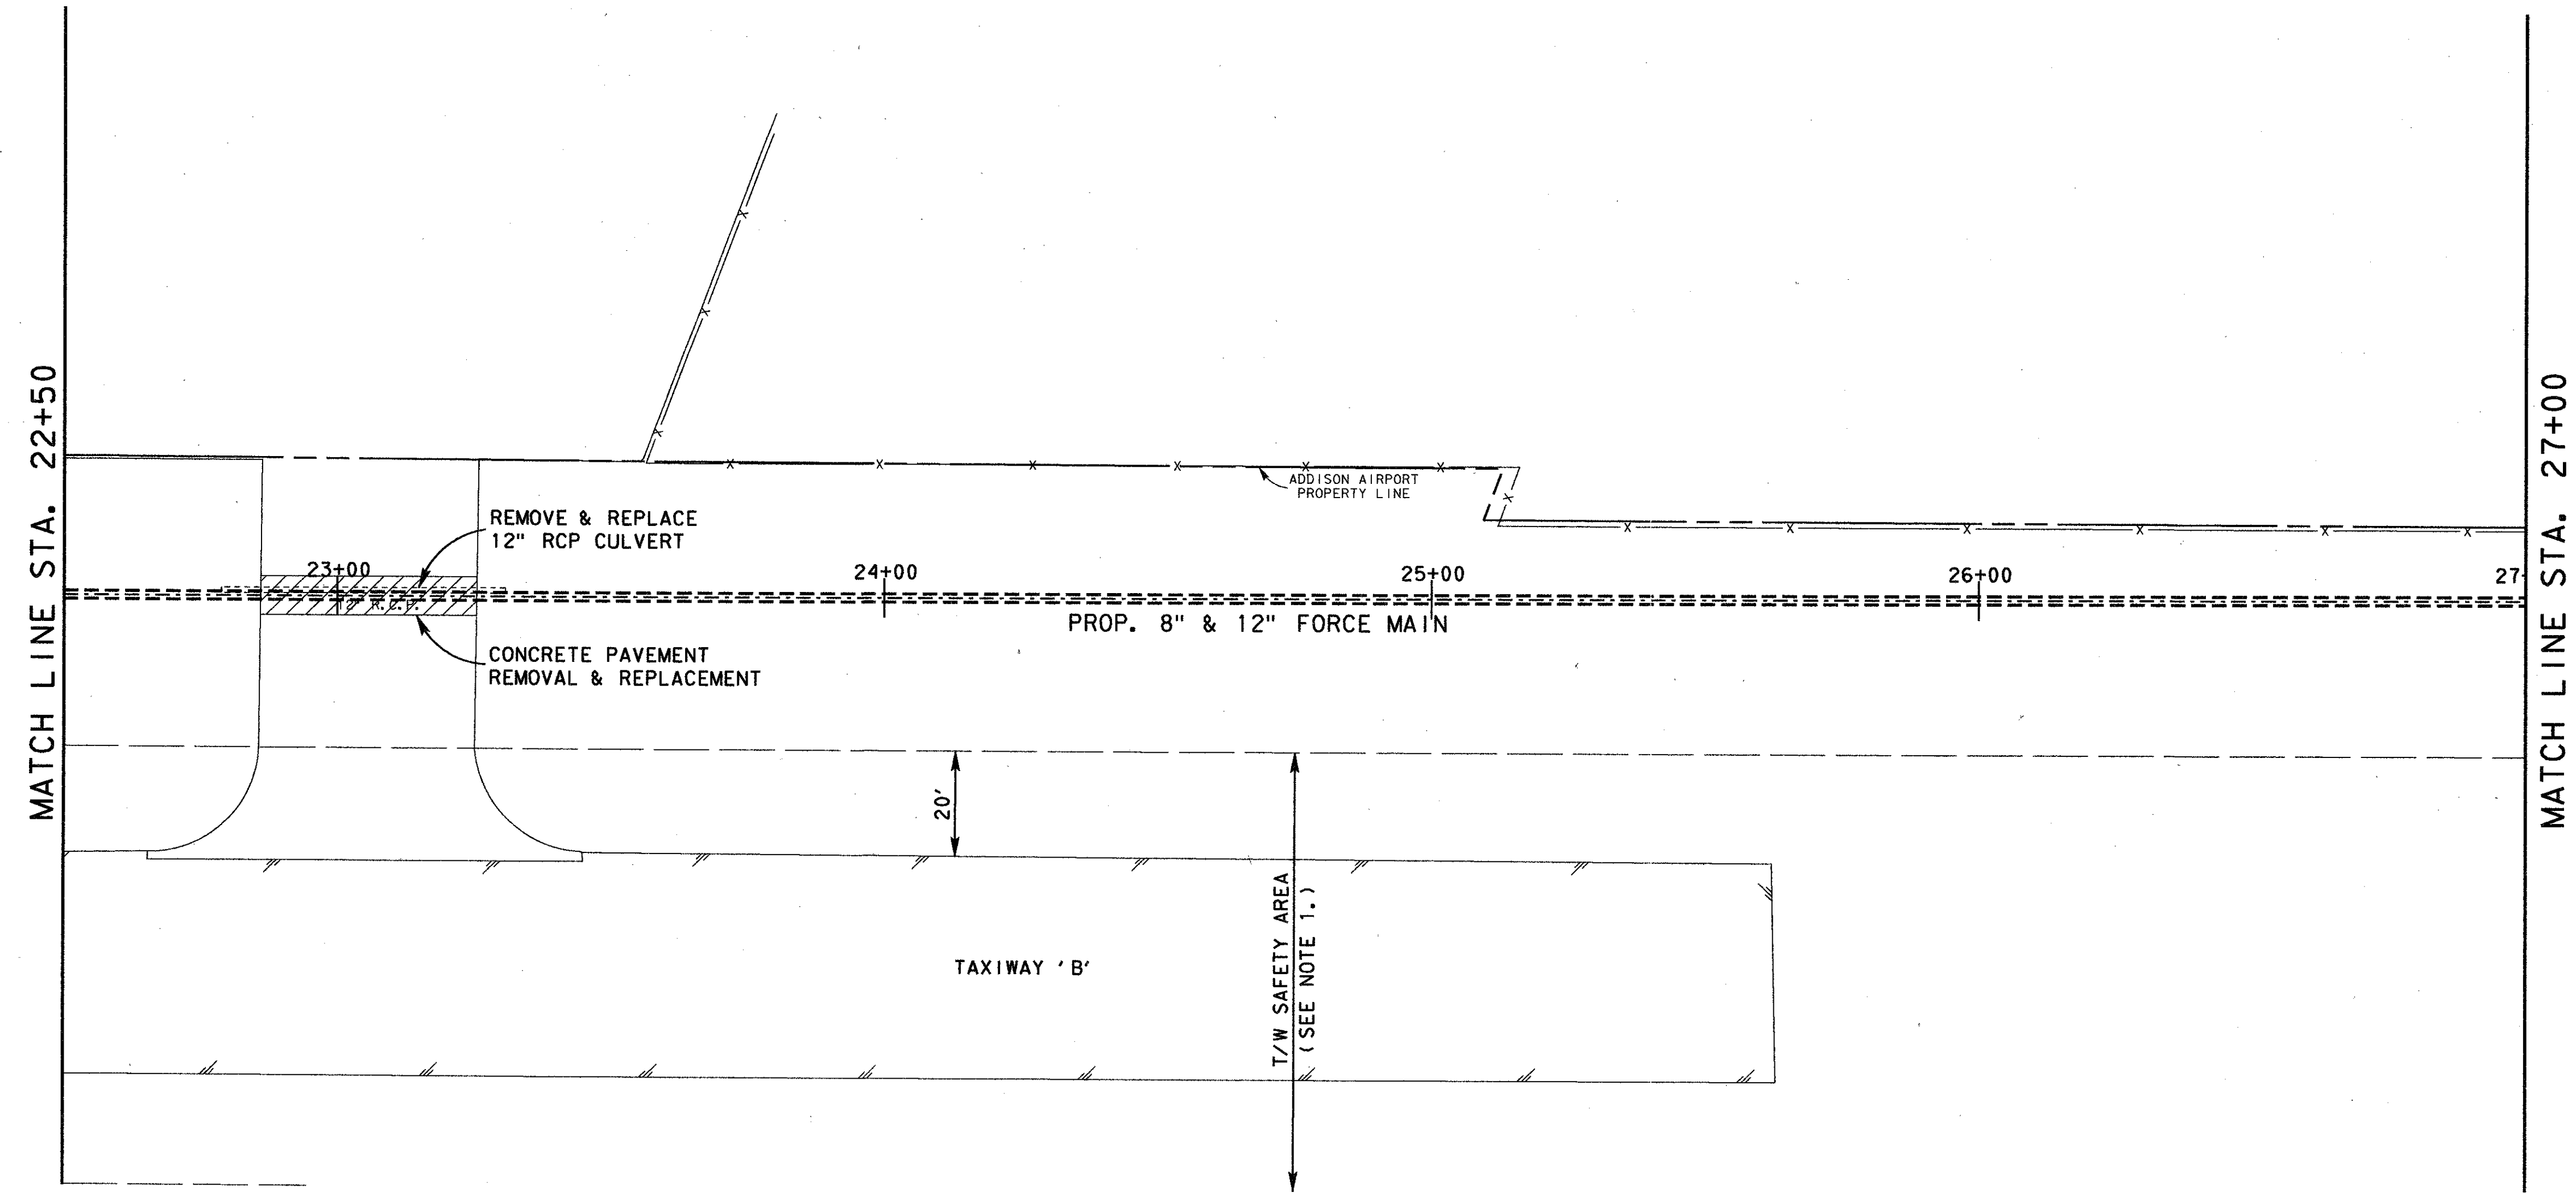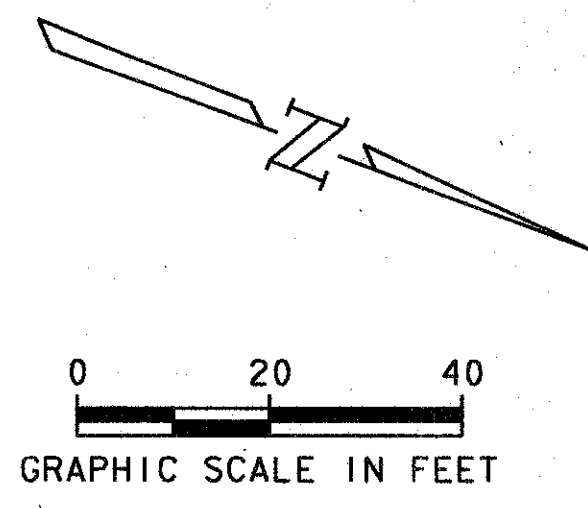

- NOTES:
1. CONTRACTOR SHALL BE PROHIBITED FROM ACCESSING OR CONDUCTING ANY ACTIVITIES WITHIN THE T/W SAFETY AREA.
  2. CONTRACTOR SHALL RESTRICT ACCESS TO CONSTRUCTION AREA FROM WILEY POST RD.

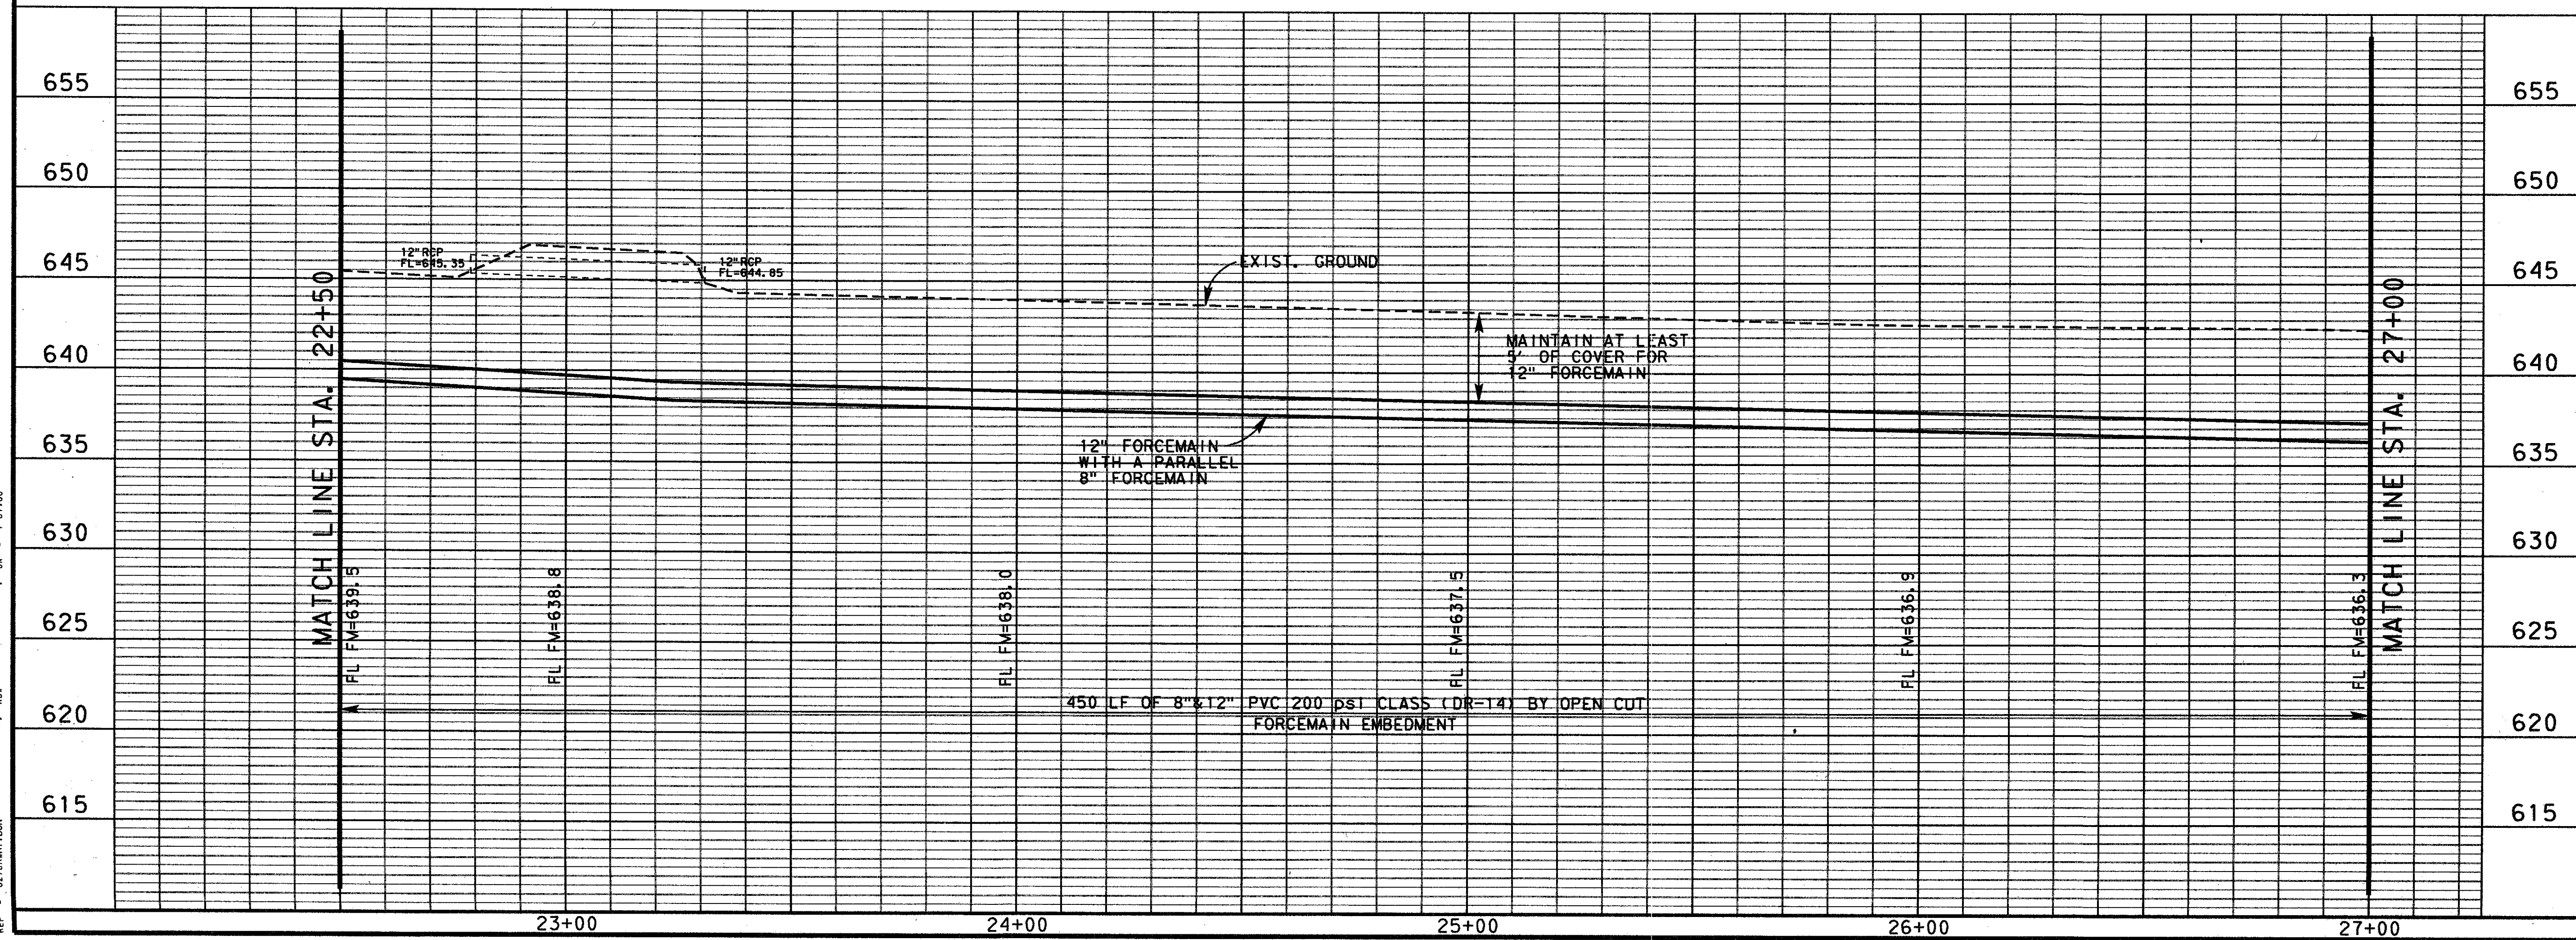

| 4  |           |                           |               |
|--|-----------|---------------------------|---------------|
| 3  |           |                           |               |
| 2  |           |                           |               |
| 1  |           |                           |               |
| NO.  | DATE      | REVISION                  | APPROV.       |
| TOWN OF ADDISON, TEXAS   |           |                           |               |
| MIDWAY/BELTLINE SANITARY SEWER   |           |                           |               |
| SANITARY SWR. PLAN & PROFILE<br>FROM STATION 22+50 TO STATION 27+00  |           |                           |               |
| <b>Carter &amp; Burgess</b><br><small>Consultants in Engineering, Architecture,<br/>Planning and the Environment</small><br><b>CARTER &amp; BURGESS, INC.</b><br><small>7950 ELMBROOK DRIVE, SUITE 250<br/>DALLAS, TX 75247-4981</small> |           |                           |               |
| Unit   | Scale     | Hor: 1"=20'<br>Ver: 1"=5' | Date 03-23-95 |
| Designed   | D. Moore  | Checked                   | J. Lindner    |
| Drawn  | B. Sowels | Approved                  | J. Lindner    |
|  |           | Job No.                   | 93327601D     |
|  |           | Sheet                     | 8 of 11       |
| 3276526.DGN  |           |                           |               |

JOHN H. LINDNER  
 64694  
 REGISTERED PROFESSIONAL ENGINEER  
*John H. Lindner*  
 3/24/95