

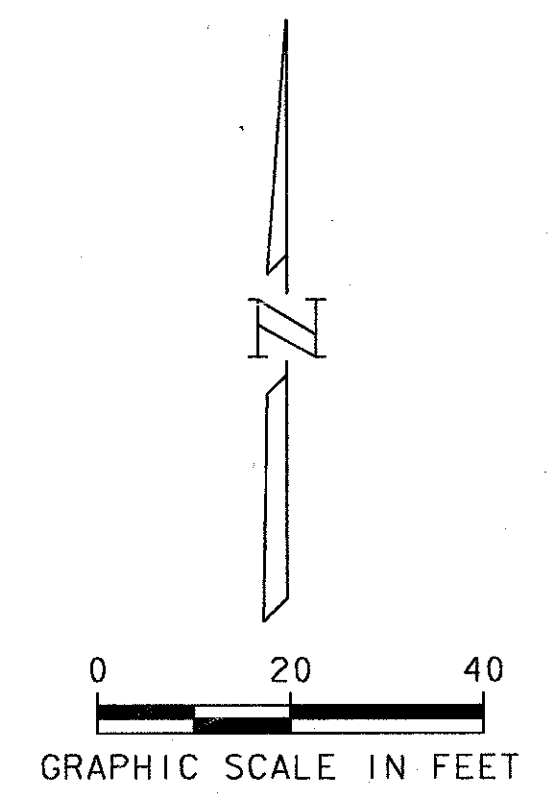


REVISIONS
 NO. DATE REVISIONS
 1 04/05/96
 2 04/05/96
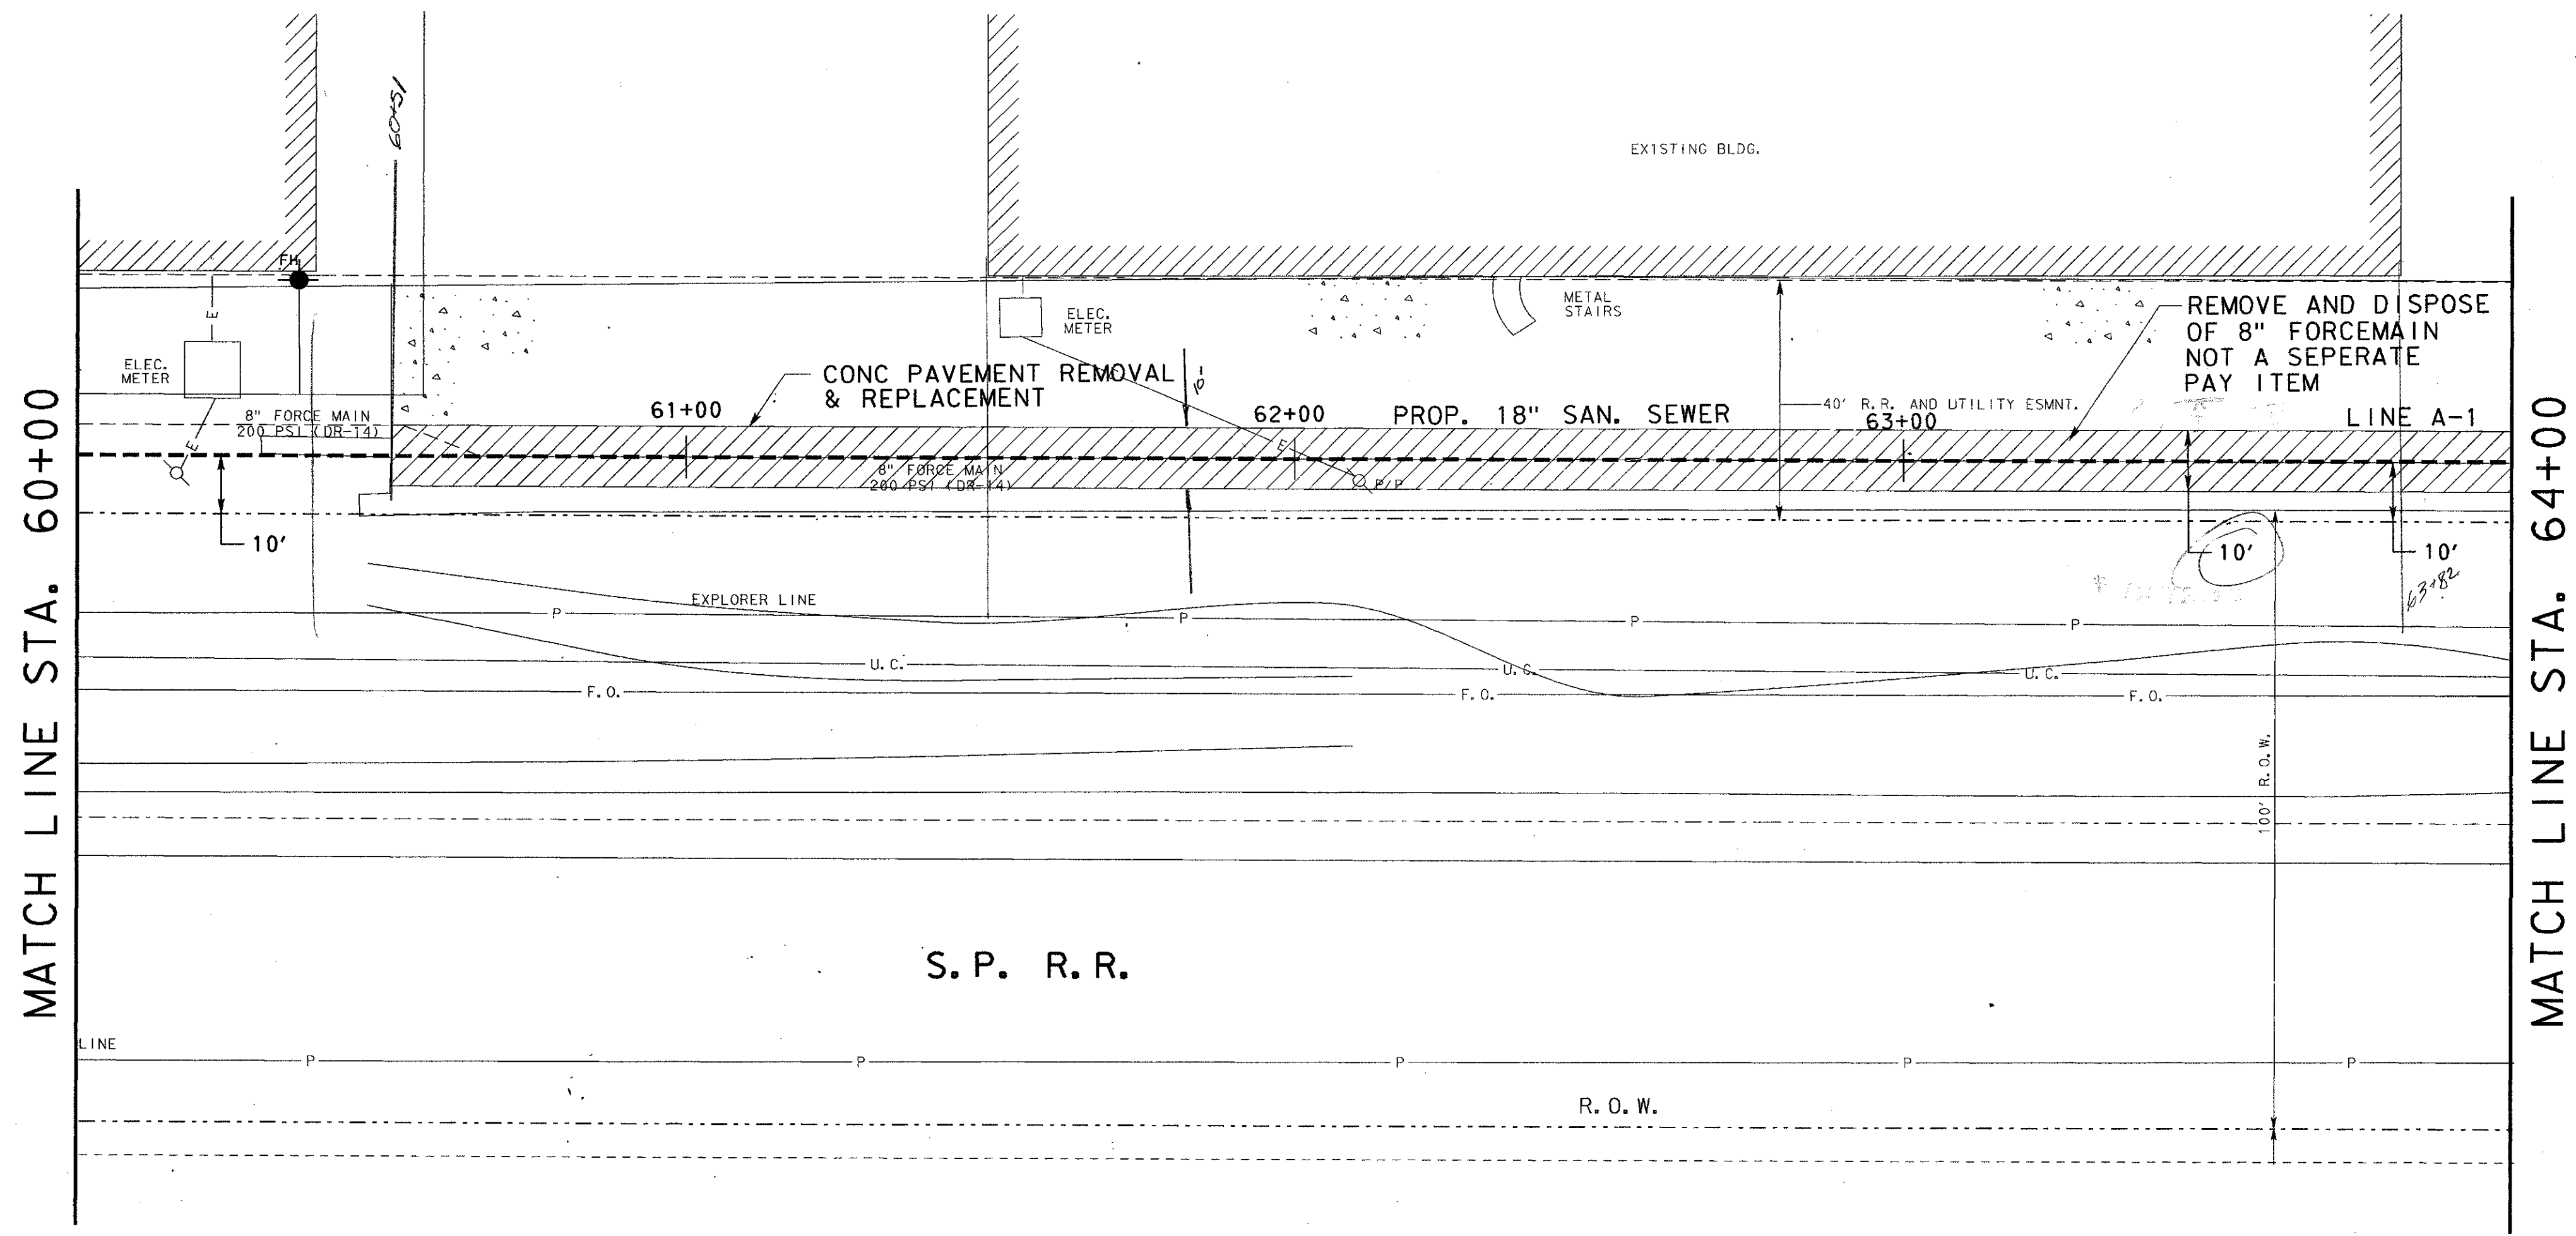

NOTE:
 1. CONTRACTOR SHALL MAINTAIN FIRE LANE ACCESS AROUND EXISTING BUILDING AT ALL TIMES.


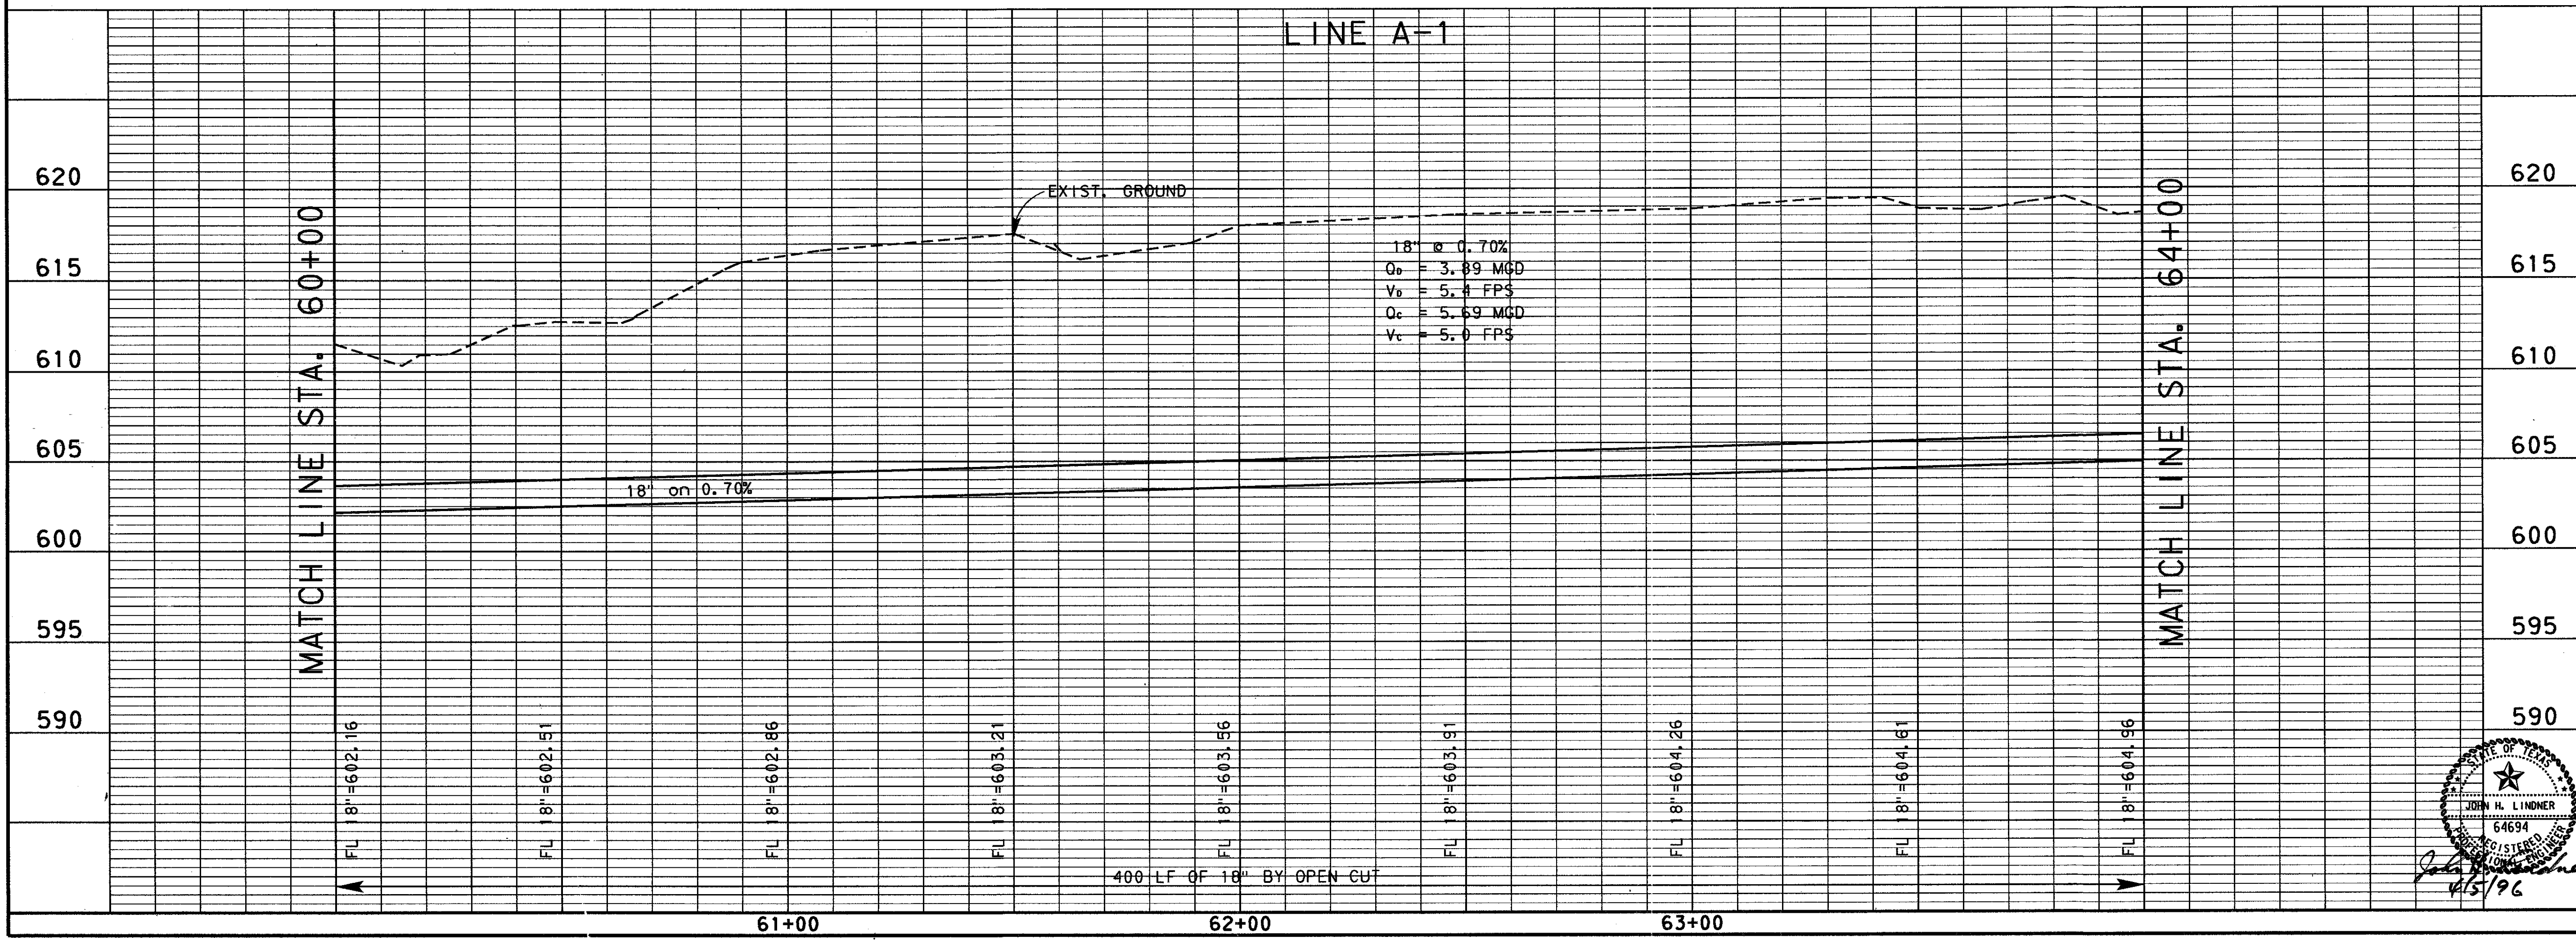

4			
3			
2			
1			
NO.	DATE	REVISION	APPROV.
TOWN OF ADDISON, TEXAS			
MIDWAY/BELTLINE SANITARY SEWER PHASE II			
LINE A-1 FROM STATION 60+00 TO STATION 64+00			
Carter & Burgess <small>Consultants in Engineering, Architecture, Planning and the Environment</small> CARTER & BURGESS, INC. <small>7550 ELMBROOK DRIVE, SUITE 250 DALLAS, TX 75247-4963</small>			
Unit	Scale	Hor 1/2" = 20' Ver 1" = 5'	Date 04-05-96
Designed	J. Lindner	Checked	J. Lindner
Drawn	R. Howman	Approved	J. Lindner
Job No.	93327601D		Sheet 18 of 63
			32765515.DGN

