


SECTION A
1/4" = 1'-0"

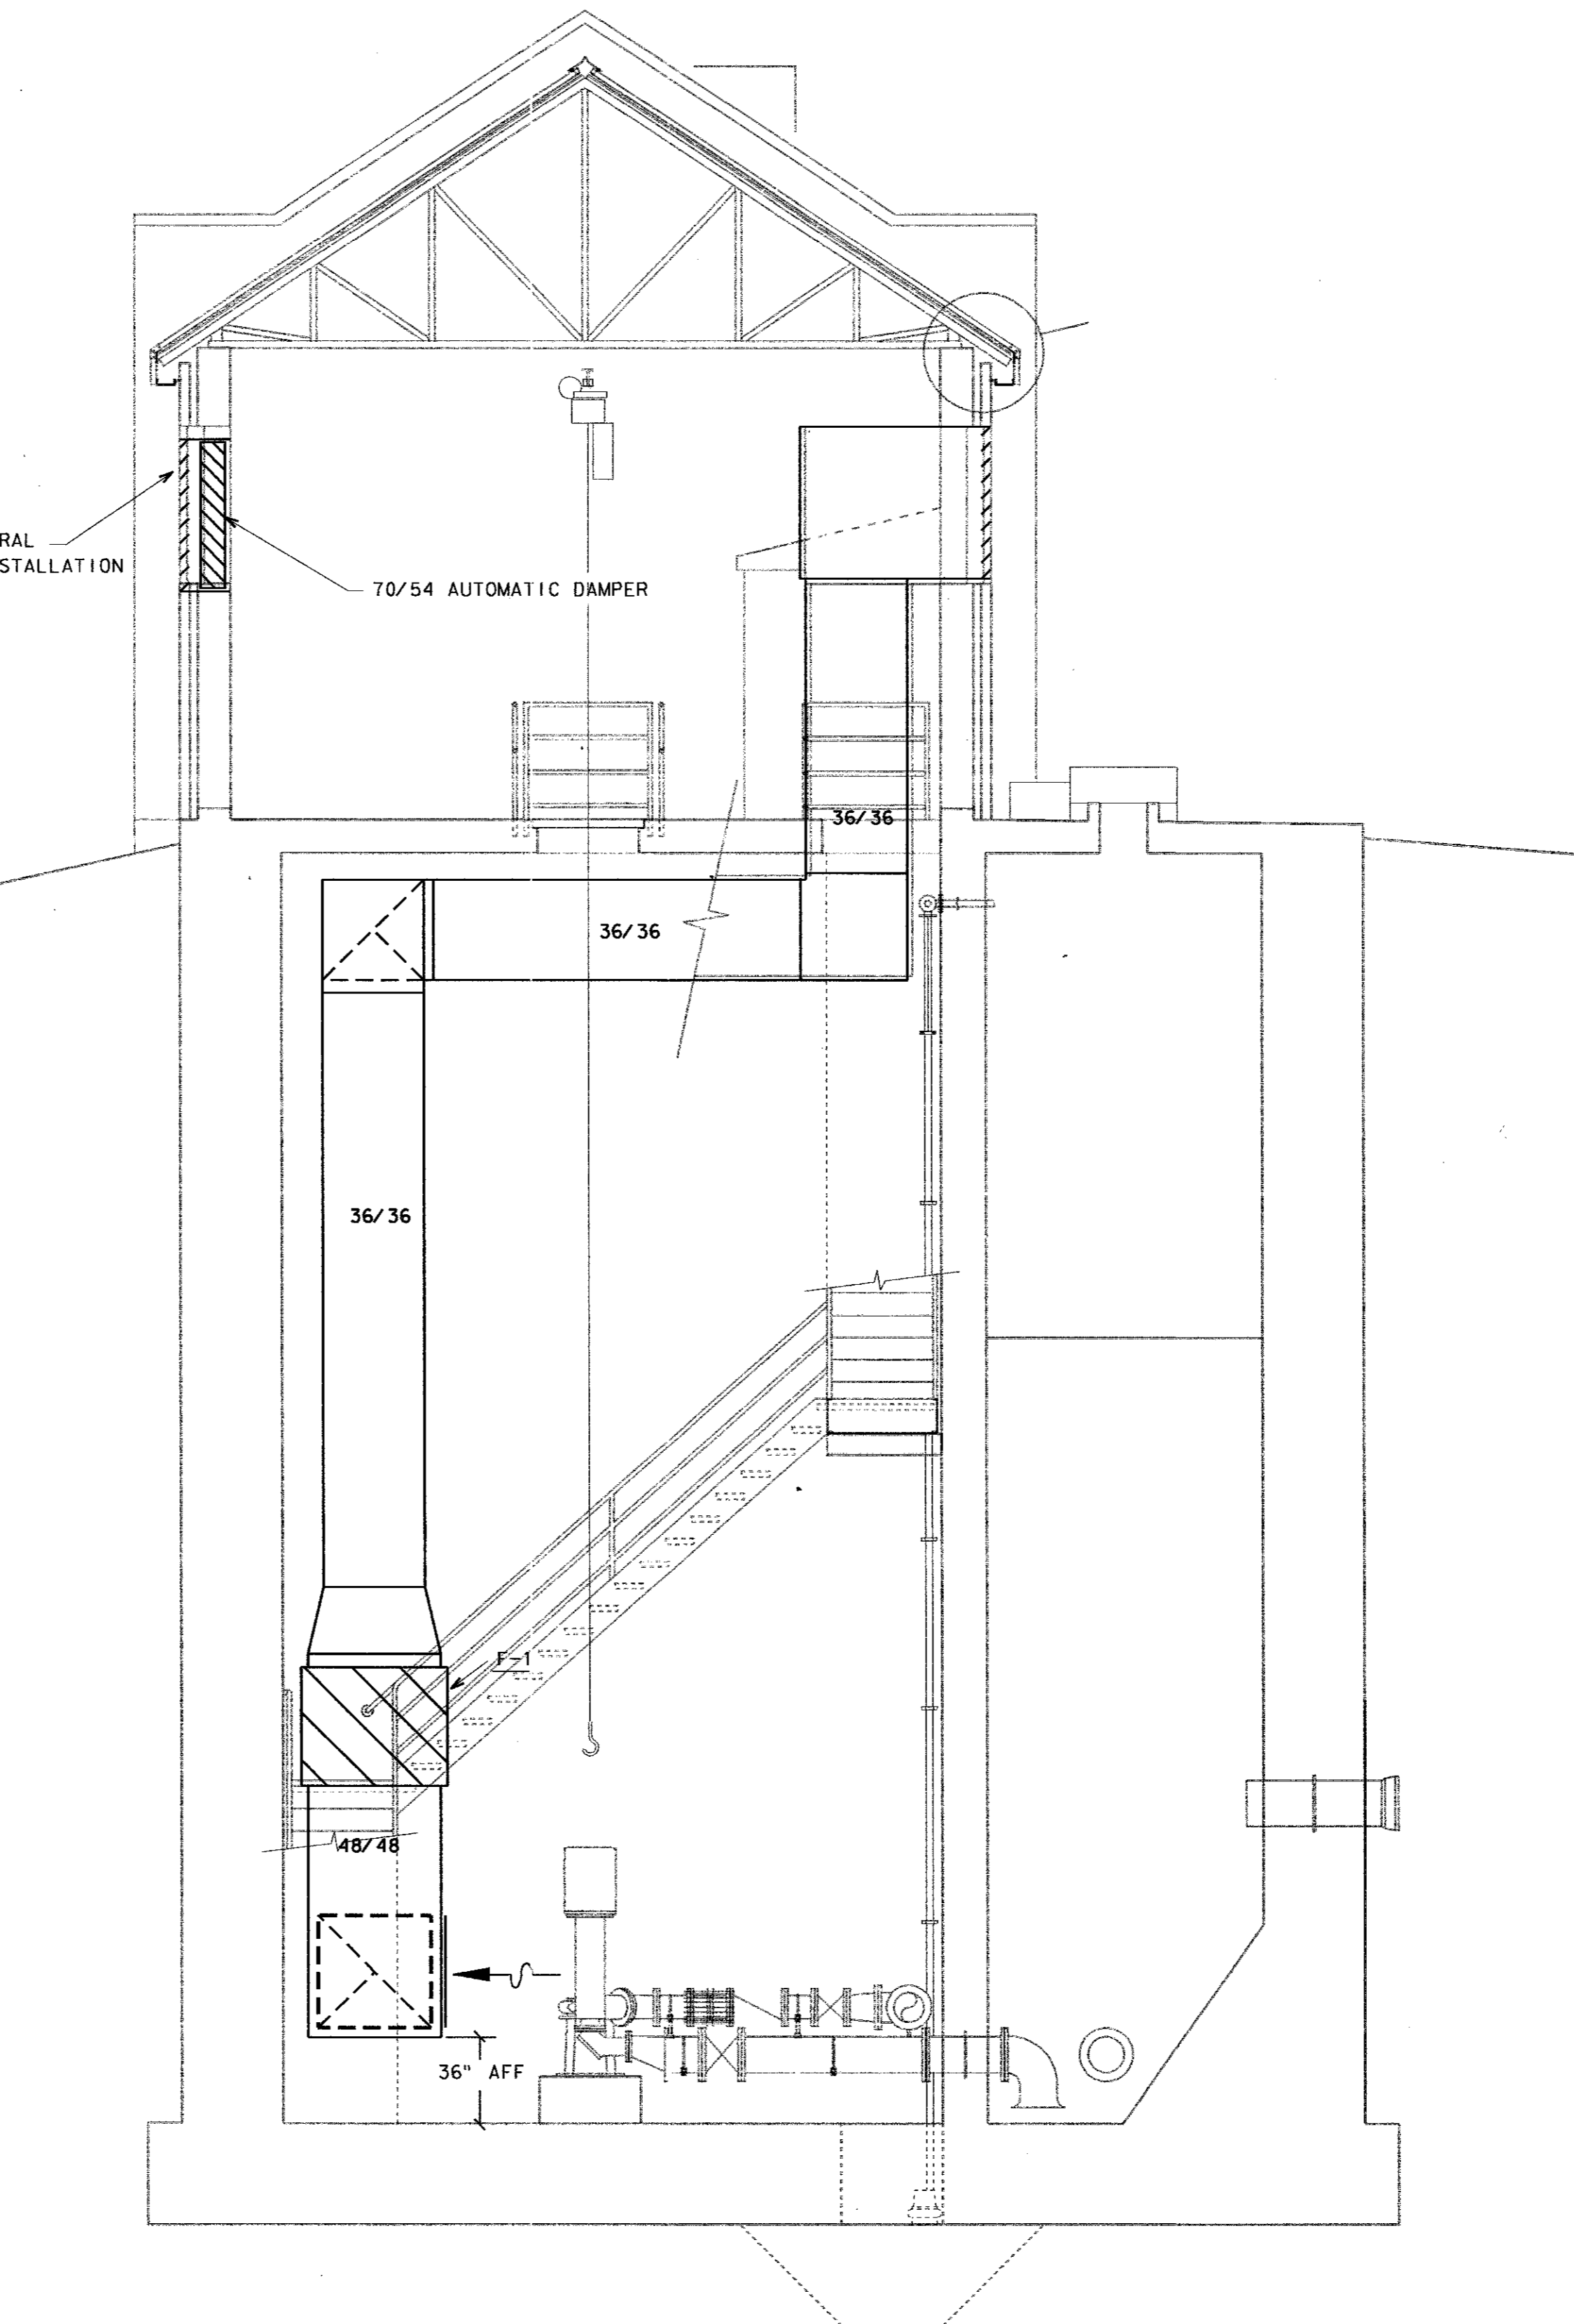


SECTION B
1/4" = 1'-0"

4		
3		
2		
1		
NO.	DATE	REVISION

TOWN OF ADDISON, TEXAS
MIDWAY/BELTLINE SANITARY SEWER
PHASE II
LIFT STATION - HVAC SECTIONS

Carter Burgess
Consultants in Engineering, Architecture,
Planning and the Environment
CARTER & BURGESS, INC.
7950 ELMBROOK DRIVE, SUITE 250
DALLAS, TX 75247-4961

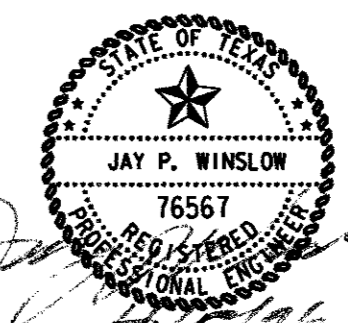

Unit	Scale	1/4" = 1'-0"	Date	04-05-96
Designed	J. Grzelokowski	Checked	J. Lindner	Job No. 933276010
Drawn	J. Grzelokowski	Approved	J. Lindner	Sheet 53 of 63