


| ESTIMATED QUANTITIES | | | |
|----------------------|--|------|----------|
| ITEM | DESCRIPTION | UNIT | QUANTITY |
| 100 | Prepare Roadway R.O.W. | Sta. | 5 |
| 104.1 | Remove Old Concrete, Pavement & Median | LF | 99 |
| 110 | Unclassified Road Excavation (Dens Cont.) | CY | 3602 |
| 160 | Placing 4" Topsoil | CY | |
| 248 | 6" Flex Base (Dens Cont.) (Ty A, Gr 2, Cl 3) | CY | |
| 260.1 | Lime (Ty A) Slurry Method | Ton | 57.08 |
| 260.2 | 6" Lime Treated Subgrade (Dens Cont.) | SY | 4566.73 |
| 340.1 | 3" Hot Mix Asph (Ty D) Resurf Shoulder | Ton | 73.34 |
| 340.2 | 6" Hot Mix Asphalt (Ty B) | Ton | |
| 360.1 | 6" Conc Pavement (3000 PSI) | SY | 4341.49 |
| 360.2 | 6" Conc Monolithic Curb (3000 PSI) | LF | 1550 |
| 360.3 | 4" Non-Reinf Conc In Median (2000PSI) | SY | 131.48 |
| 522 | Conc Curb & Gutter Class A | LF | |
| 524 | Conc Driveways, Appr 5" Reinf Conc (3000PSI) | SY | 244.94 |
| 630.1 | Foundation (Ty A) Traffic Sig In Place | EA | |
| 630.2 | Foundation (Ty B) Traffic Sig In Place | EA | |
| 630.3 | Foundation (Ty C) Traffic Sig In Place | EA | |
| 630.4 | Foundation (Ty D) Illumination | EA | 2 |
| 640.1 | 1 1/2" PVC Conduit, Furnish & Install | LF | 500 |
| 640.2 | 2" PVC Conduit, Furnish & Install | LF | 500 |
| 640.3 | 3" PVC Conduit, Furnish & Install | LF | |
| 640.4 | Pull Box, Complete In Place | EA | 3 |
| 752.1 | Traffic Buttons-Single Refl Ty P15 White | EA | 48 |
| 752.2 | Traffic Buttons-Single Refl Ty P18-1 White | EA | 20 |
| 754.1 | Traffic Buttons-Nonrefl, Ty P7 White | EA | 24 |

| LEGEND | |
|--------|--|
| □ | Bench Mark |
| ○ | Iron Pin |
| ○ | Monument |
| ○ | Gas Meter |
| ○ | Gas Valve |
| ○ | Gas Line |
| ○ | Power Pole (Typical Pole Symbol) |
| — | Power Line |
| — | Telephone Line |
| — | Water Meter |
| — | Water Valve |
| — | Water Line |
| — | Fire Hydrant |
| — | Manhole |
| — | Sanitary Sewer Line |
| — | Fence Line |
| — | Flow Direction Indicator |
| — | Property or Right-of-Way Line (ROW) |
| — | Easement Line |
| — | Traffic Pull Box |
| □ | Mask Arm Pole Foundation (Type A or B) |
| ○ | Pedestal Pole Foundation (Type C) |
| ○ | Signal Illumination Pole Foundation (Type D) |
| ○ | Top Of Curb |
| — | Flow Line |

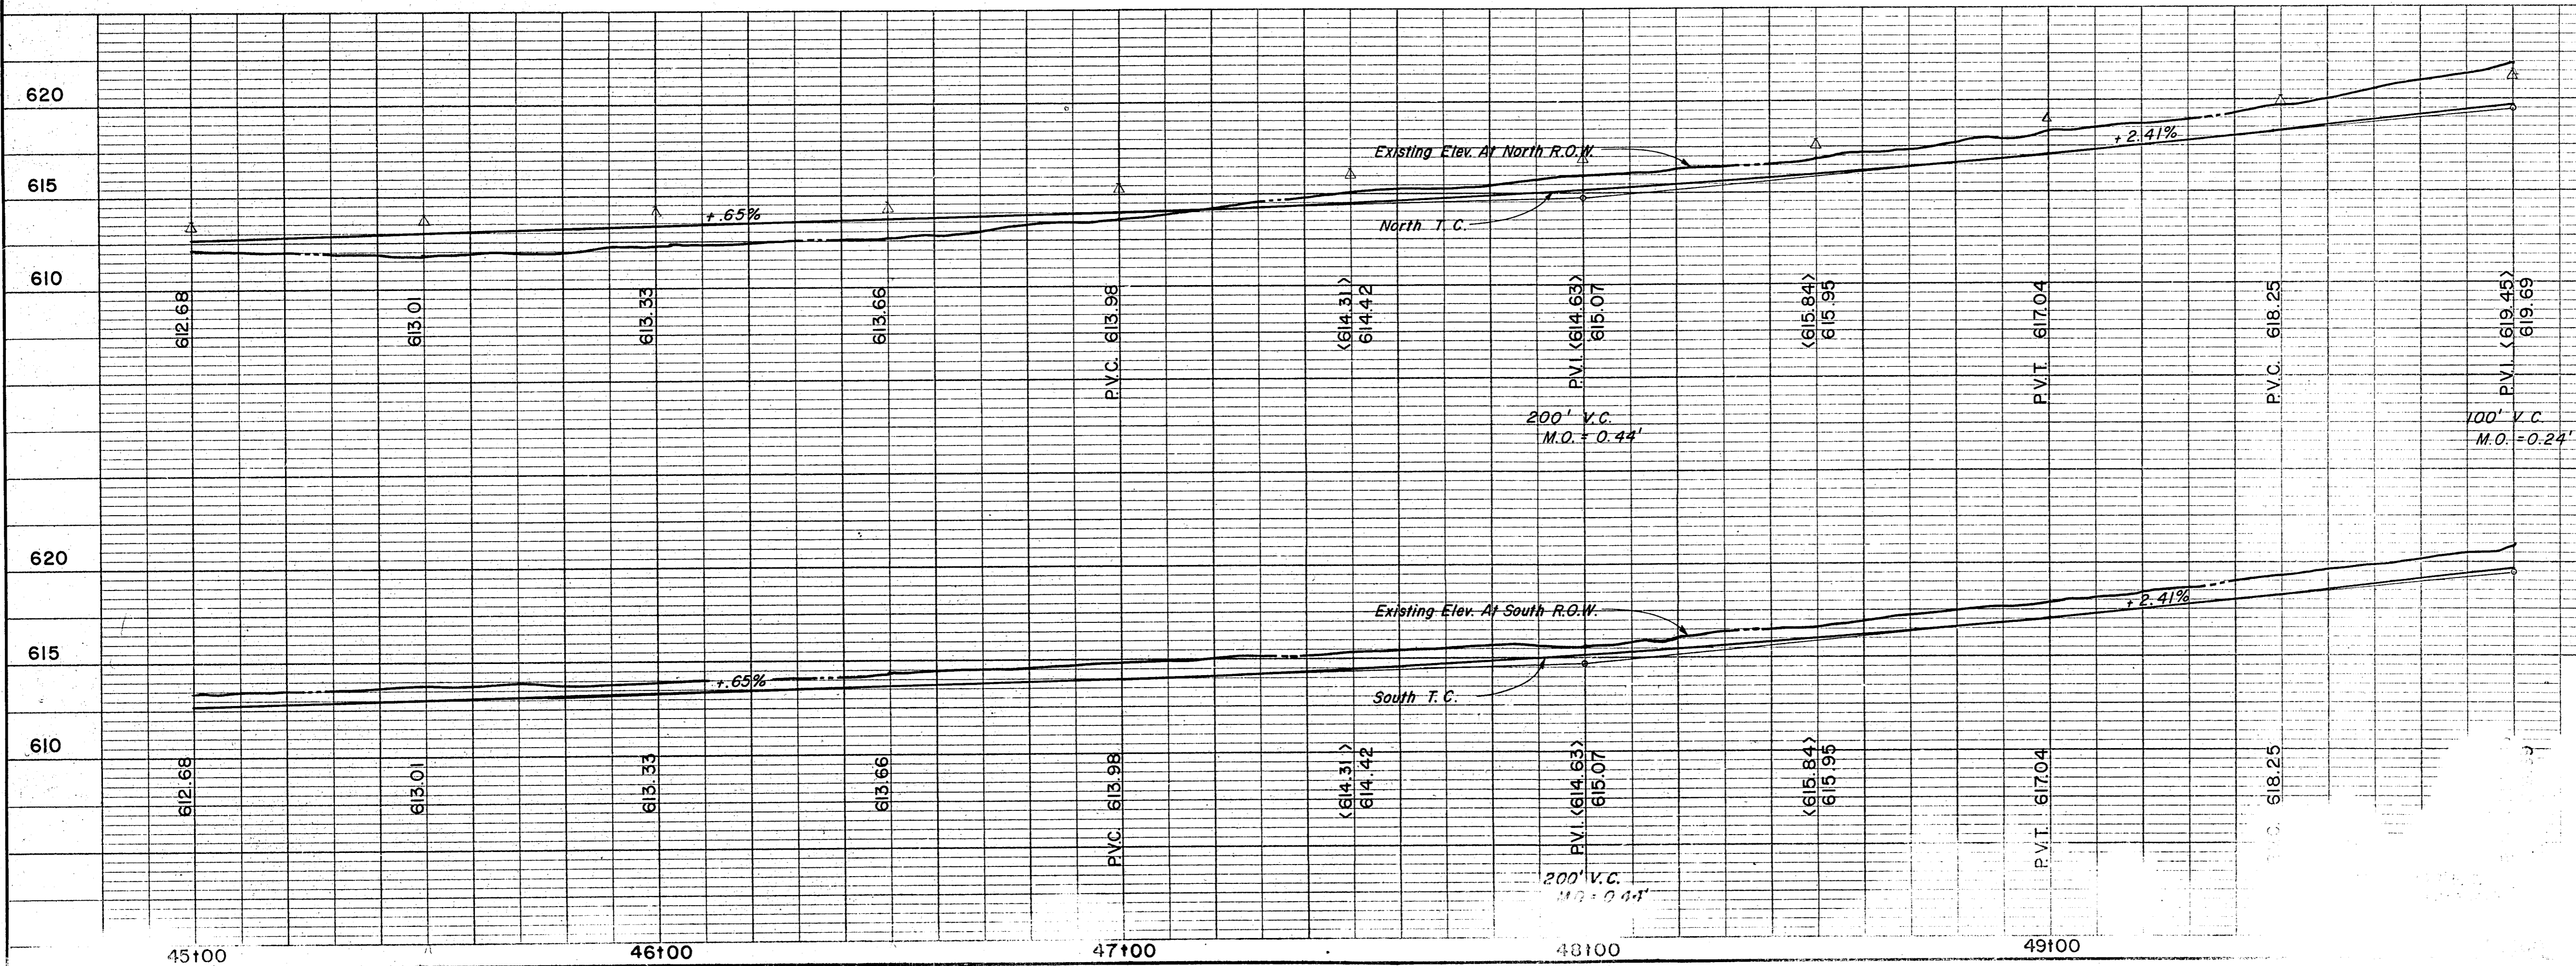

Move Date: 5 East
 Add Date: 47+18.50
 Revision:

CITY OF
COUNTY OF
 DEPARTMENT
PAVING
 DR

BELT LINE
 MN, INC
 S.M.
 S.M.